


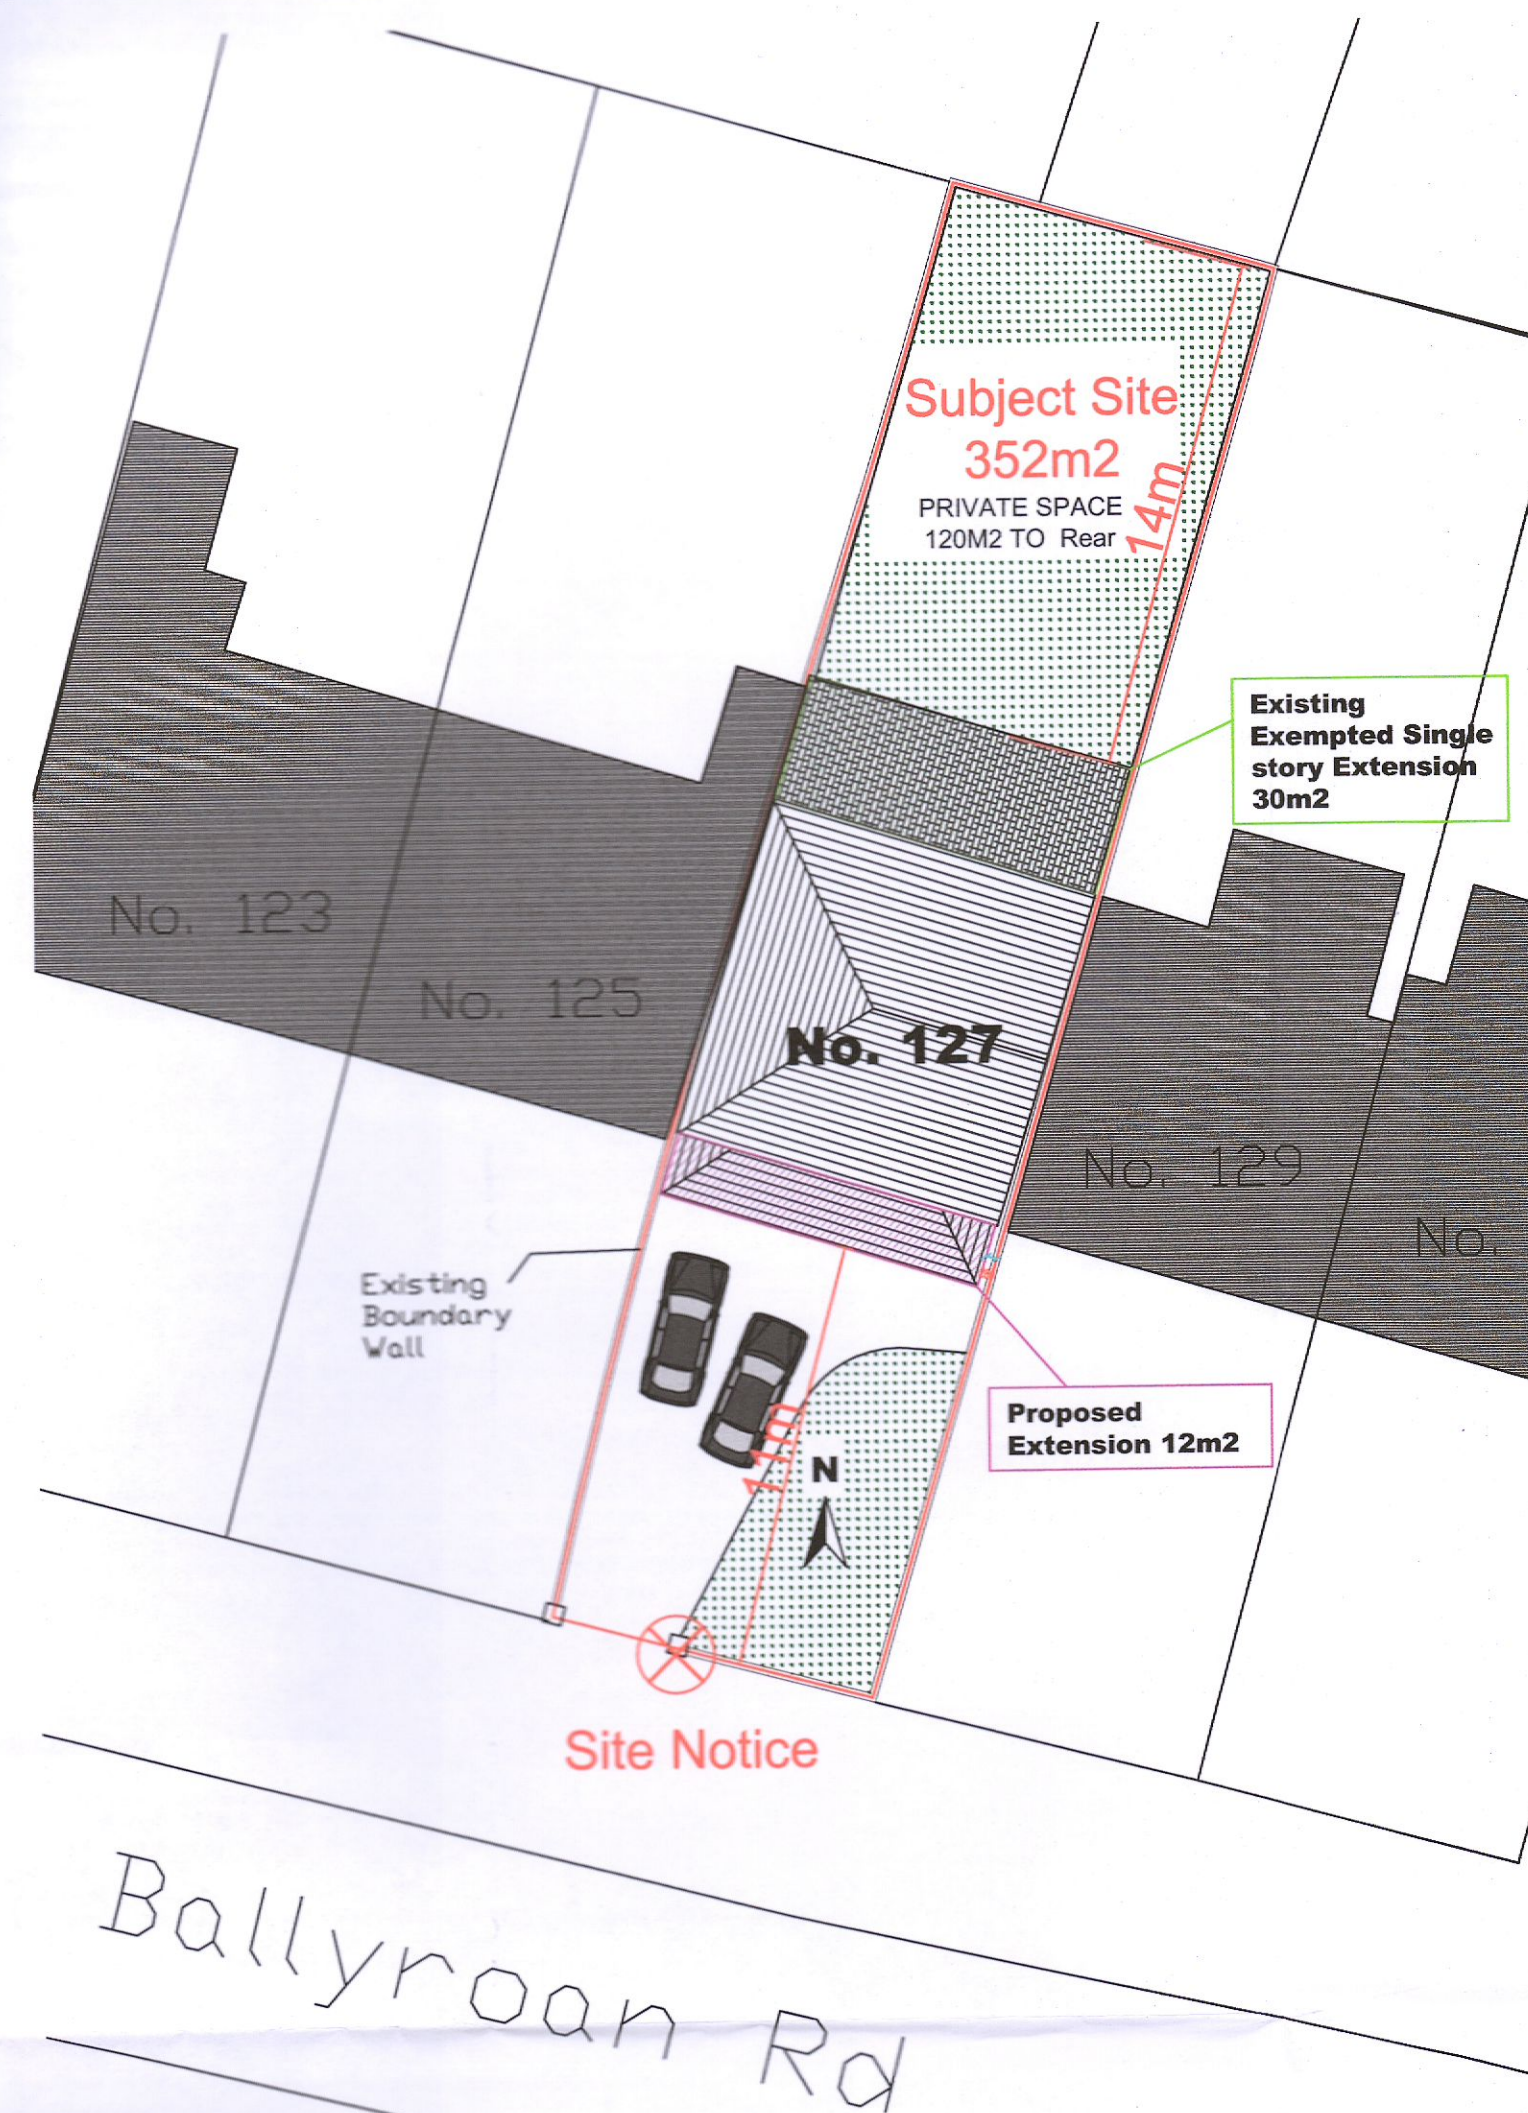


Site Layout Plan
Scale: 1:200




Proposed Finishes
Scale: 1:100



Street View - Not to Scale

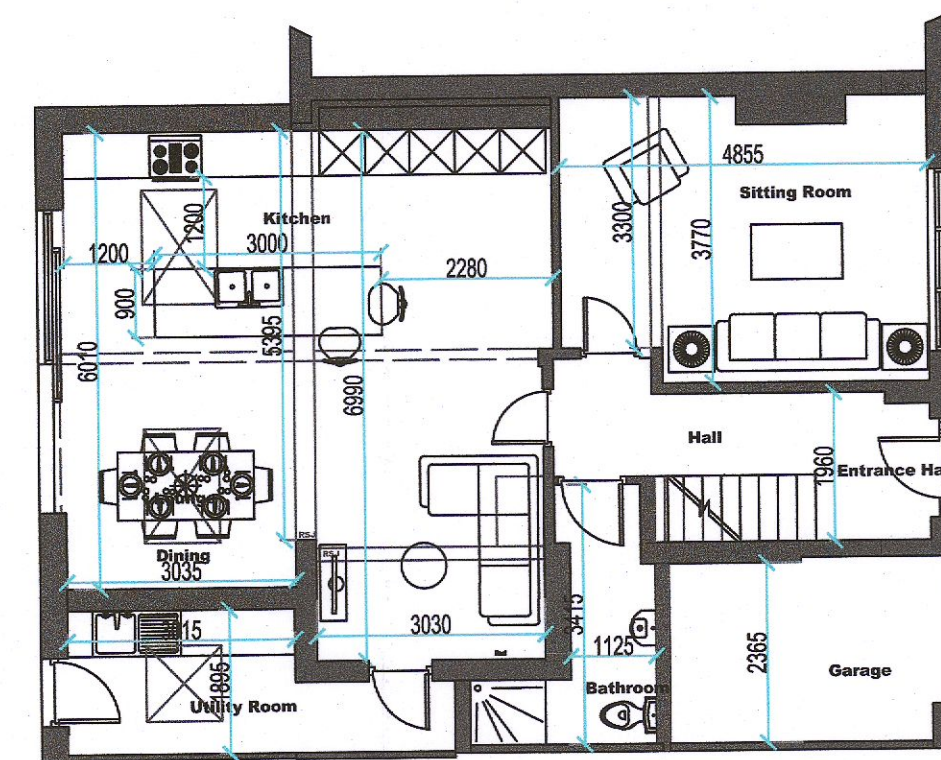


Existing
Ground Floor Plan
Scale: 1:100

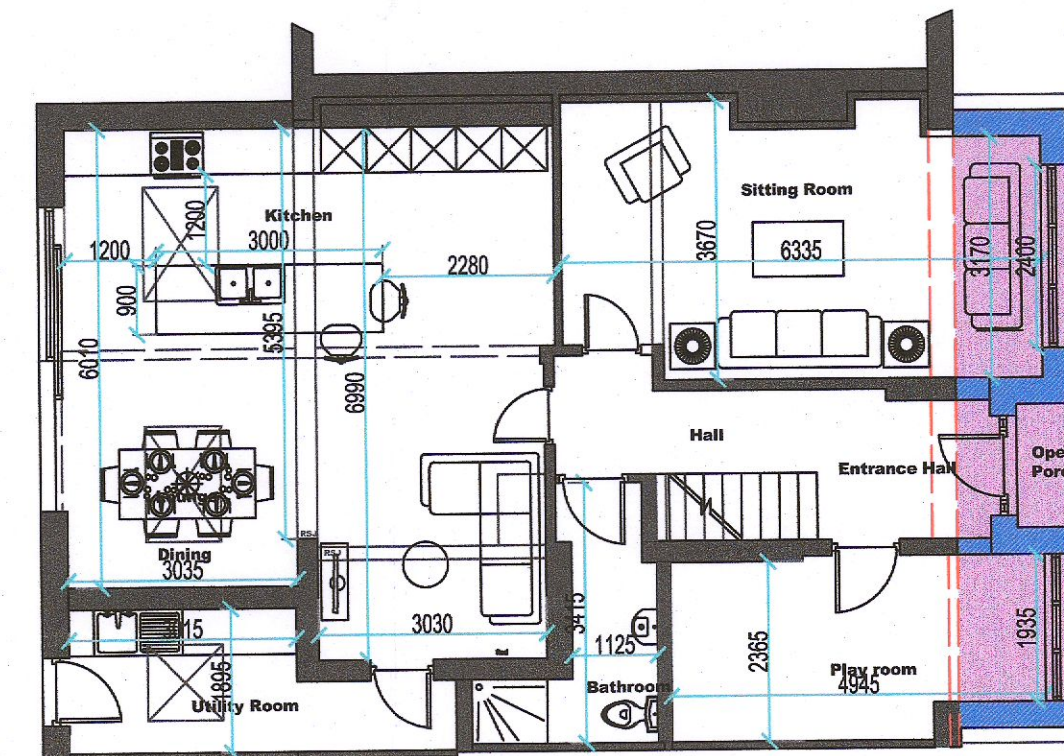


Proposed
Ground Floor Plan
Scale: 1:100




Perspective View
Scale: Not to Scale

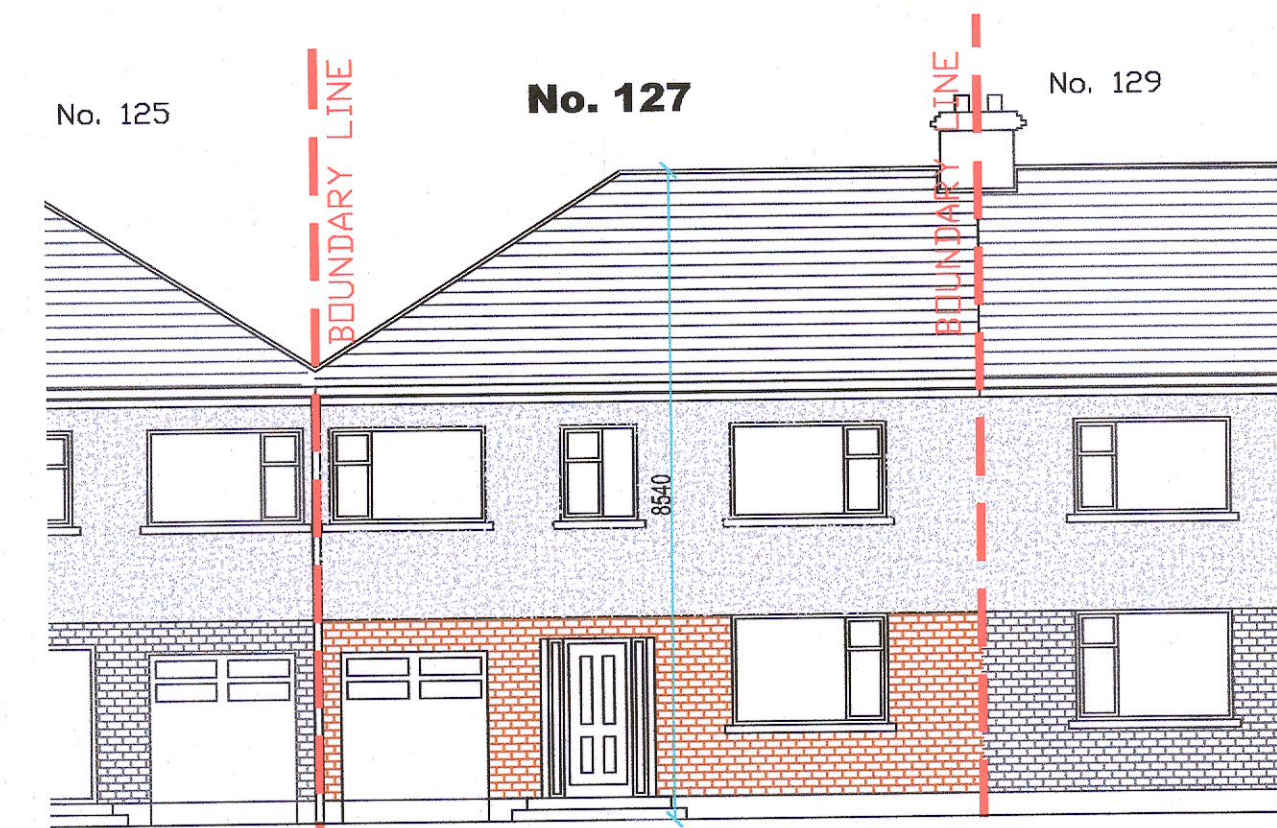


Existing
Front Elevation / Contiguous Street Elevation (South)
Scale: 1:100

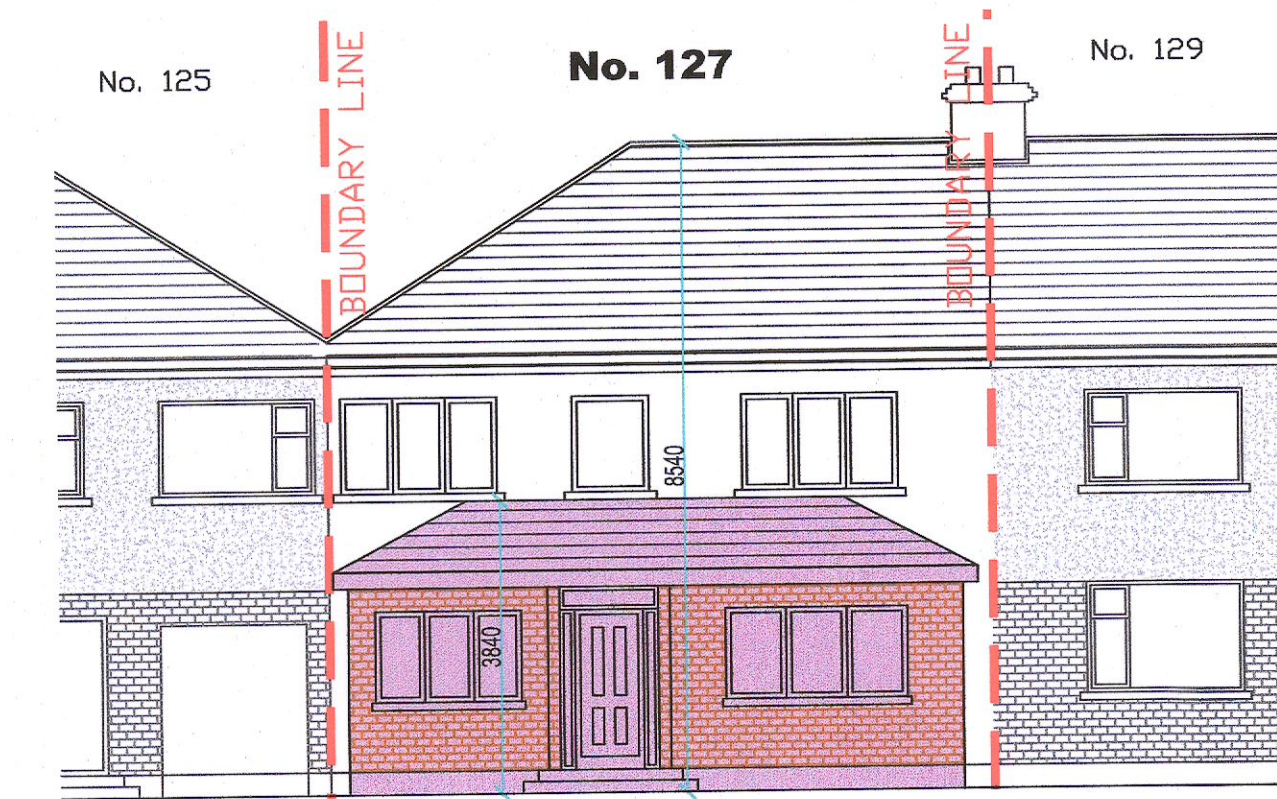


Proposed
Front Elevation / Contiguous Street Elevation (South)
Scale: 1:100

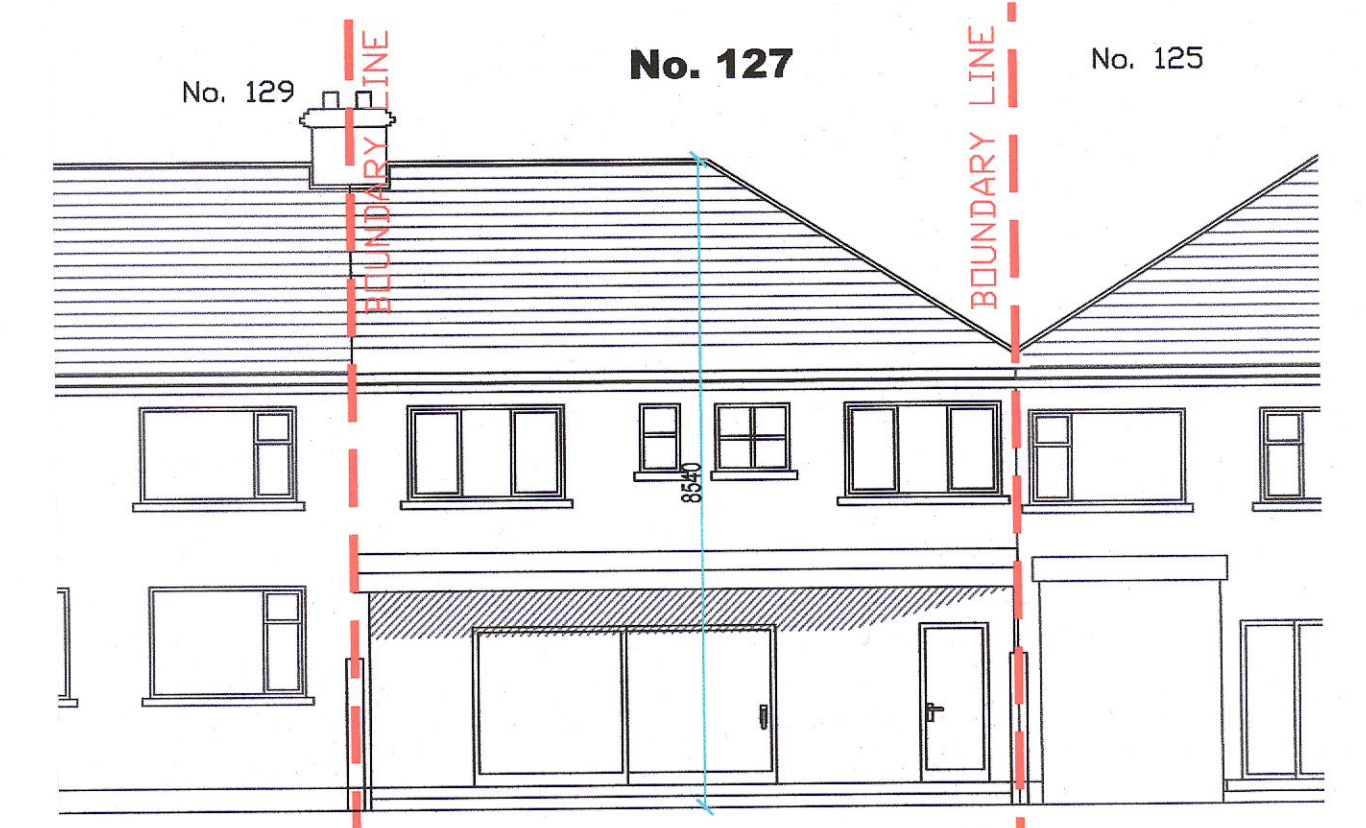


Existing
Back Elevation / (Contiguous Elevation) (North)
Scale: 1:100

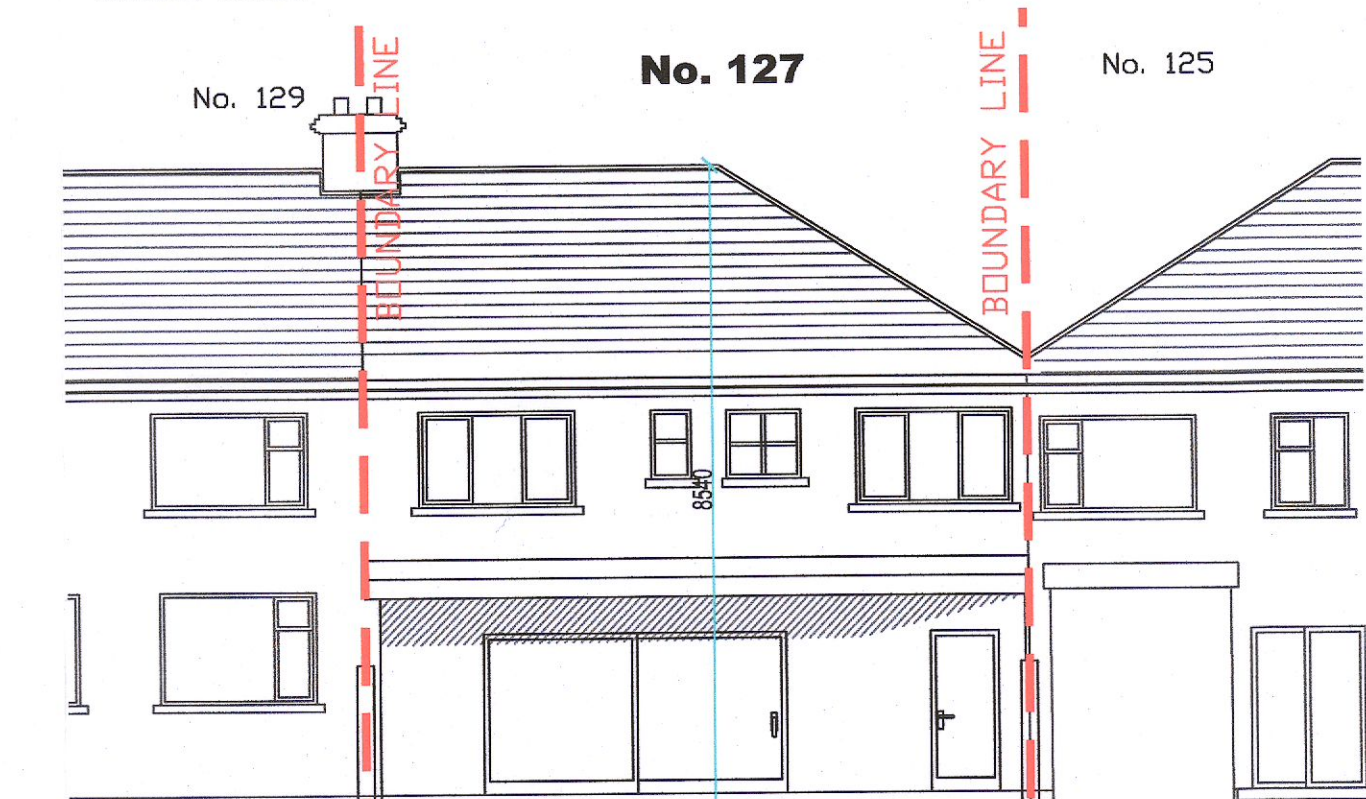

Proposed
Back Elevation / (Contiguous Elevation) (North)
Scale: 1:100

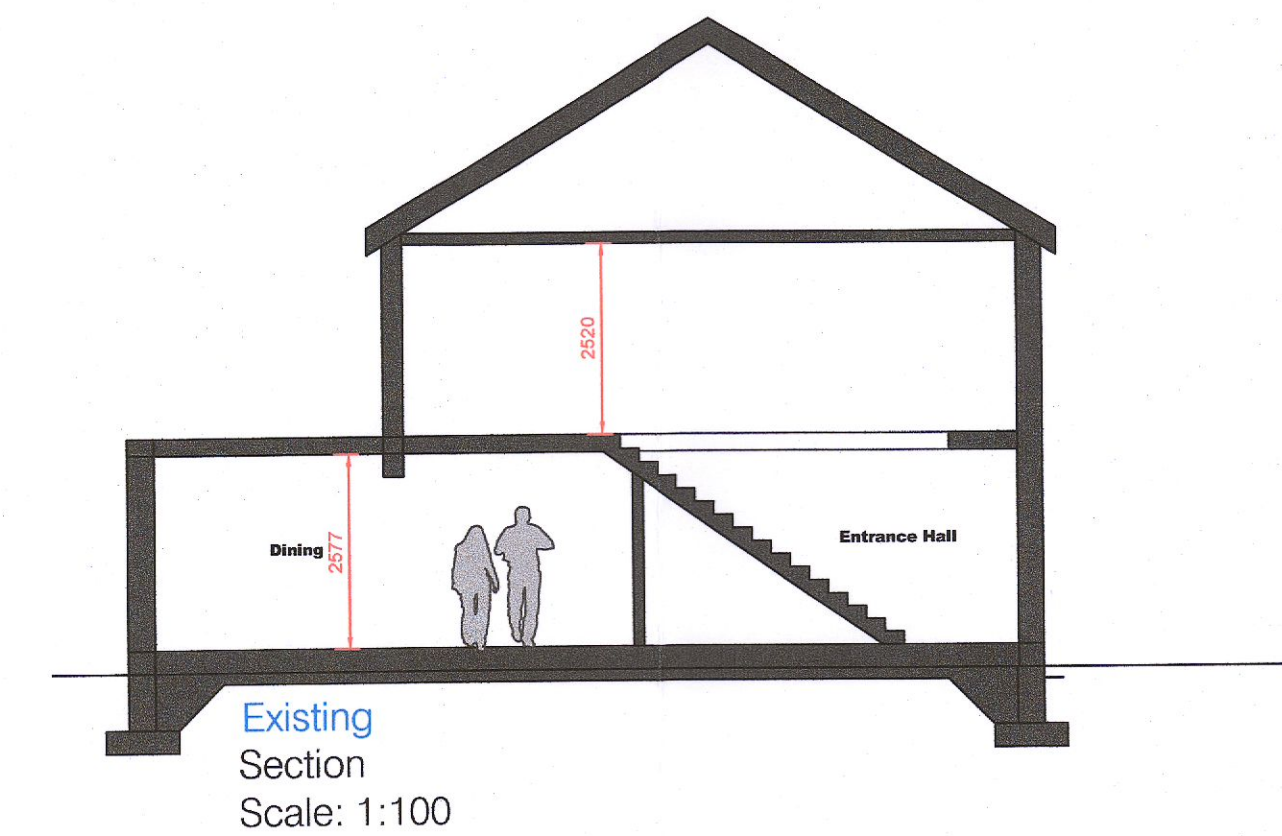

Existing
Section
Scale: 1:100

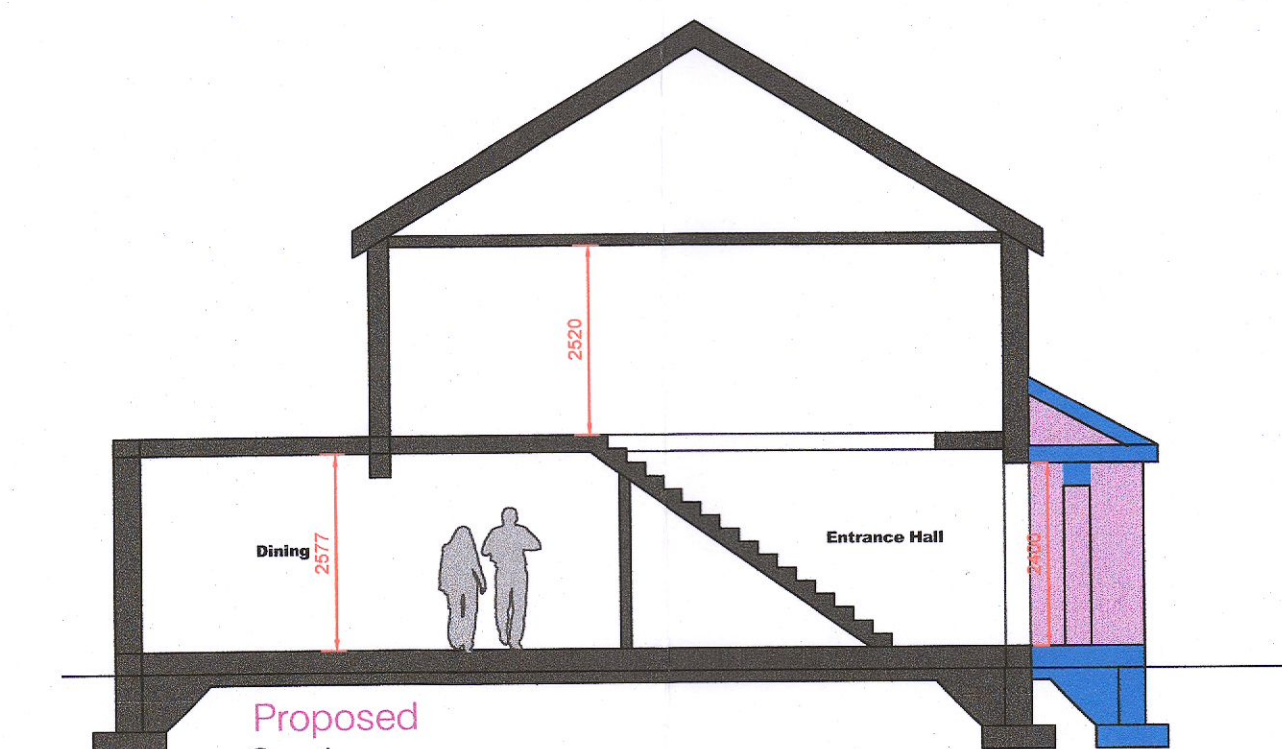

Proposed
Section
Scale: 1:100

Planning Drawings Only

Title Existing and Proposed: Floor Plans, Elevations, Sections, Site Layout, Perspective Views	Dwg. No. 23001 - 100
Development Proposed Porch and Extension to Front Elevation @ 127 Ballyroan Rd, Rathfarham	Revn. - Scale As Shown @A1 Date Nov '22
Client Johnathan Parsons	
Stage Planning	
DRAFTER DRAFTING AND DESIGN SOLUTIONS Doorogue, Ballyboughal, Co. Dublin	Tel: 0879246338 email: aaron@drafter.ie