




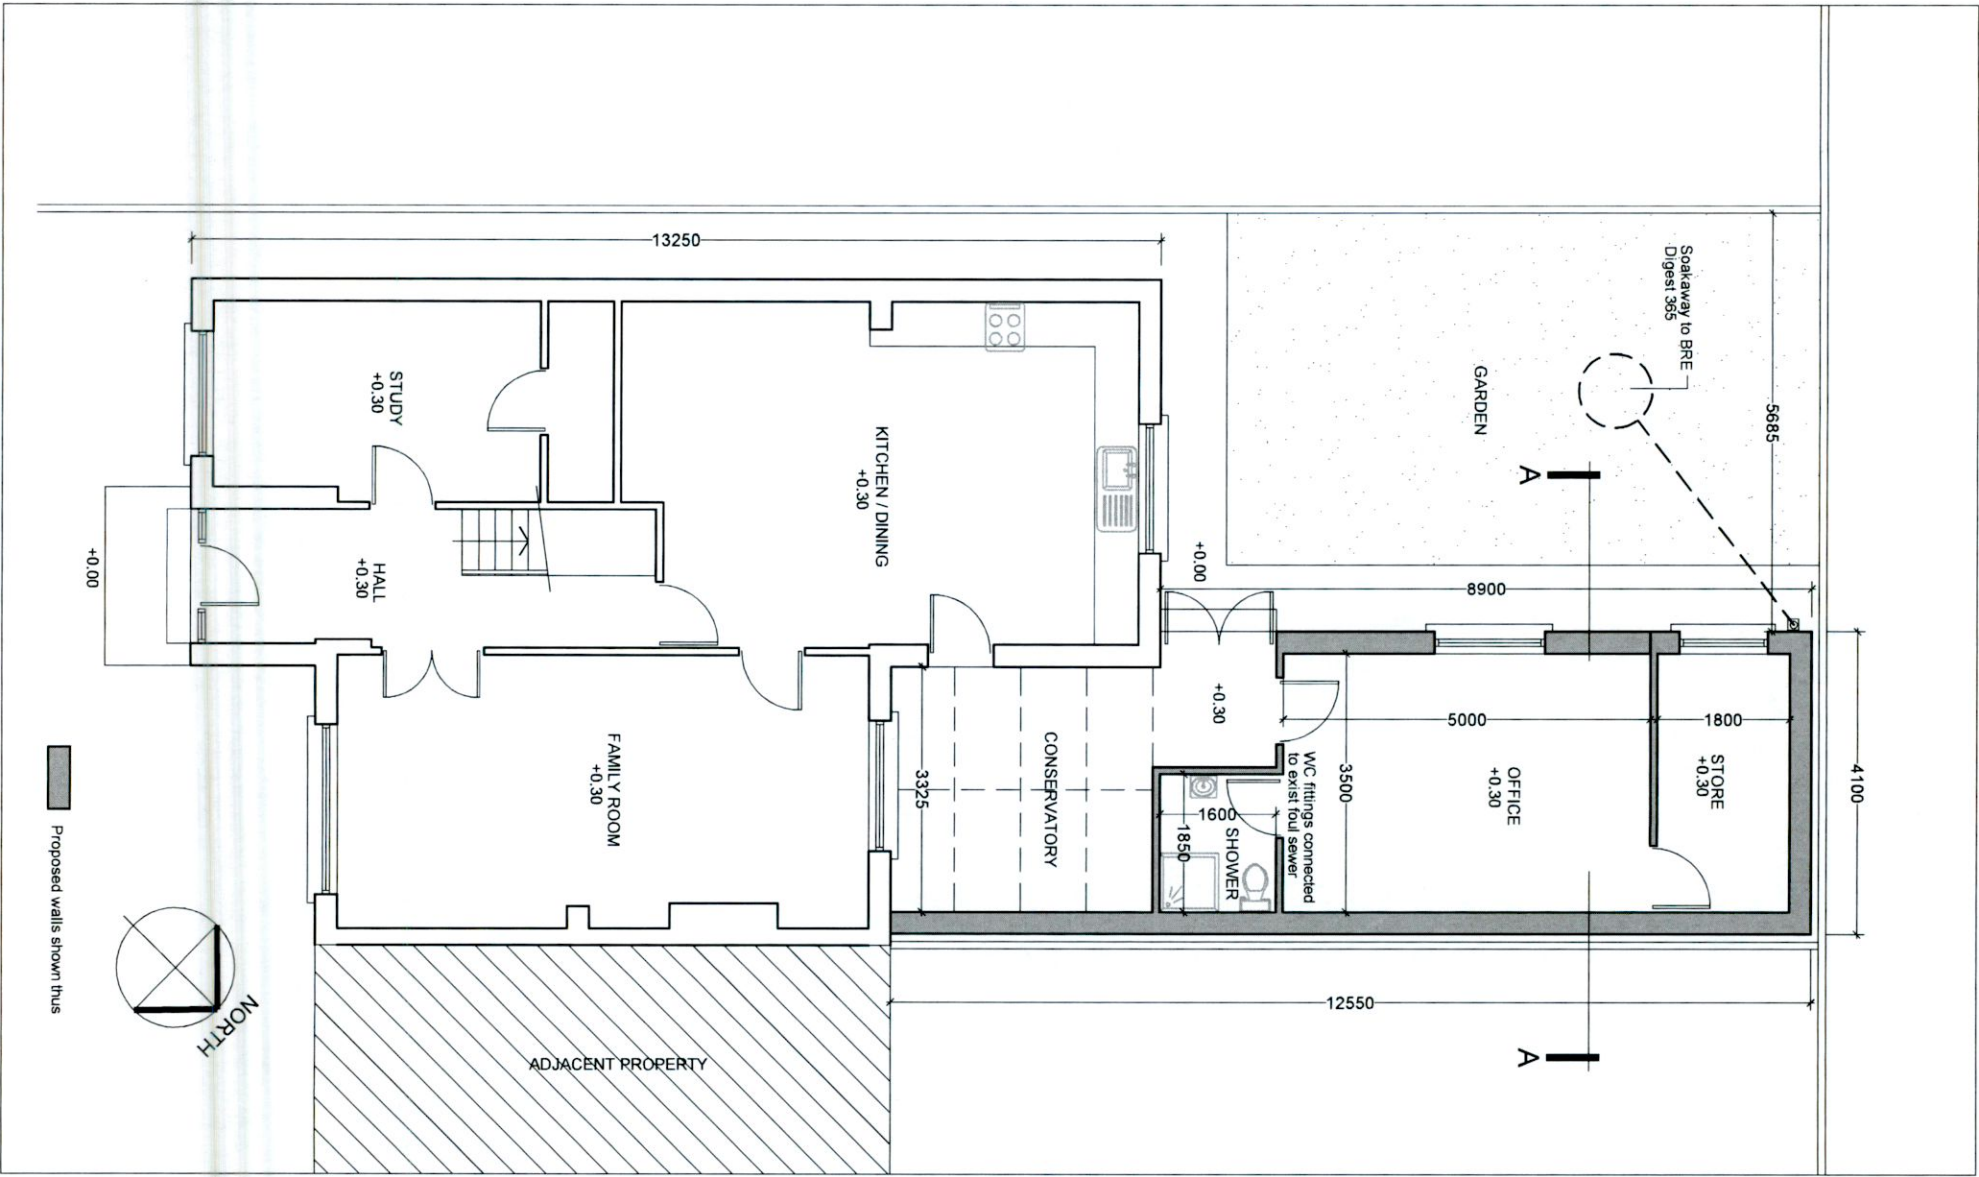


PROPOSED GROUND FLOOR PLAN Scale: 1:100

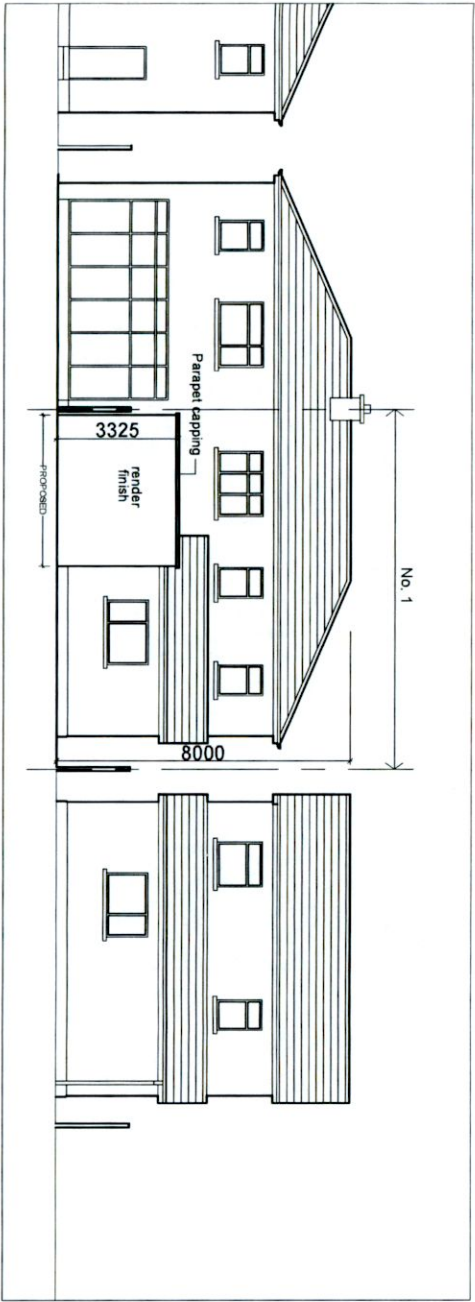


PROPOSED NORTH-WEST ELEVATION Scale: 1:200

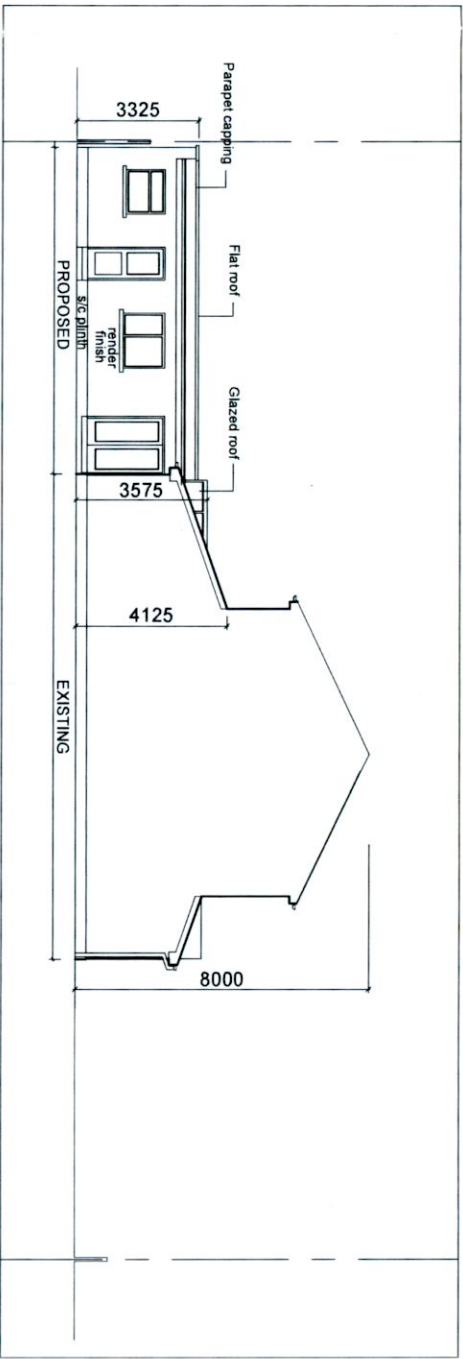

PROPOSED SOUTH-WEST ELEVATION Scale: 1:200

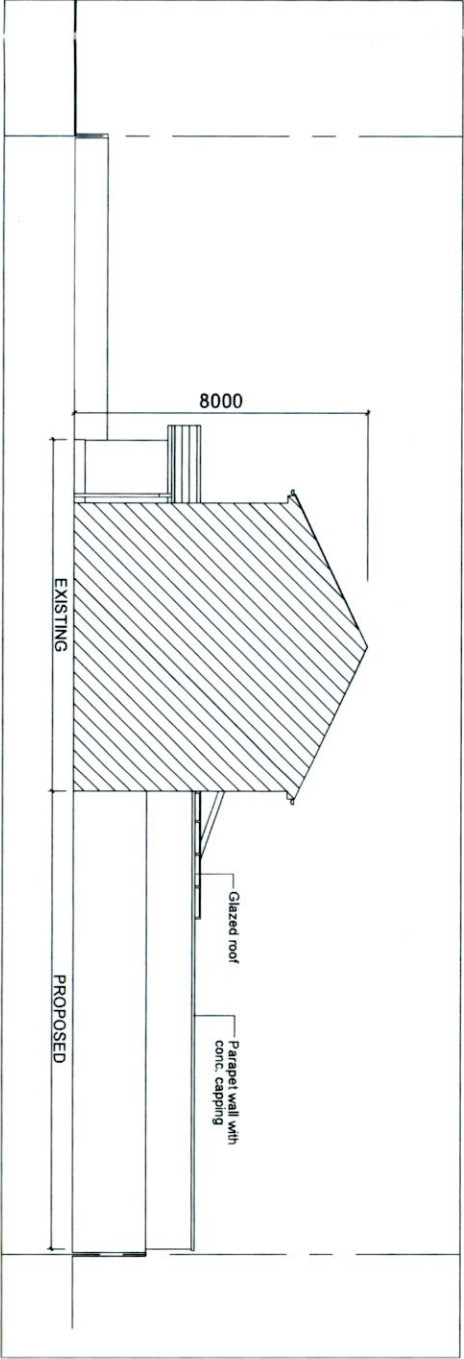

PROPOSED NORTH-EAST ELEVATION Scale: 1:200

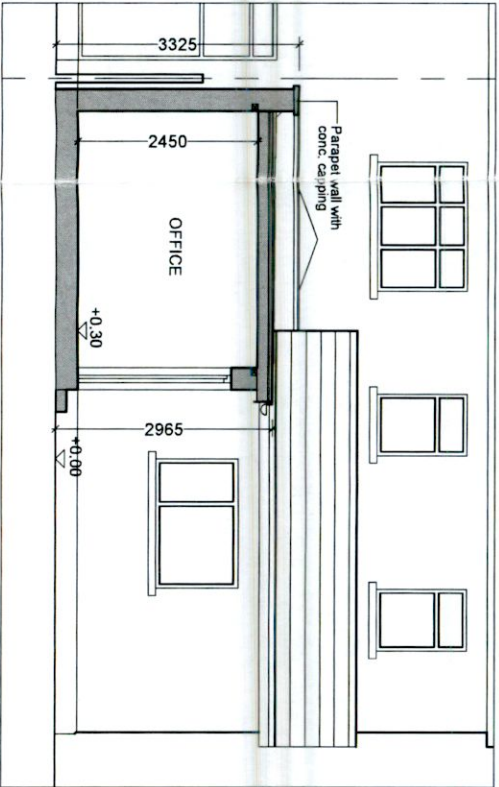

PROPOSED SECTION A-A Scale: 1:100

Rev.		TITLE:
	COLIN CARROLL Architectural and Energy Design 96, Whitefield, Bray, Co. Wicklow Tel: 086 8116806	PROPOSED GROUND FLOOR PLAN, ELEVATIONS & SECTION A-A
Client:	JOSE MATTHEW	Scale:
Location:	NO. 1, HILLCREST PARK LUCAN, CO. DUBLIN	1:100 & 1:200
Date:	09/10/2022	Rev. No.
		22-31-02