




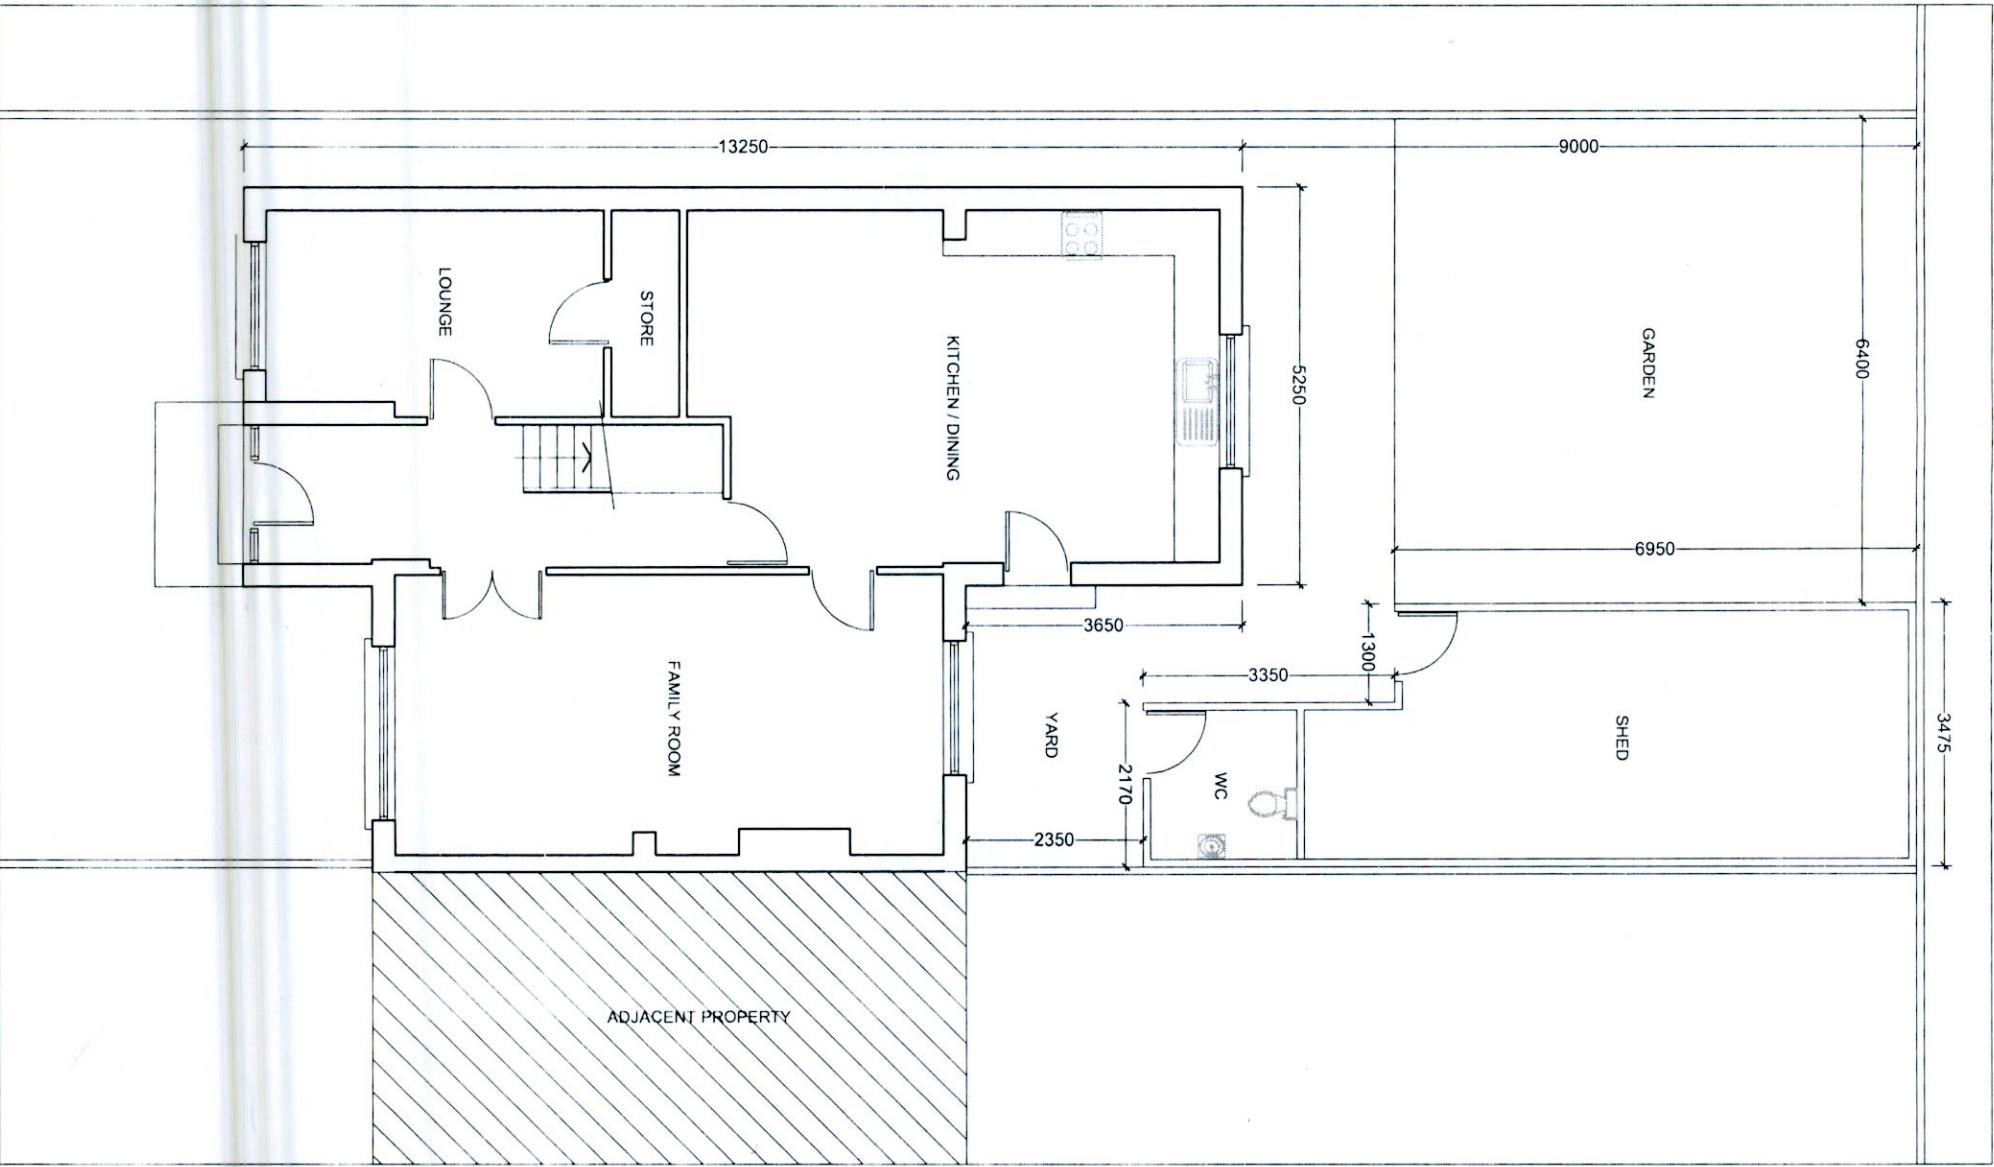


EXISTING GROUND FLOOR PLAN Scale:1:100

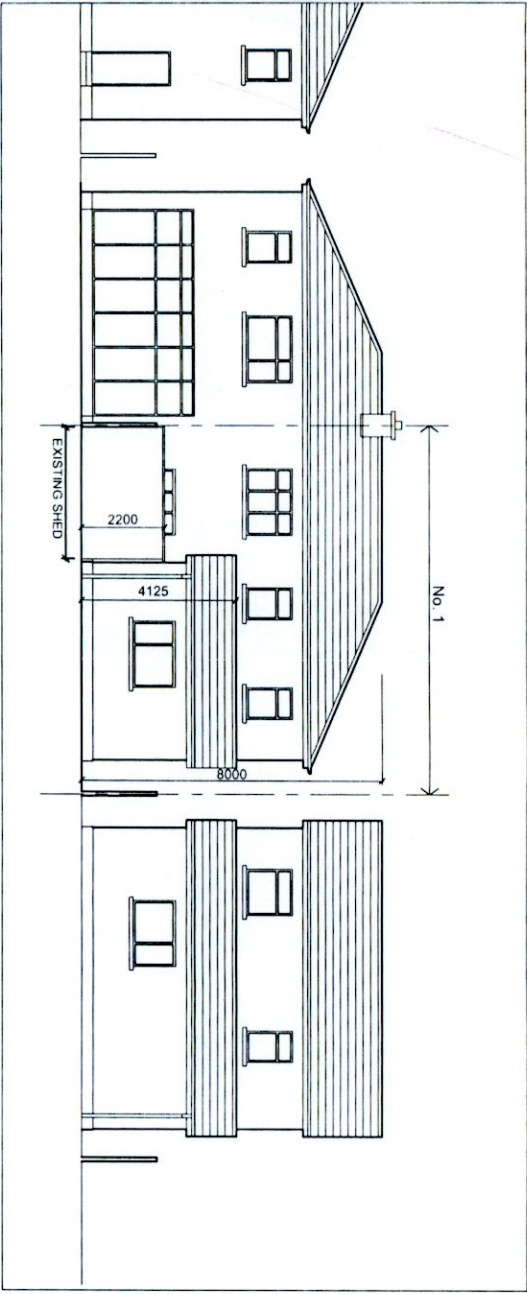

EXISTING NORTH-WEST ELEVATION Scale:1:200

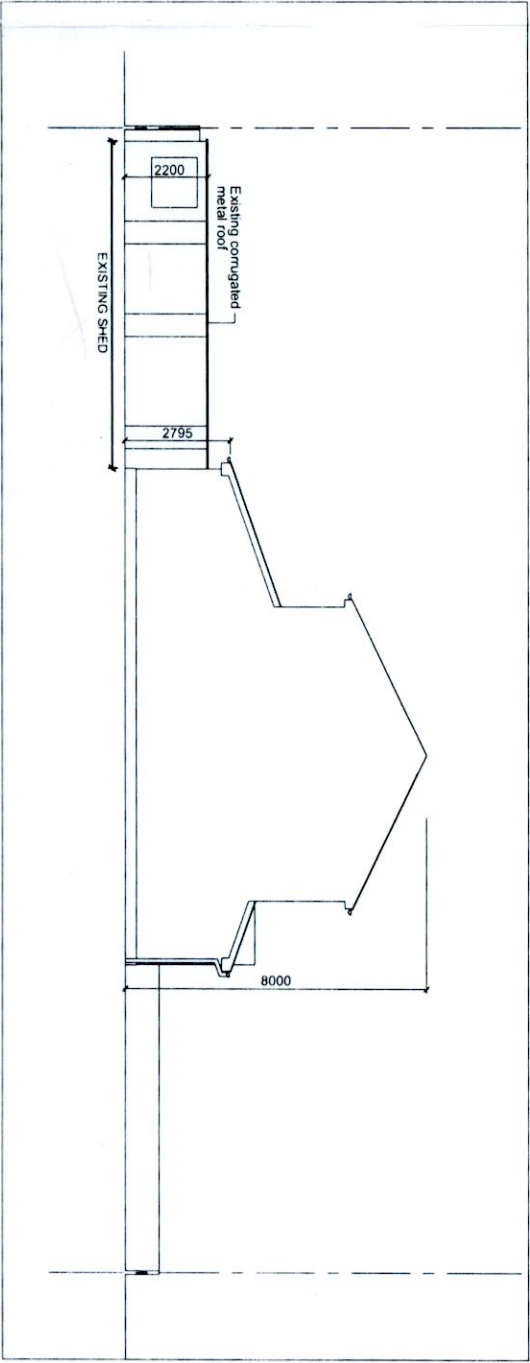

EXISTING SOUTH-WEST ELEVATION Scale:1:200

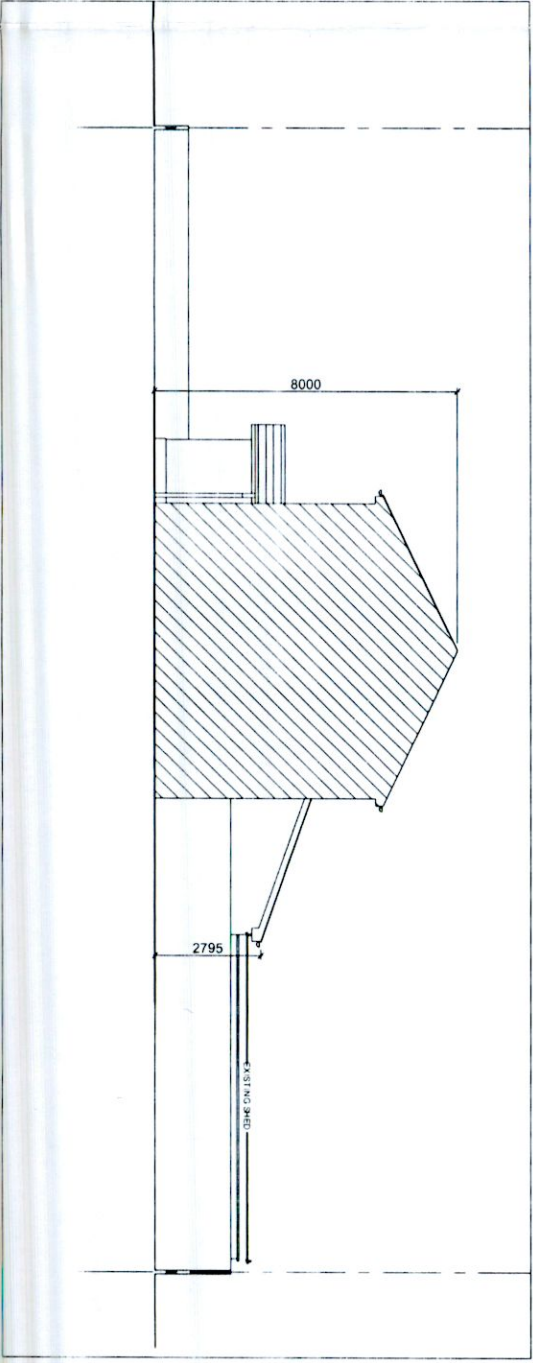

EXISTING NORTH-EAST ELEVATION Scale:1:200



Rev		TITLE	
COLIN CARROLL		EXISTING GROUND FLOOR PLAN & ELEVATIONS	
Architectural and Energy Design 96, Wheatfield, Bray, Co Wicklow Tel: 086 8116806			
Client:	JOSE MATTHEW	Scale:	1:100 & 1:200
Location:	NO. 1, HILLCREST PARK LUCAN, CO. DUBLIN	Rev. No.	REV 02
Date:	06/11/2022	Dwg. No.	22-31-01