


Note:

Do not dimension from this drawing.
All dimensions to be checked prior to construction.

- M&S Unit
- Site planning notice location

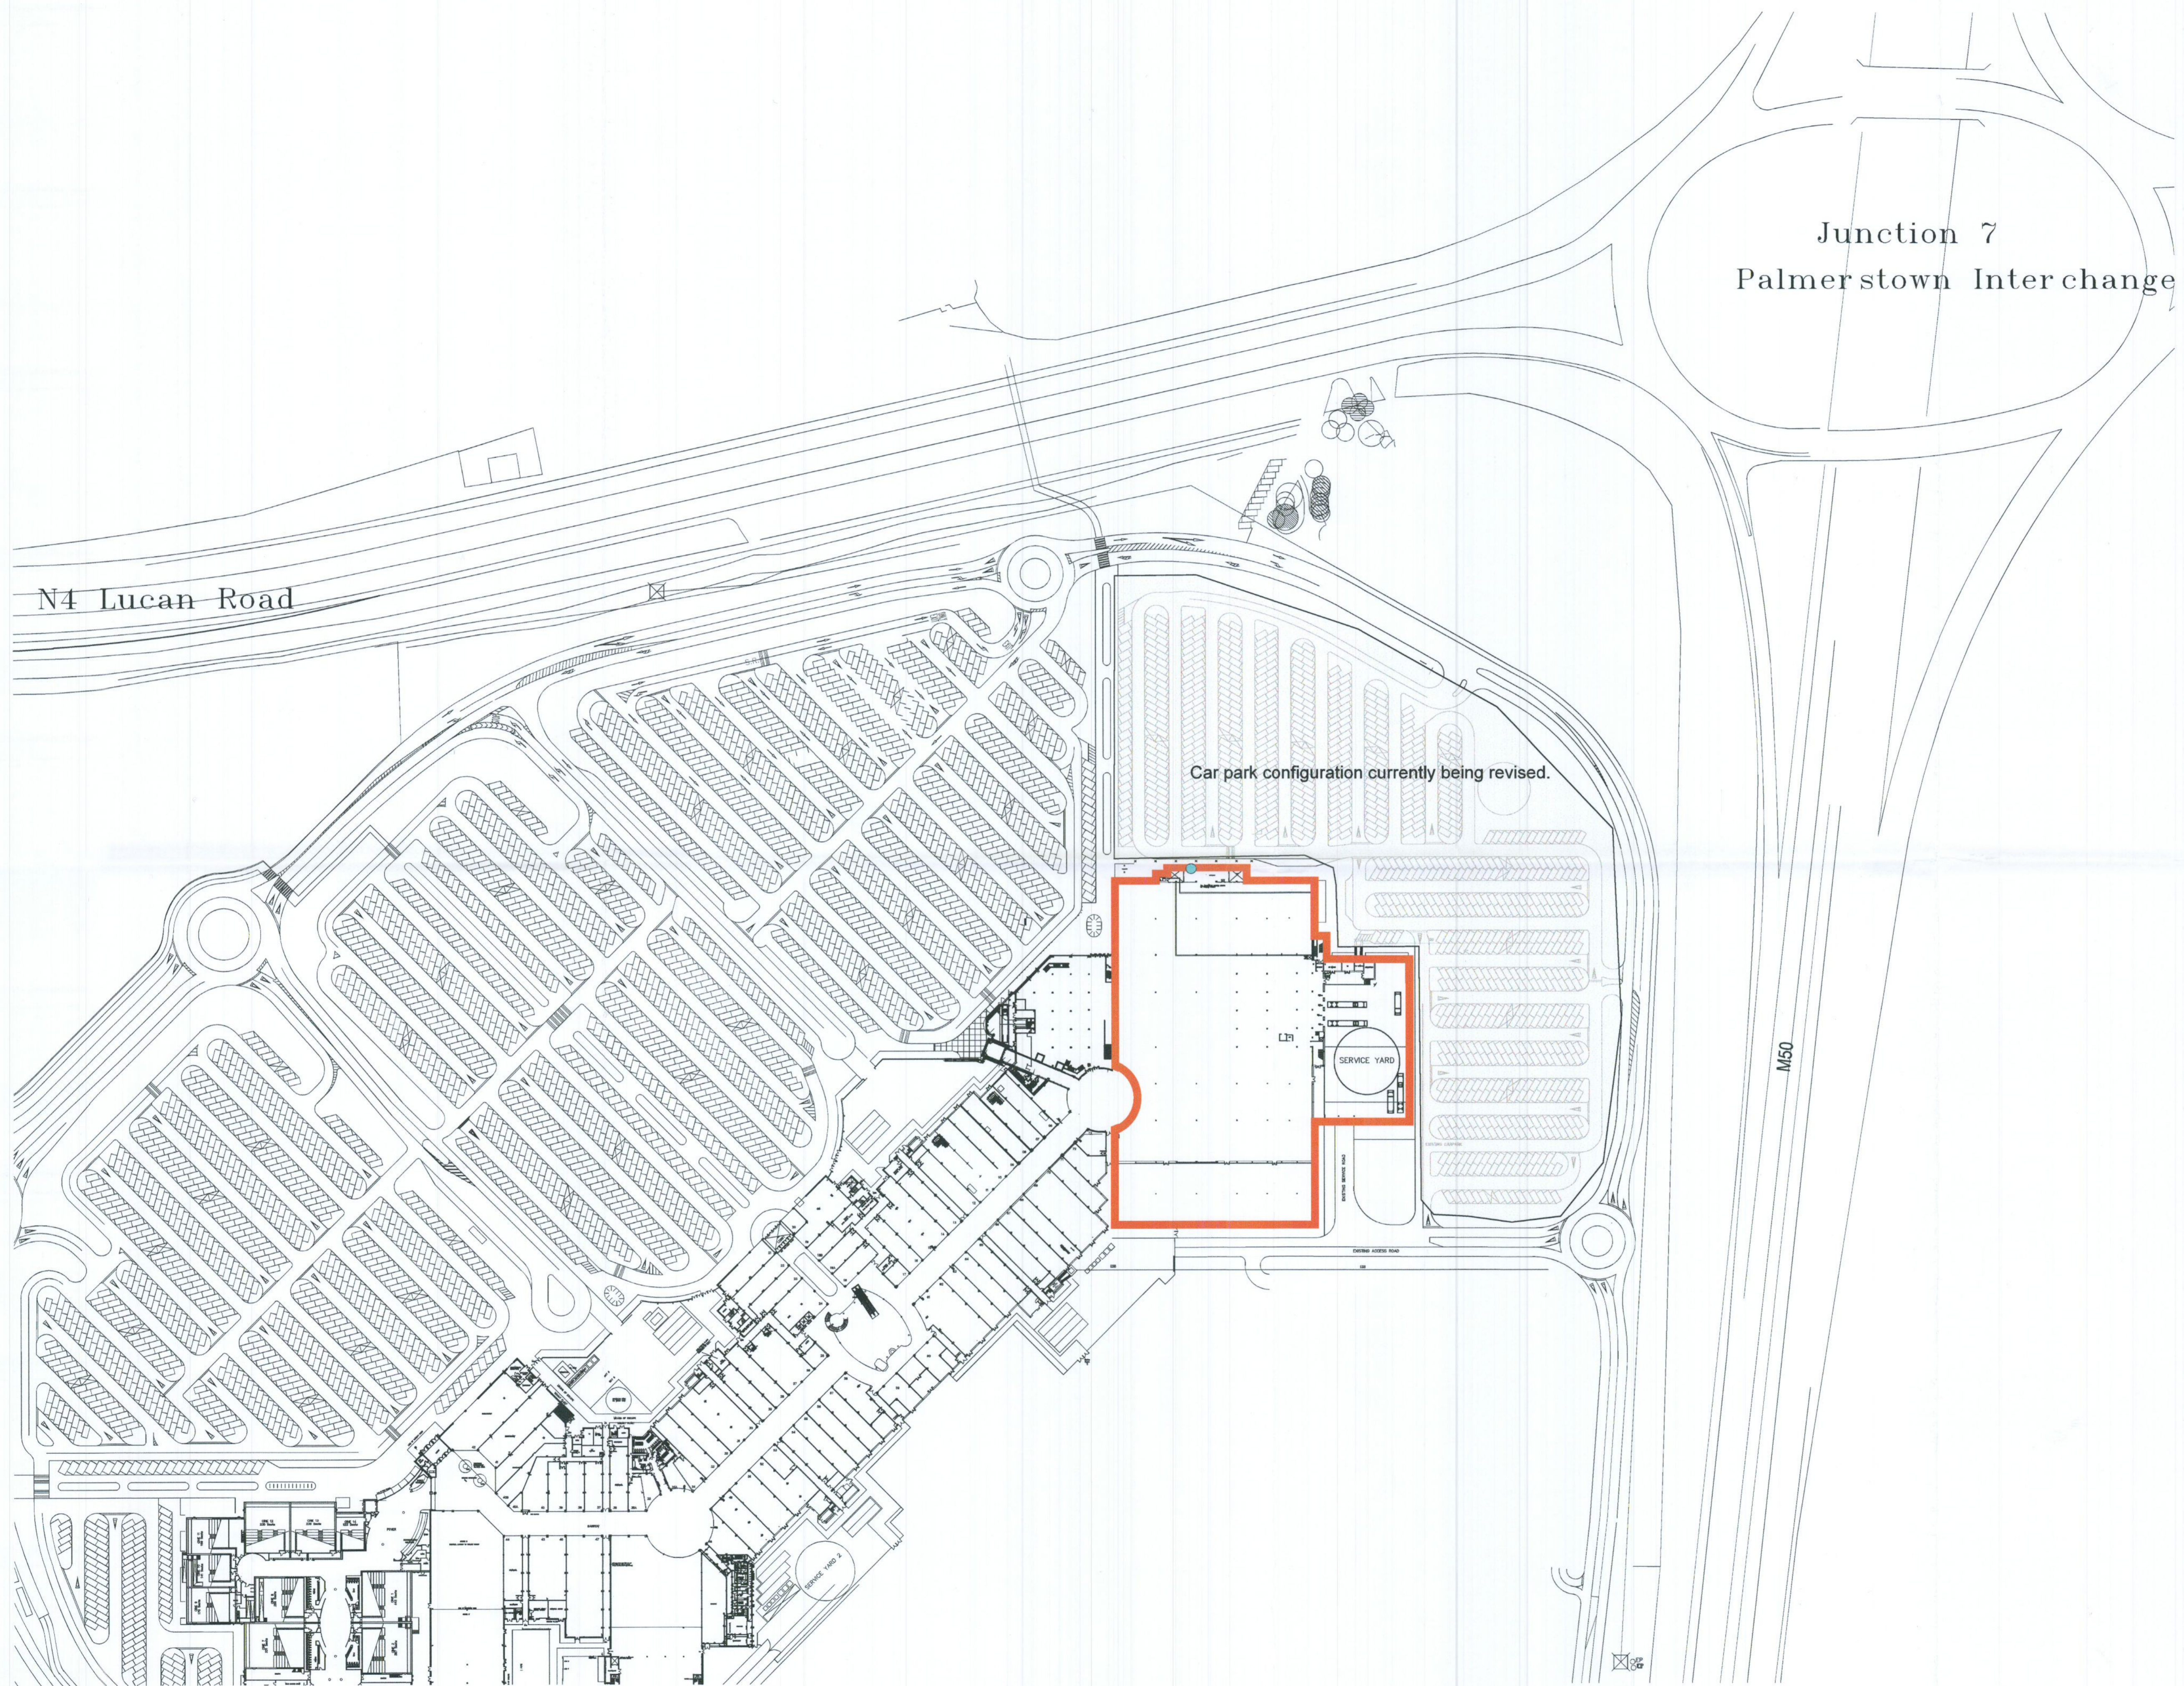

Location Plan
1:1250

001 Issued for review

22.04.22



HALLIDAY FRASER MUNRO
CHARTERED ARCHITECTS & PLANNING CONSULTANTS

Project:
M&S LIFFEY VALLEY, DUBLIN
C+H and Foodhall Renewal

Client:
Marks and Spencer

Title:
Location Plan

Document Reference

Project Code	Original Code	Volume	Location	Level	Type	Scale	Classification	Number
3955	DUB176	-	-	-	-	A	00	1001

Drawing Status: **PLANNING** Revision: 001
 Scale: 1:1250 Date: April '22

Do not scale this drawing.
 Ordnance Survey material is reproduced with the permission of the controller of her Majesty's Stationery Office Crown Copyright reserved.
 The copyright of this drawing subsists in Halliday Fraser Munro Ltd.

Registered Office:
 8 Victoria Street,
 Aberdeen, AB10 1XB

T: 01224 388 700
 E: info@hfm.co.uk
 W: hfm.co.uk