



1 **BASEMENT STAIR CORE - EAST ELEVATION**
Scale: 1:100

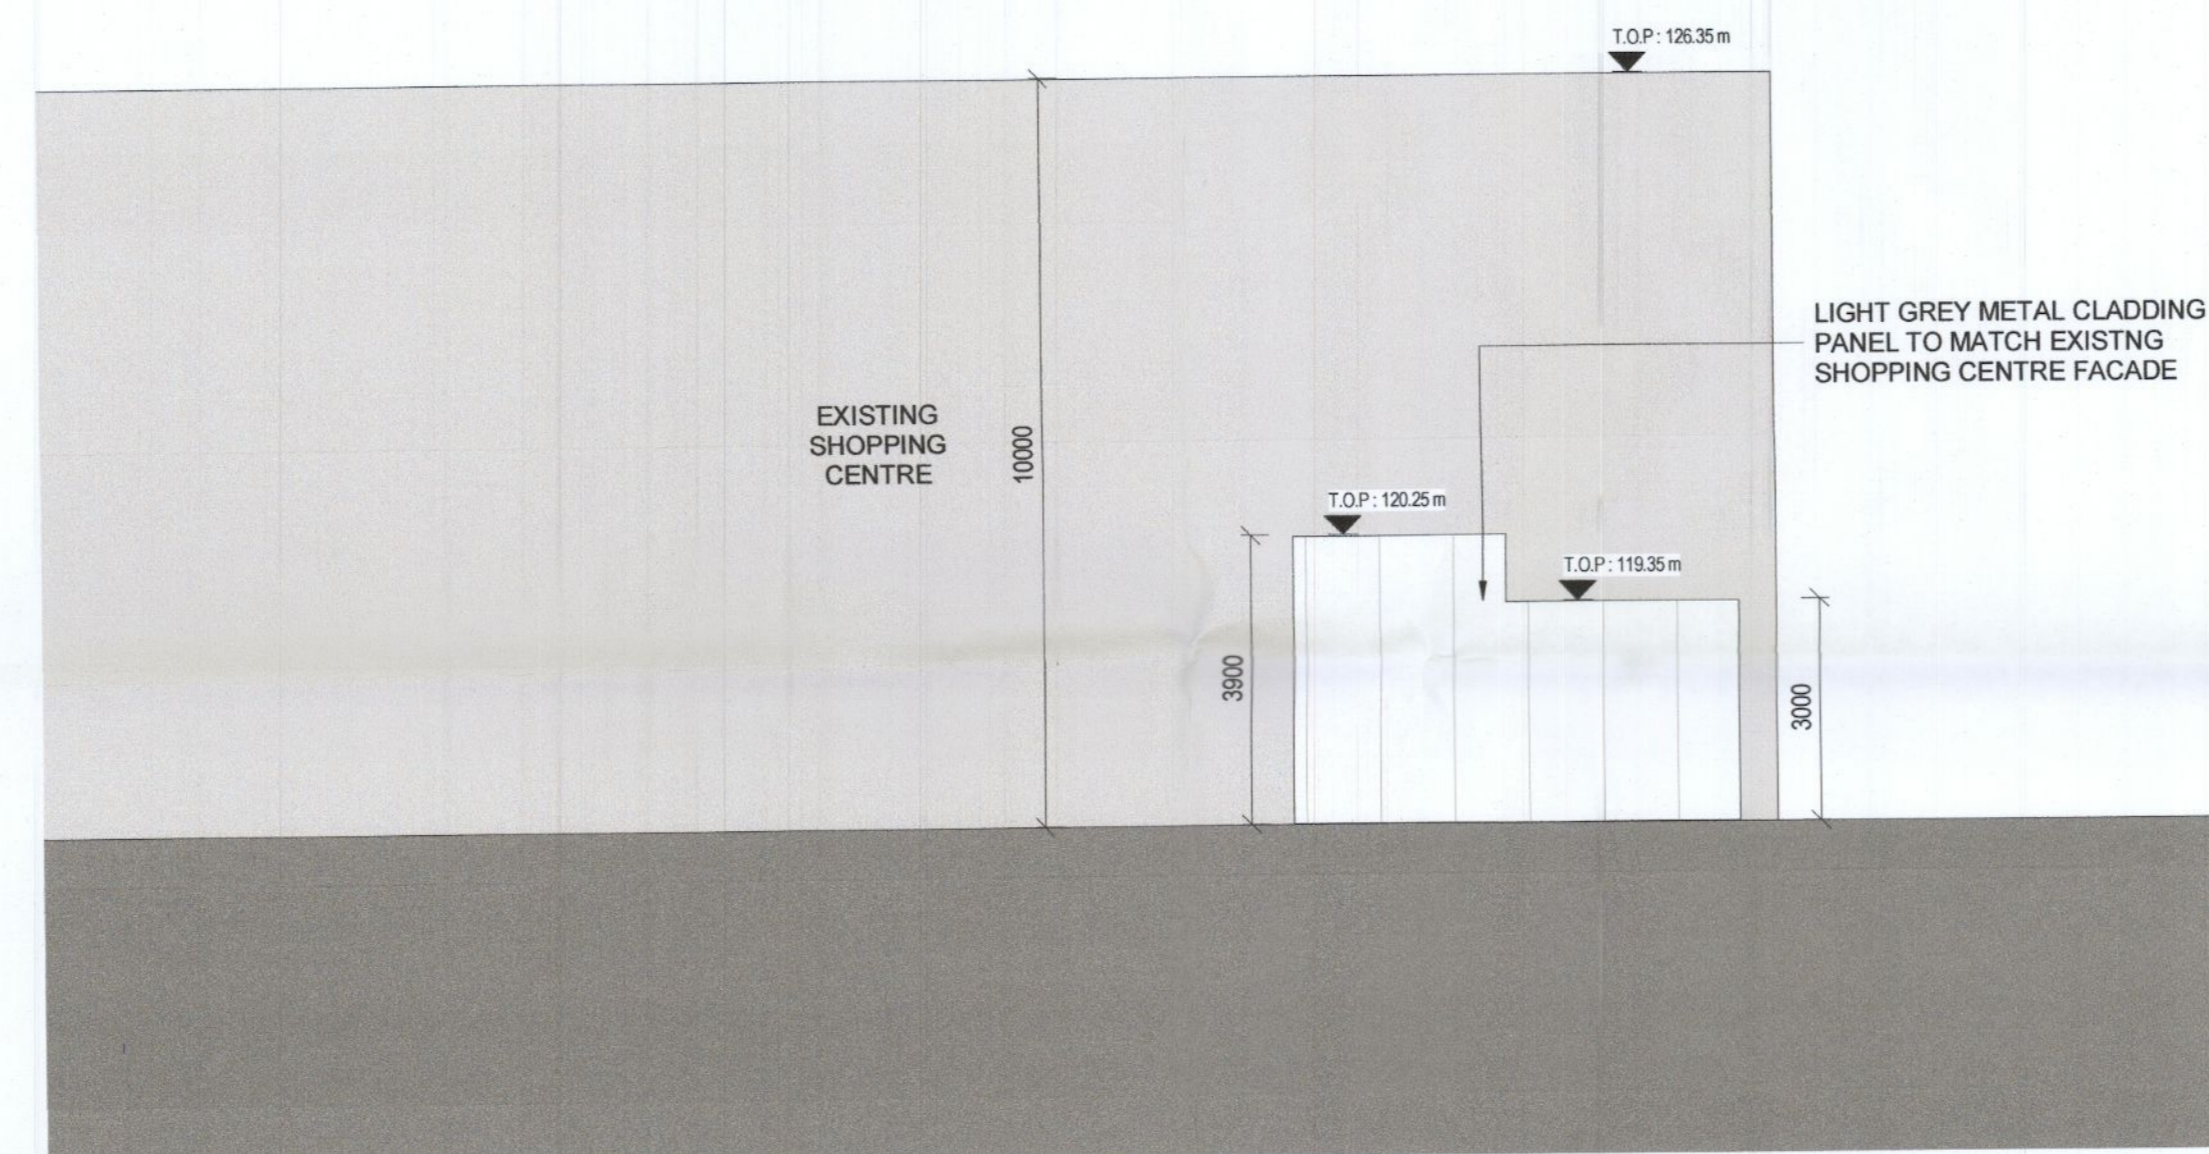

2 **BASEMENT STAIR CORE - SOUTH ELEVATION**
Scale: 1:100

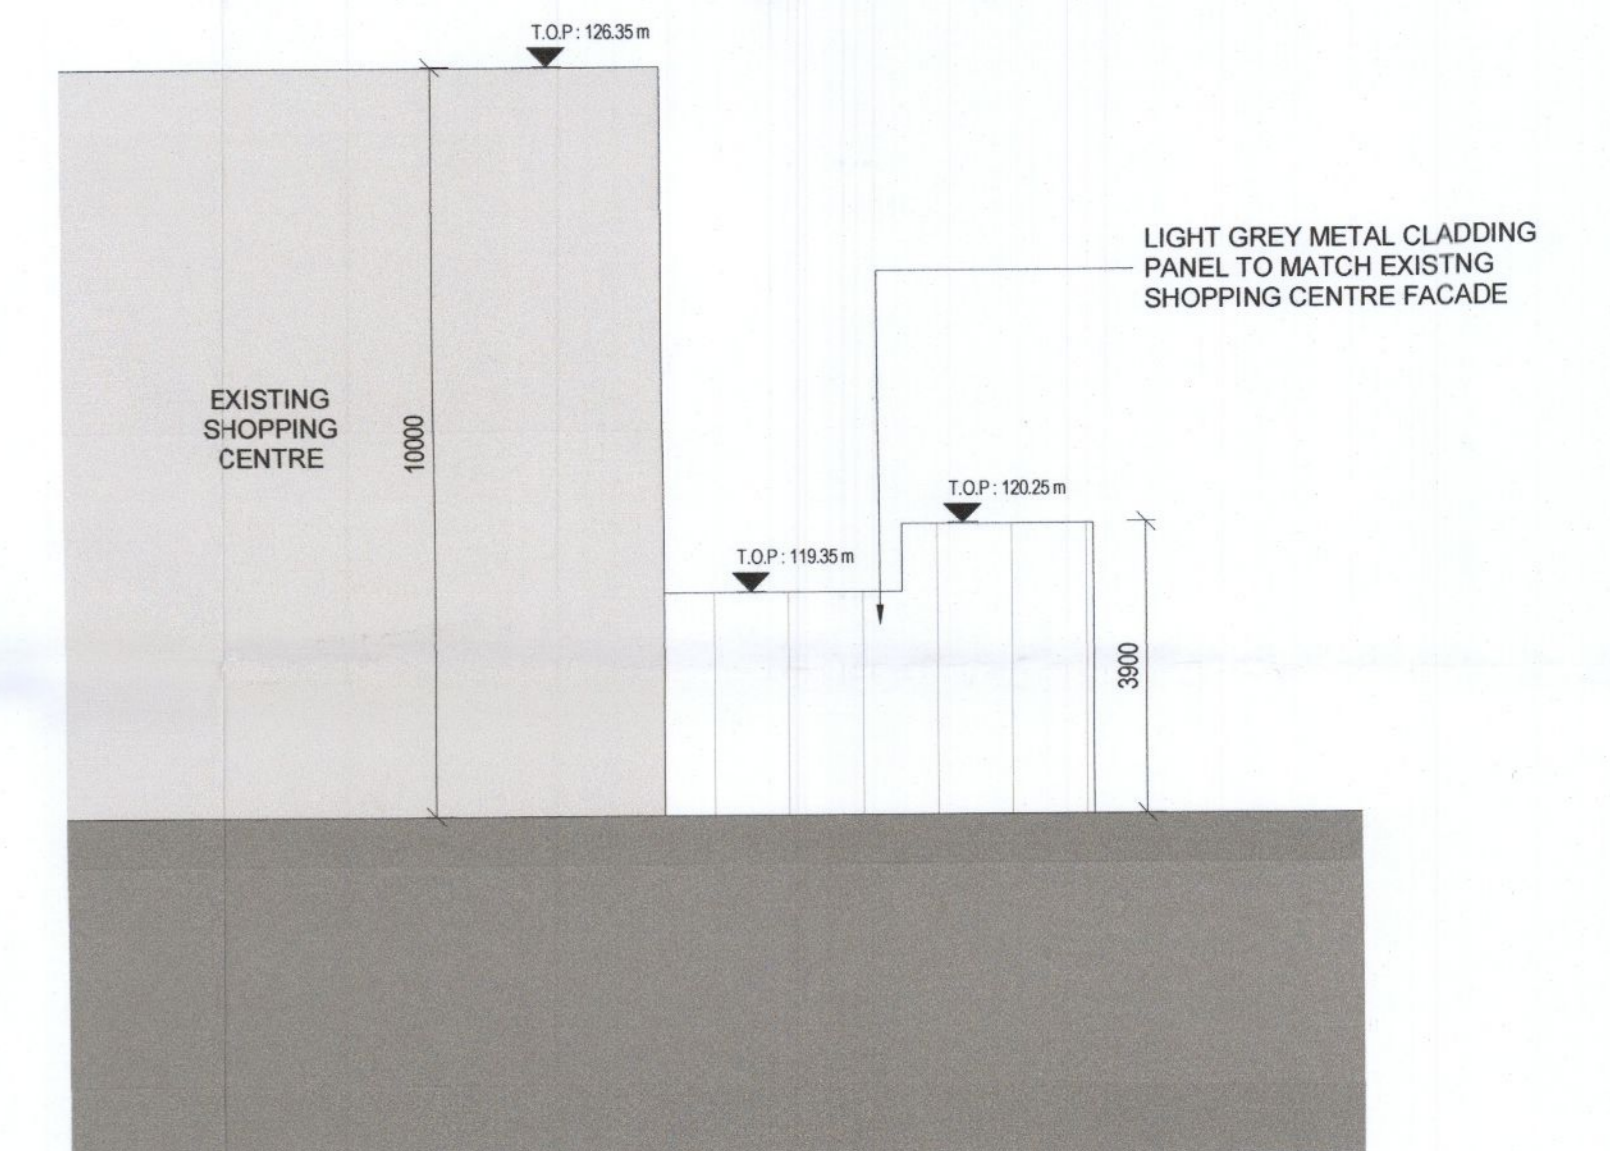

3 **BASEMENT STAIR CORE - WEST ELEVATION**
Scale: 1:100

PLANNING

REV	DATE	DESCRIPTION	BY
1	14/10/2022	ISSUED FOR PLANNING	PK
2	20/10/2022	ISSUED FOR PLANNING	PK

DO NOT SCALE | USE FIGURED DIMENSIONS ONLY | NOTIFY THE ARCHITECTS OF ANY DISCREPANCIES ON THE DRAWING PRIOR TO WORK PROCEEDING | THIS DRAWING IS COPYRIGHT OF MCCALEY DAYE O'CONNELL ARCHITECTS

Client: ARDSTONE HOMES LIMITED

Project: CITYWEST DRIVE

Title: SHOPPING CENTRE BASEMENT CIRCULATION CORE

MC CAULEY DAYE O'CONNELL
ARCHITECTS

11 Merrion Square, Dublin 2, Ireland
Telephone: +353 (0)1 400 4171
info@mdo.ie | www.mdo.ie

APPROVED BY

Sheet No.: **1272-MDO-ZZ-ZZ-DR-A-91004**

Scale as: 1:100 @ A1 Current Rev.: 2 Project No.: 1272

20/10/2022 10:50:06