


COPYRIGHT:
 The design and details shown on this drawing are applicable to their project only and may not be reproduced in whole or in part or be used for any other project or purpose without the written permission of TOT Architects with whom copyright resides.
DO NOT SCALE from this drawing. Use figured dimensions.
 Contractor to check all dimensions on site prior to commencement of works. Any discrepancies are to be referred to the ARCHITECT.

KEY PLAN:

LEGEND
 FAS FALL ARREST SYSTEM

KEY SITE PLAN

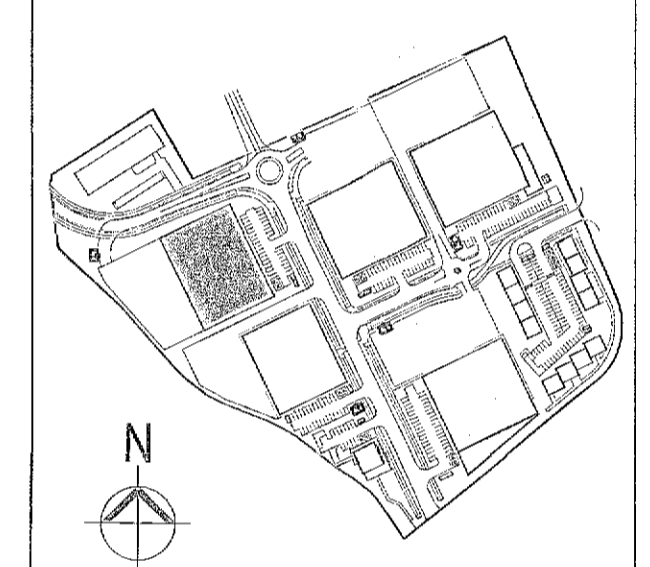

REVISIONS


NO.	DATE	BY	CHECKED	DESCRIPTION

21.11.2022 * IM ND ISSUED FOR CFI
 DATE REV. BY CHECKED DESCRIPTION


TOT ARCHITECTS
 REGISTERED OFFICE: 49 Upper Mount Street, Dublin 2, D02 F863, Ireland
 T: +353 1 703 7800
 W: www.totarch.ie
 E: info@totarch.ie

PROJECT:
 WAREHOUSING/LOGISTICS, OFFICE & CAFÉ/RESTAURANT DEVELOPMENT AT CALMOUNT ROAD, BALLYMOUNT, DUBLIN 12
STAGE:
 PLANNING

DRAWING TITLE: UNIT 2 SECTION A-A & B-B CFI	
DATE: OCT 2022	DRAWING NO: CFI-370
SCALE: 1:150 @ A1	DRAWN: IM
CHECKED: ND	SHEET SIZE: A1
JOB NO: 18-42	REVISION: *
FILE NAME:	

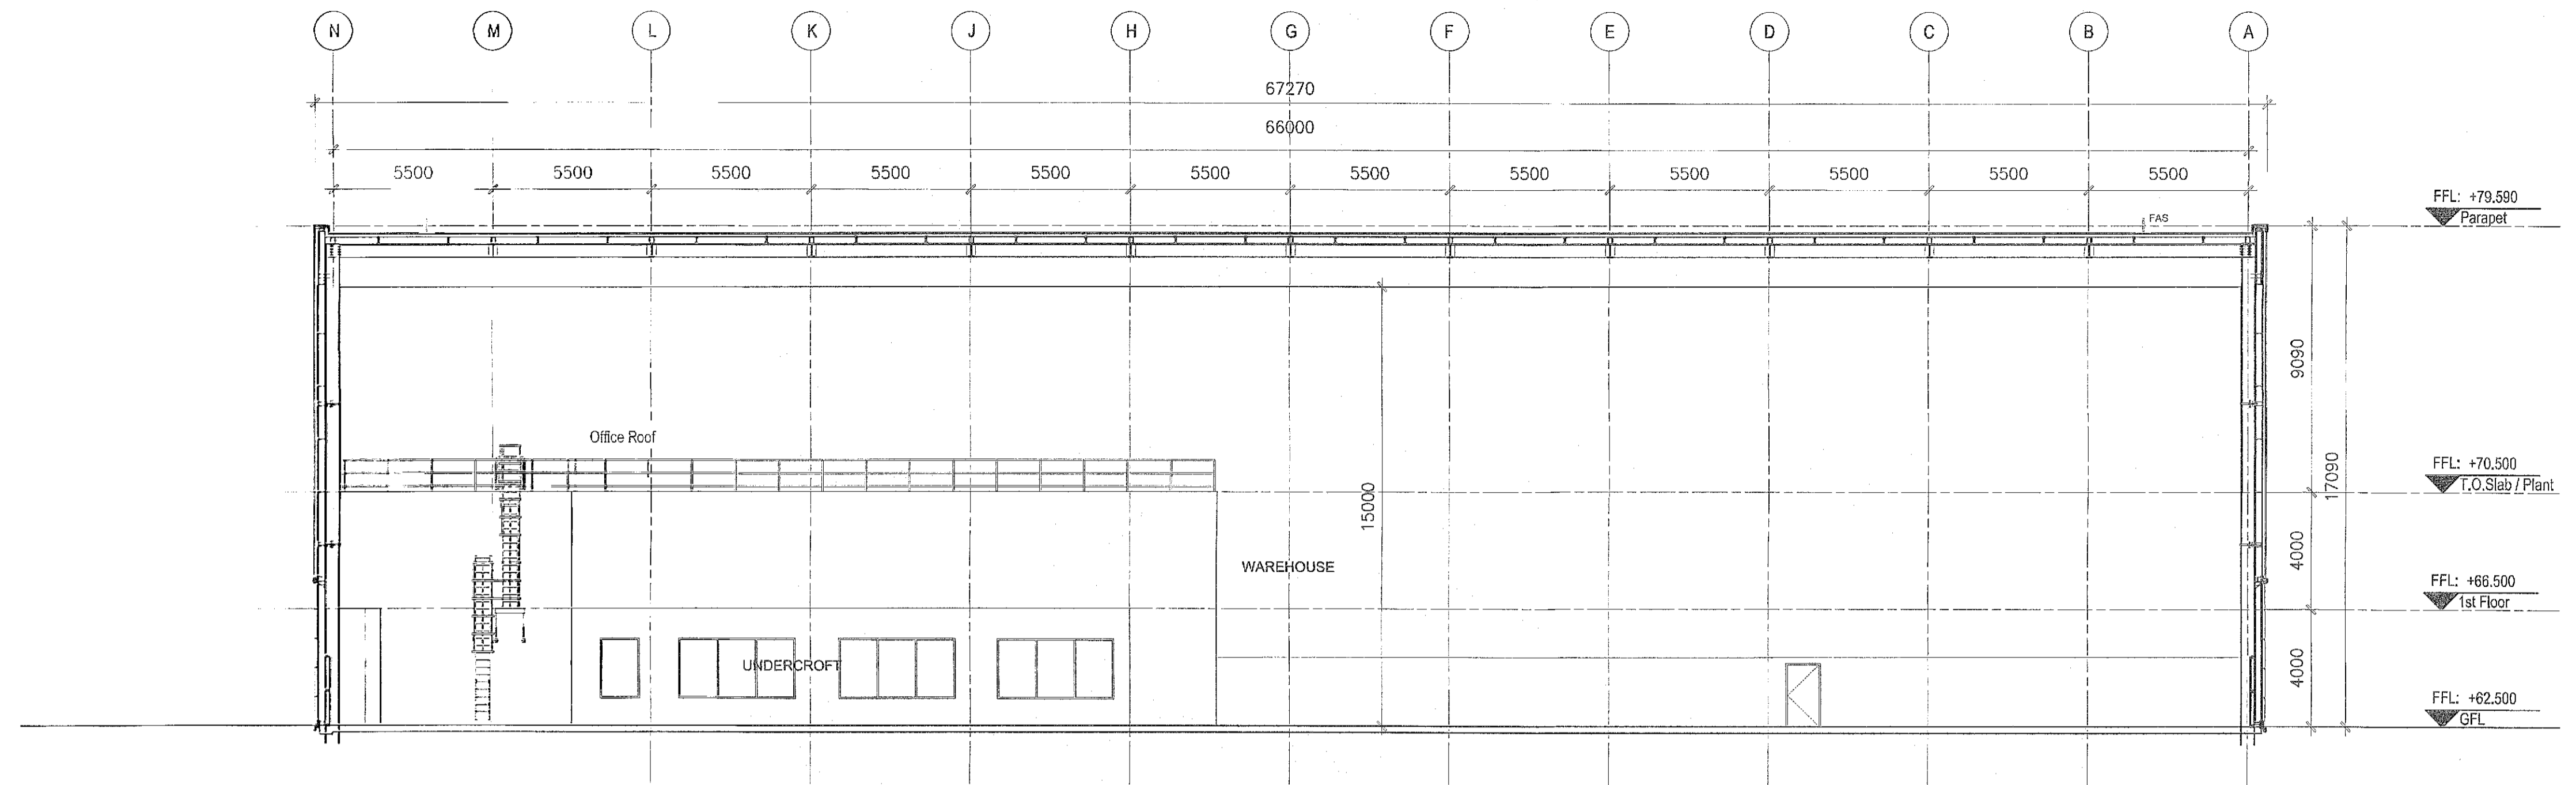

1 SECTION A-A
 CFI-370 UNIT 02 Scale: 1:150

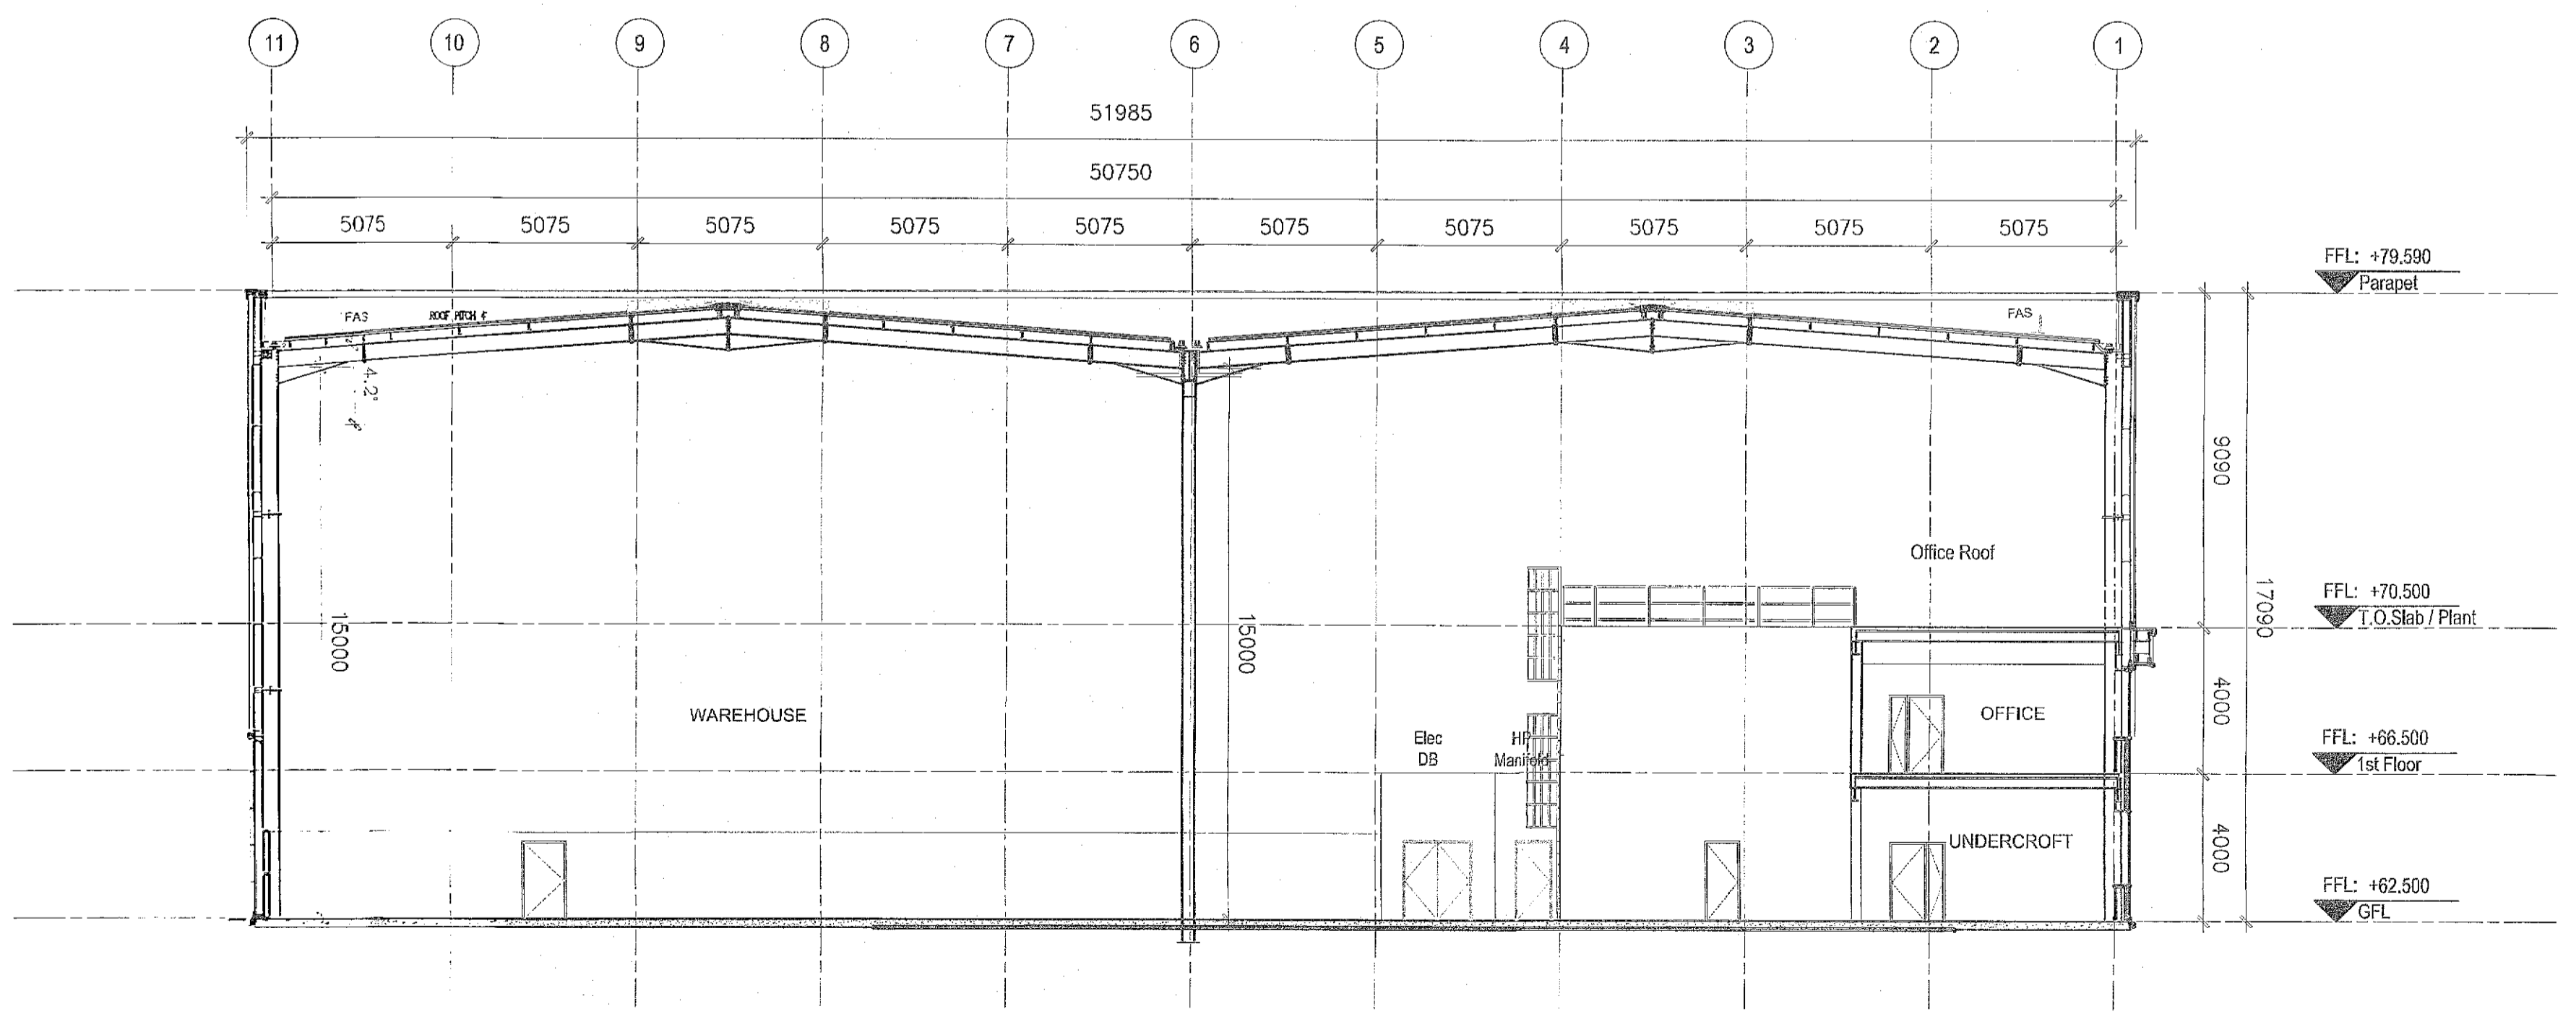

2 SECTION B-B
 CFI-370 UNIT 02 Scale: 1:150