


SD22B/0499

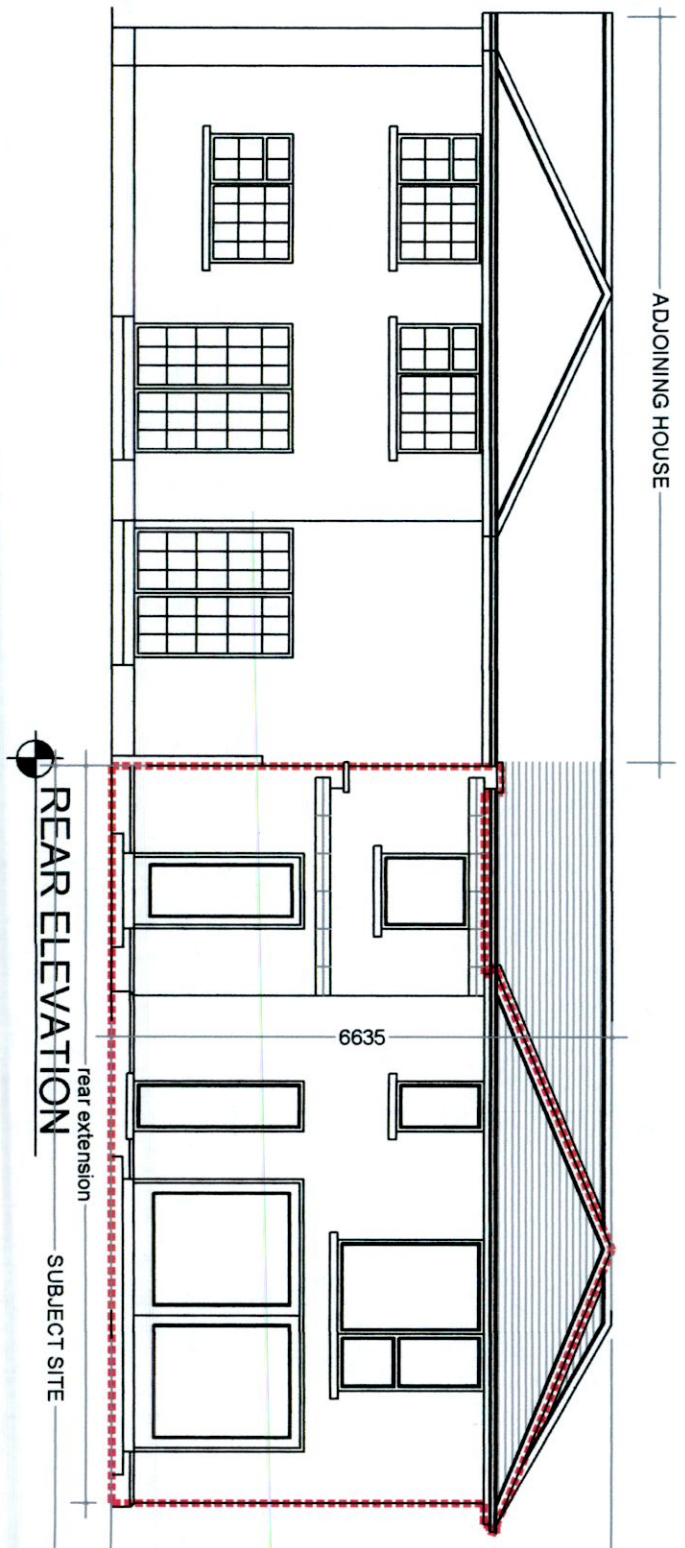

FRONT ELEVATION - CONTIGUOUS  
SCALE : 1:100

BY MDG-AT



FRONT ELEVATION - CONTIGUOUS  
SCALE : 1:100

BY MDG-AT