


EXISTING ROAD

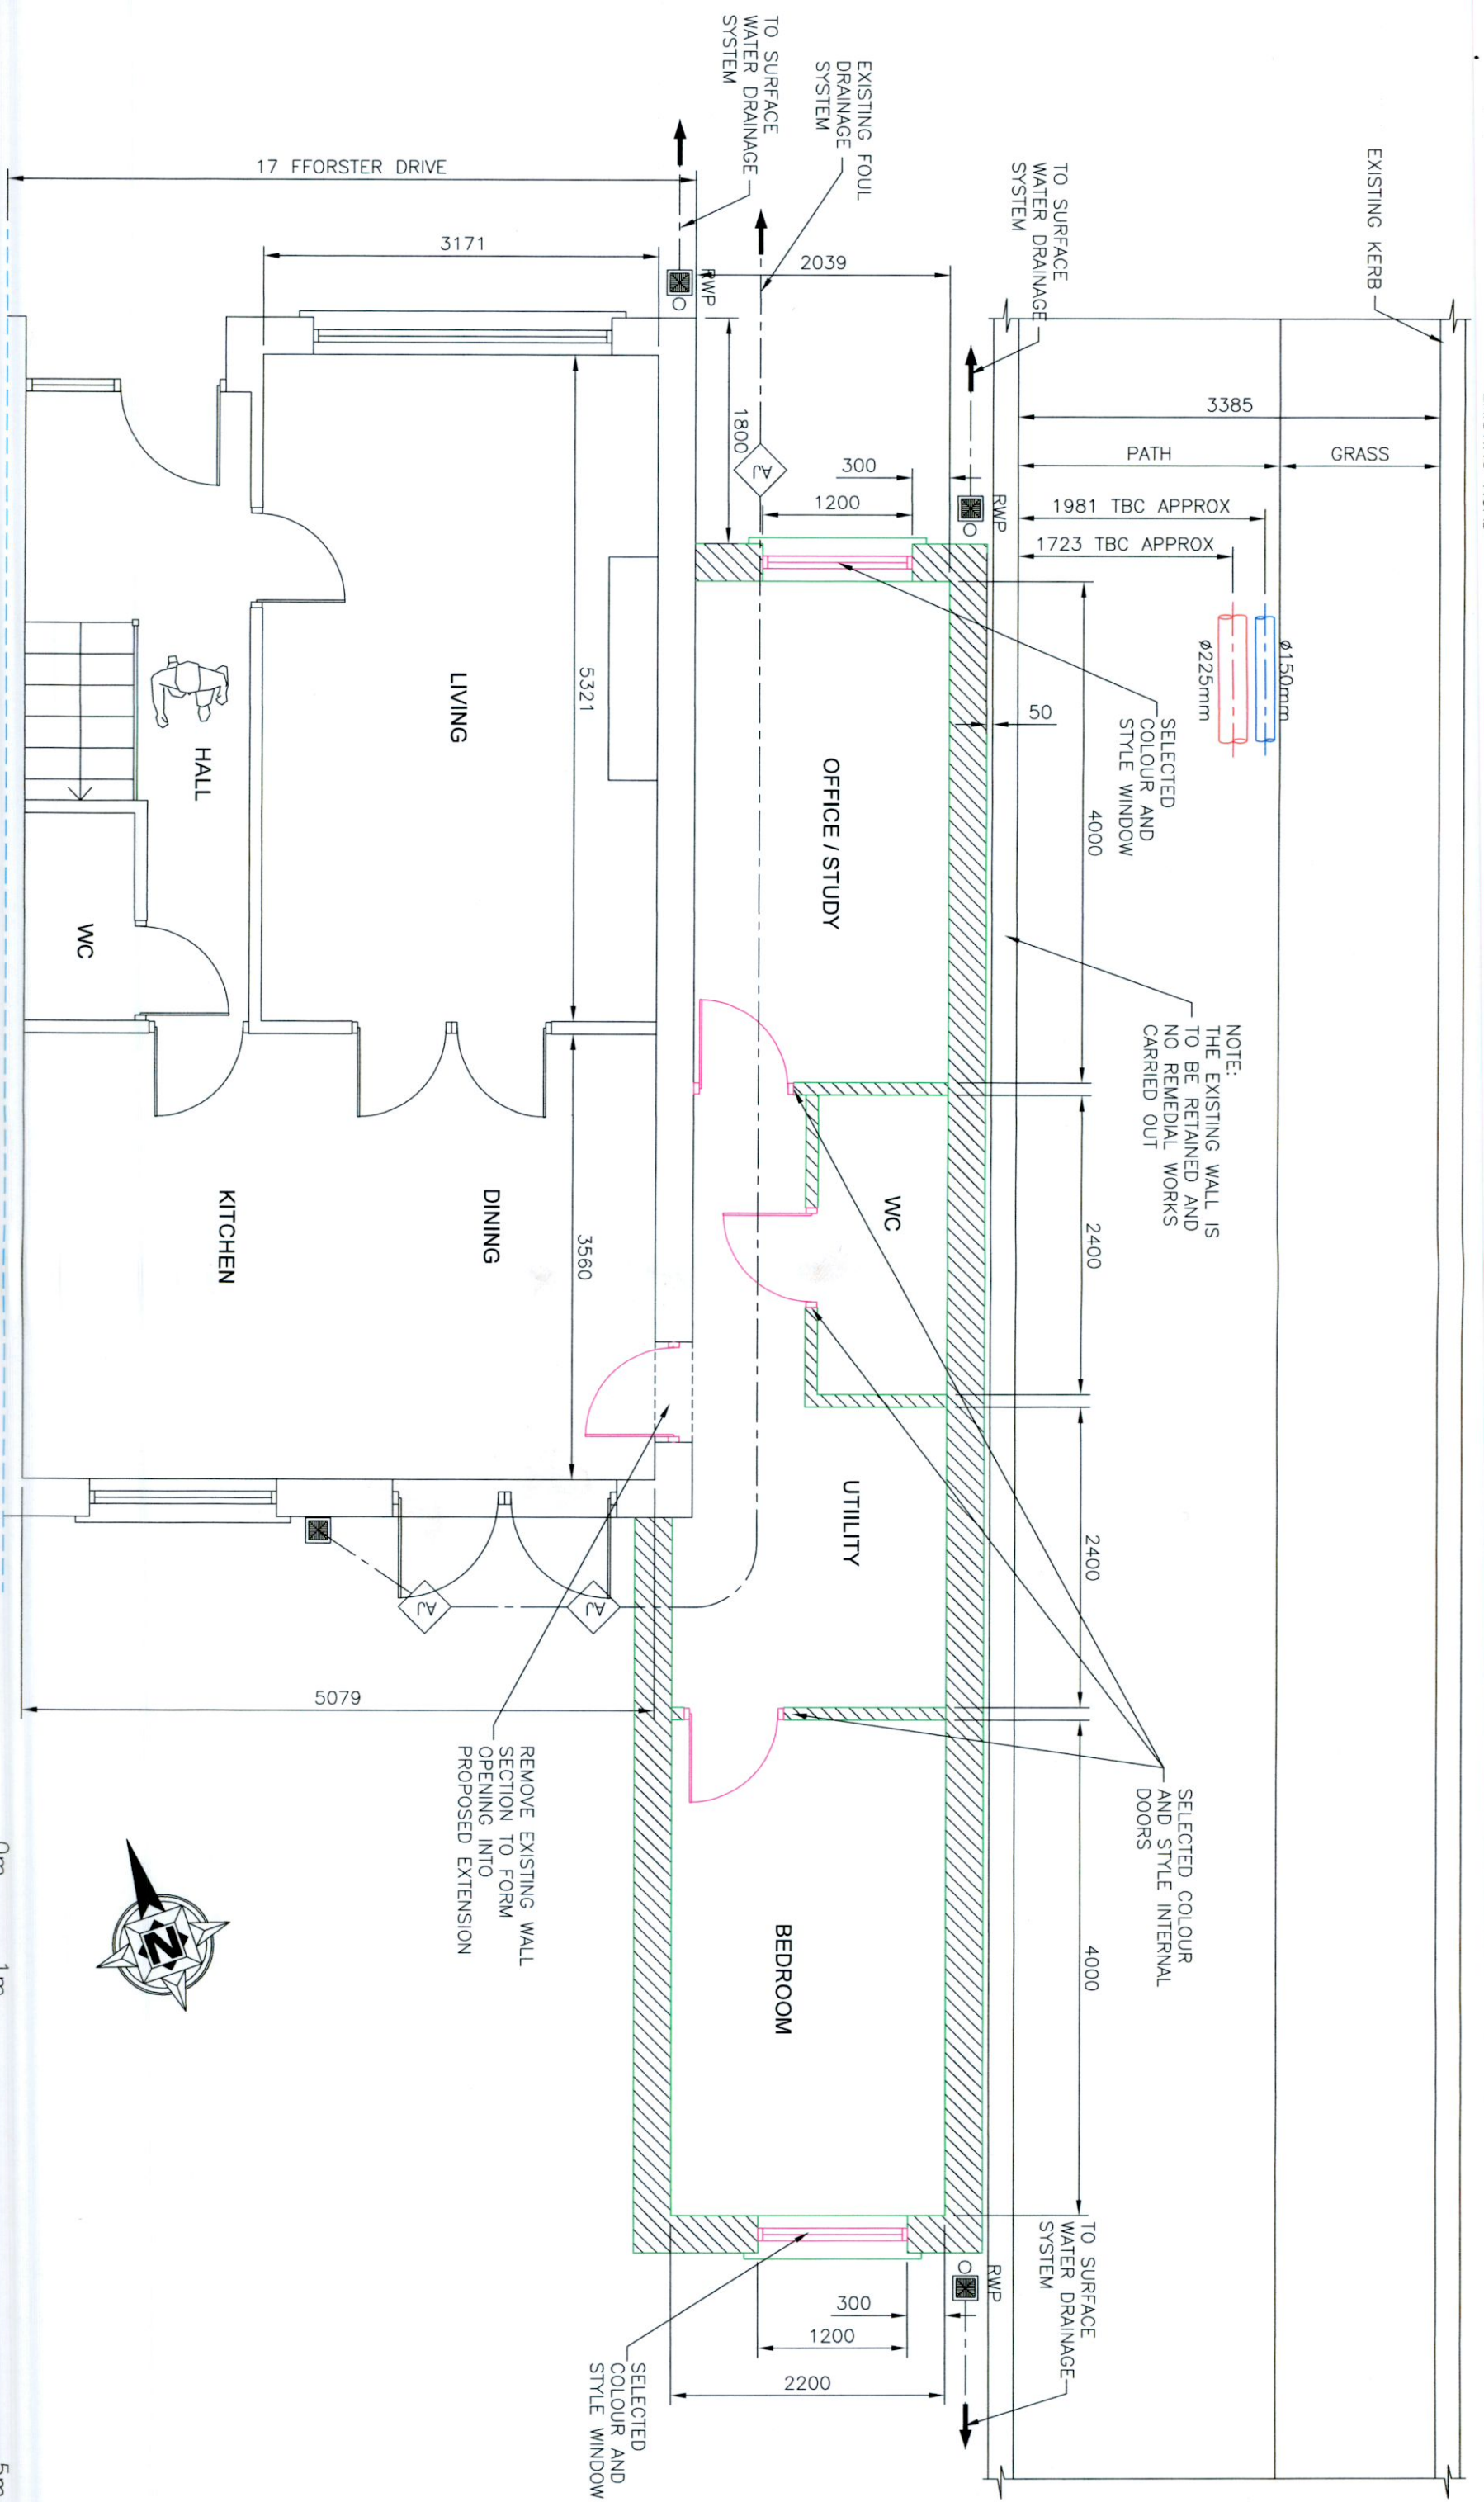

ADDITIONAL INFORMATION

PROPOSED GROUND FLOOR PLAN VIEW



The information contained in this drawing is confidential and must not be divulged to any third party without the written consent of Abes Design Services.



38 Larkfield Avenue
Lucan
Co. Dublin

17 Fforster Green
Ballydowd Manor
Lucan, Co. Dublin
K78 KX05

PLAN VIEW SHOWING
PROPOSED EXTENSION AND
ADJACENT PIPEWORK

| | |
|-------|---|
| DRAWN | JOHN FORBES , 38 LARKFIELD AVE. , LUCAN, CO. DUBLIN |
| DATE | November 2022 |
| SCALE | 1:50 @ A3 |