




A

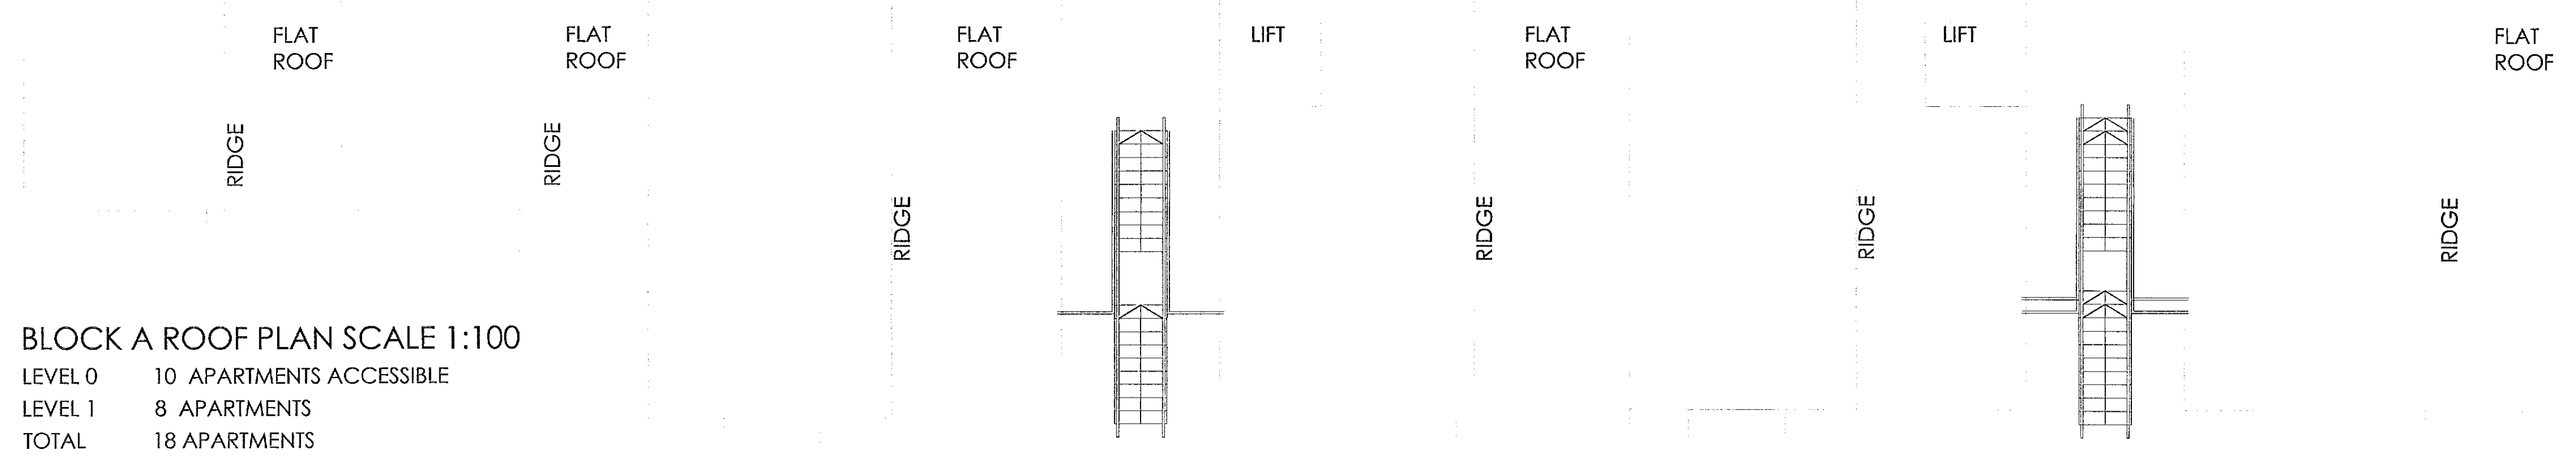

BLOCK A ROOF PLAN SCALE 1:100
 LEVEL 0 10 APARTMENTS ACCESSIBLE
 LEVEL 1 8 APARTMENTS
 TOTAL 18 APARTMENTS

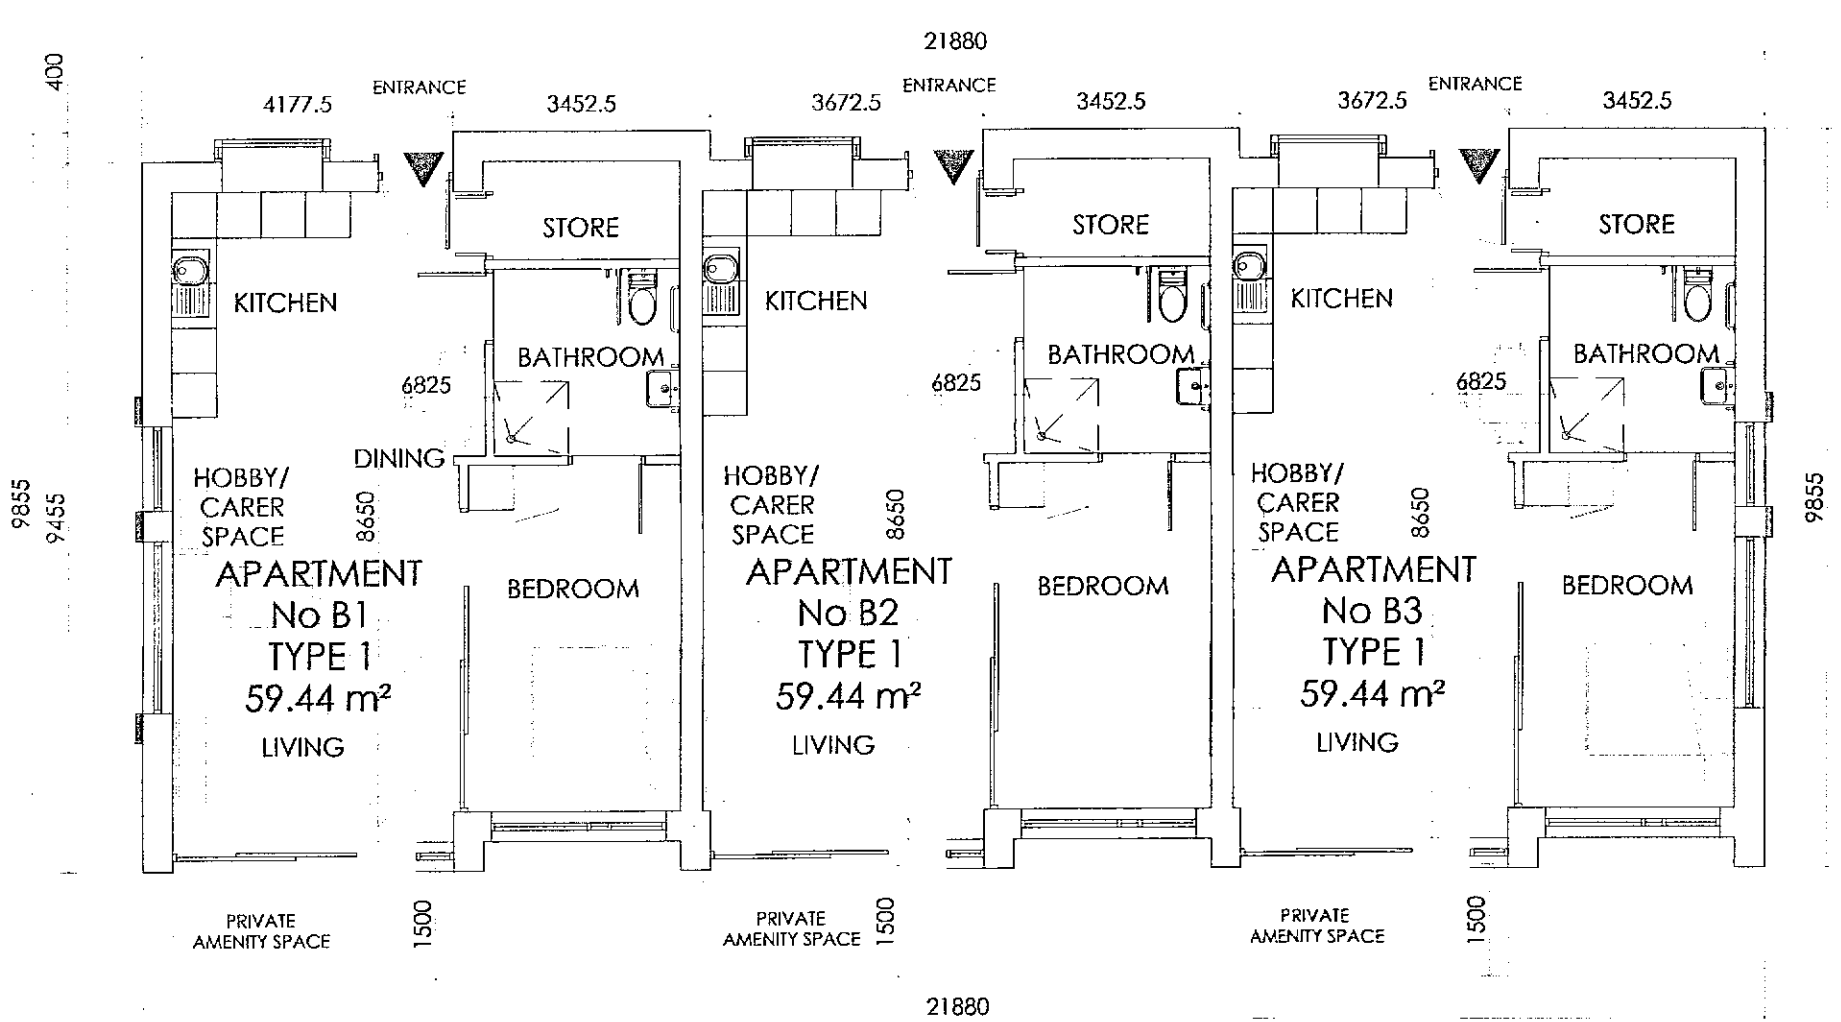

BLOCK B GROUND FLOOR PLAN SCALE 1:100
 LEVEL 0 3 APARTMENTS ACCESSIBLE

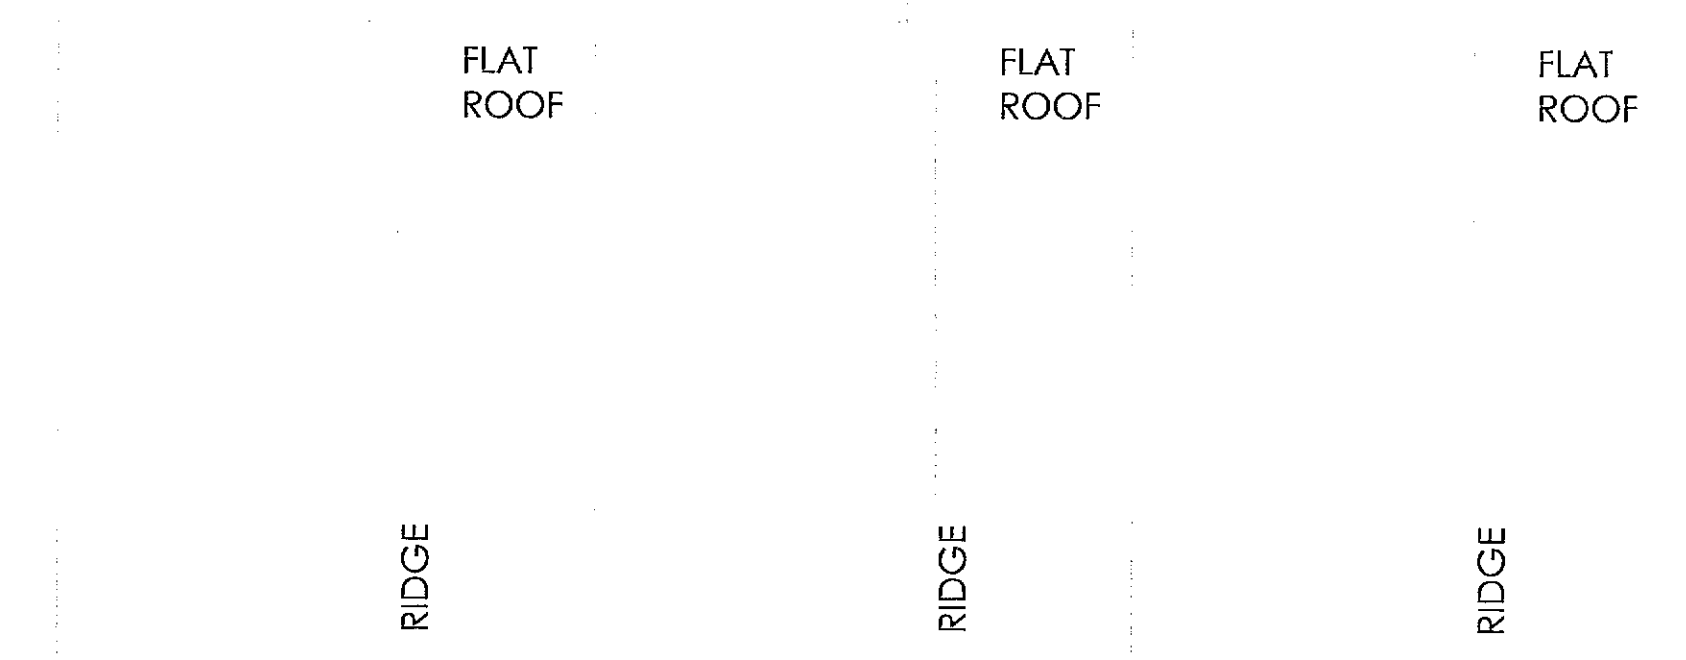

BLOCK B ROOF PLAN SCALE 1:100

B 23.11.22 AMENDMENTS FOLLOWING REVISED PLAN LAYOUT
 A 25.05.22 AMENDMENTS FOLLOWING REVISED PLAN LAYOUT

CLIENT ST MARYS MEDICAL (TALLAGHT LTD)	
PROJECT NURSING HOME + INDEPENDENT LIVING UNITS OLD GREENHILLS ROAD, TALLAGHT, DUBLIN.	
FILE INDEPENDENT LIVING UNITS BLOCK B FLOOR PLANS	
ARCHITECTS, PLANNERS, PROJECT MANAGERS	
2nd FLOOR, ALFRED HOUSE, ALFRED STREET, BELFAST, BT2 8ED	30 NORTHWOOD COURT, NORTHWOOD, SANTRY, DUBLIN 9
TEL: +44(0)28 9044 5930 E: mdp-architects.com	TEL: +353 (0) 1894 0100
DRAWN BY DATE LF 04/11/22	CHECKED BY DOH
SCALE 1:100	REVISION B
DRAWING NUMBER 3464-P-011	