


EAST ELEVATION



- 01- LIGHT GREY COLOURED GRANITE STONE CLADDING PANELS
- 03- POWDER COATED ALUMINIUM COPPER COLOURED WINDOW FRAMES/ CILLS
- 04- POWDER COATED ALUMINIUM GREY TO PROJECTING DEEP WINDOW REVEALS/ COPINGS/ FASCIA & VERTICAL CURTAIN WALLING LOUVRES
- 05- LIGHT GRAY BRICK CLADDING
- 06- FROSTED GLASS
- 07- MID GREY COLOURED GRANITE STONE CLADDING PANELS



NORTH ELEVATION

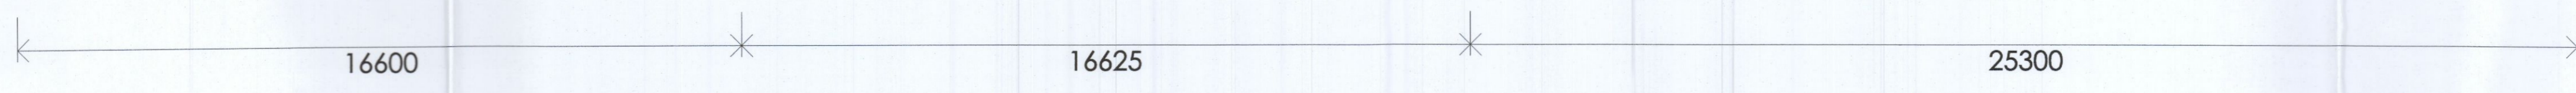

- 01- LIGHT GREY COLOURED GRANITE STONE CLADDING PANELS
- 03- POWDER COATED ALUMINIUM COPPER COLOURED WINDOW FRAMES/ CILLS
- 04- POWDER COATED ALUMINIUM GREY TO PROJECTING DEEP WINDOW REVEALS/ COPINGS/ FASCIA & VERTICAL CURTAIN WALLING LOUVRES
- 05- LIGHT GRAY BRICK CLADDING
- 06- FROSTED GLASS
- 07- MID GREY COLOURED GRANITE STONE CLADDING PANELS

| | | |
|---|-------------------|---|
| A | 25.05.22 | AMENDMENTS FOLLOWING REVISED PLAN LAYOUT |
| CUBIT | | |
| ST MARYS MEDICAL (TALLAGHT LTD) | | |
| PROJECT NURSING HOME + INDEPENDENT LIVING UNITS OLD GREENHILLS ROAD, TALLAGHT, DUBLIN. | | |
| TITLE NURSING HOME ELEVATIONS | | |
|  | | |
| ARCHITECTS. PLANNERS. PROJECT MANAGERS | | |
| 2nd FLOOR, ALFRED HOUSE, ALFRED STREET, BELFAST, BT2 8ED | | 30 NORTHWOOD COURT, NORTHWOOD, SANTRY, DUBLIN 9 |
| TEL : +44(0)28 9044 5930 E : @jpp-architects.com | | TEL : +353 (0) 1894 0100 |
| DRAWN BY DATE LF 21/01/22 | CHECKED BY DOH | SCALE & A1 1:100 |
| DRAWING NUMBER 3464-P-016 | REVISION | A |