




WEST ELEVATION



- 01- LIGHT GREY COLOURED GRANITE STONE CLADDING PANELS
- 03- POWDER COATED ALUMINIUM COPPER COLOURED WINDOW FRAMES/ CILLS
- 04- POWDER COATED ALUMINIUM GREY TO PROJECTING DEEP WINDOW REVEALS/ COPINGS/ FASCIA & VERTICAL CURTAIN WALLING LOUVRES
- 05- LIGHT GRAY BRICK CLADDING
- 06- FROSTED GLASS
- 07- MID GREY COLOURED GRANITE STONE CLADDING PANELS



SOUTH ELEVATION

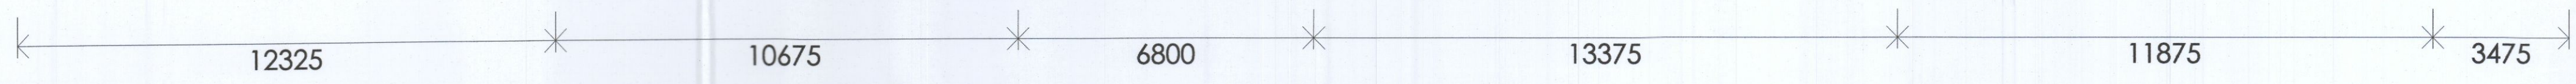

- 01- LIGHT GREY COLOURED GRANITE STONE CLADDING PANELS
- 03- POWDER COATED ALUMINIUM COPPER COLOURED WINDOW FRAMES/ CILLS
- 04- POWDER COATED ALUMINIUM GREY TO PROJECTING DEEP WINDOW REVEALS/ COPINGS/ FASCIA & VERTICAL CURTAIN WALLING LOUVRES
- 05- LIGHT GRAY BRICK CLADDING
- 06- FROSTED GLASS
- 07- MID GREY COLOURED GRANITE STONE CLADDING PANELS

A	25.05.22	AMENDMENTS FOLLOWING REVISED PLAN LAYOUT
CLIENT ST MARYS MEDICAL (TALLAGHT LTD)		
PROJECT NURSING HOME + INDEPENDENT LIVING UNITS OLD GREENHILLS ROAD, TALLAGHT, DUBLIN.		
TITLE NURSING HOME ELEVATIONS		
		
ARCHITECTS. PLANNERS. PROJECT MANAGERS		
2ND FLOOR, ALFRED HOUSE, ALFRED STREET, BELFAST, BT2 8ED		30 NORTHWOOD COURT, NORTHWOOD, SANTRY, DUBLIN 9
TEL : +44(0)28 9044 5930 E: info@jdparchitects.com		TEL : +353 (0) 1894 0100
DRAWN BY LF	DATE 21/01/22	CHECKED BY DOH
DRAWING NUMBER 3464-P-017	SCALE @ A1 1:100	REVISION A