



BLOCK A NORTH ELEVATION SCALE 1:100


- 01 - DARK GREY COLOURED GRANITE STONE CLADDING PANELS
- 02 - LIGHT GREY COLOURED GRANITE STONE CLADDING PANELS
- 03 - PALE GREY METAL CLAD EXTERNAL WALL PANELS
- 04 - POWDER COATED ALUMINIUM COPPER COLOURED WINDOW FRAMES/ CILLS, VERTICAL GRILLES
- 05 - POWDER COATED ALUMINIUM GREY TO PROJECTING DEEP WINDOW REVEALS/ COPINGS/ FACIA
- 06 - DARK GREY BRICK CLADDING
- 07 - LIGHT GREY BRICK CLADDING
- 08 - FROSTED GLASS
- 09 - MEDIUM GREY BRICK LIFT SHAFT
- 10 - SELF COLOURED RENDER
- 11 - GLASS BALUSTRADE

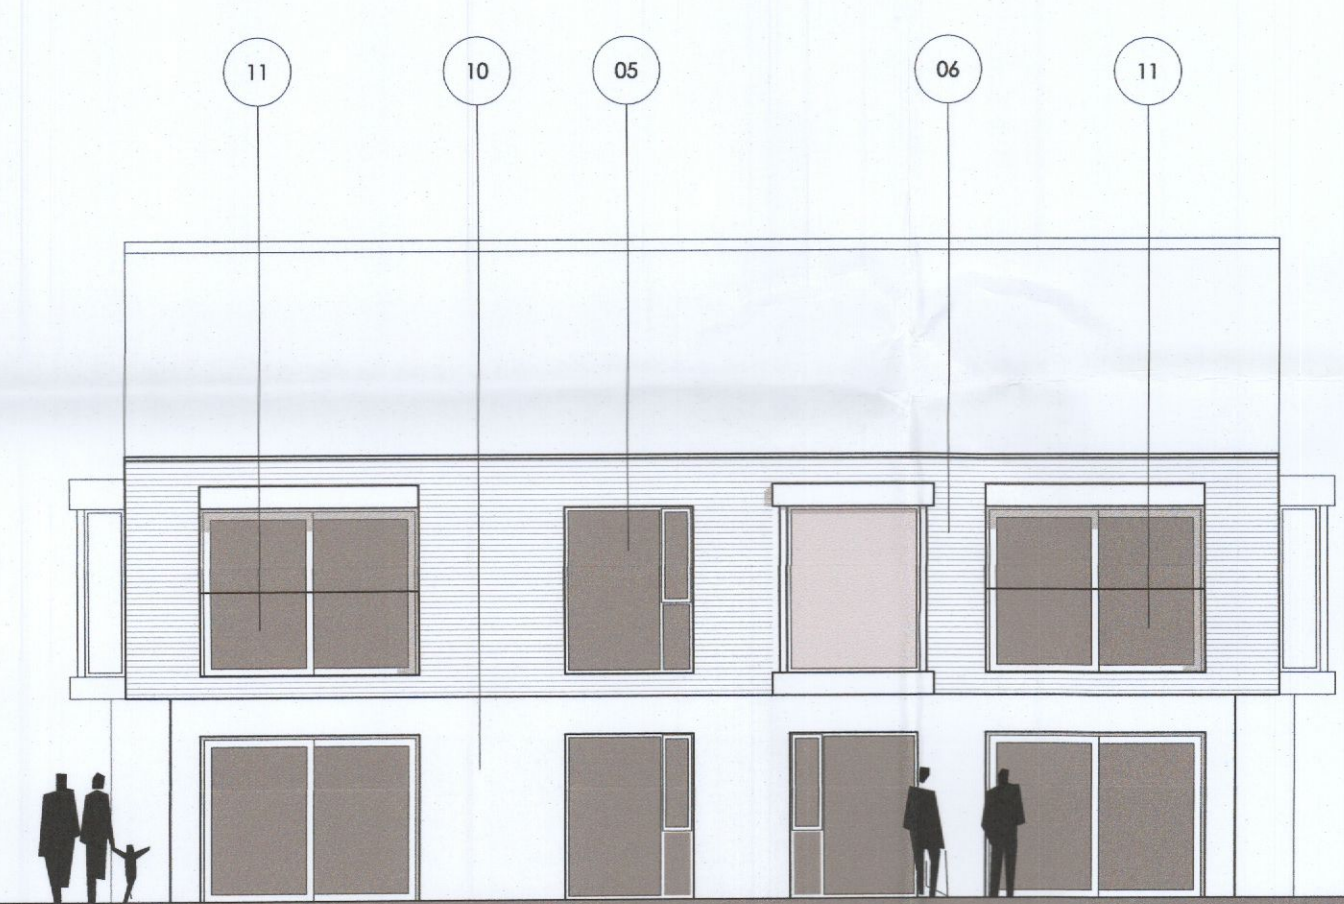

BLOCK A WEST ELEVATION SCALE 1:100

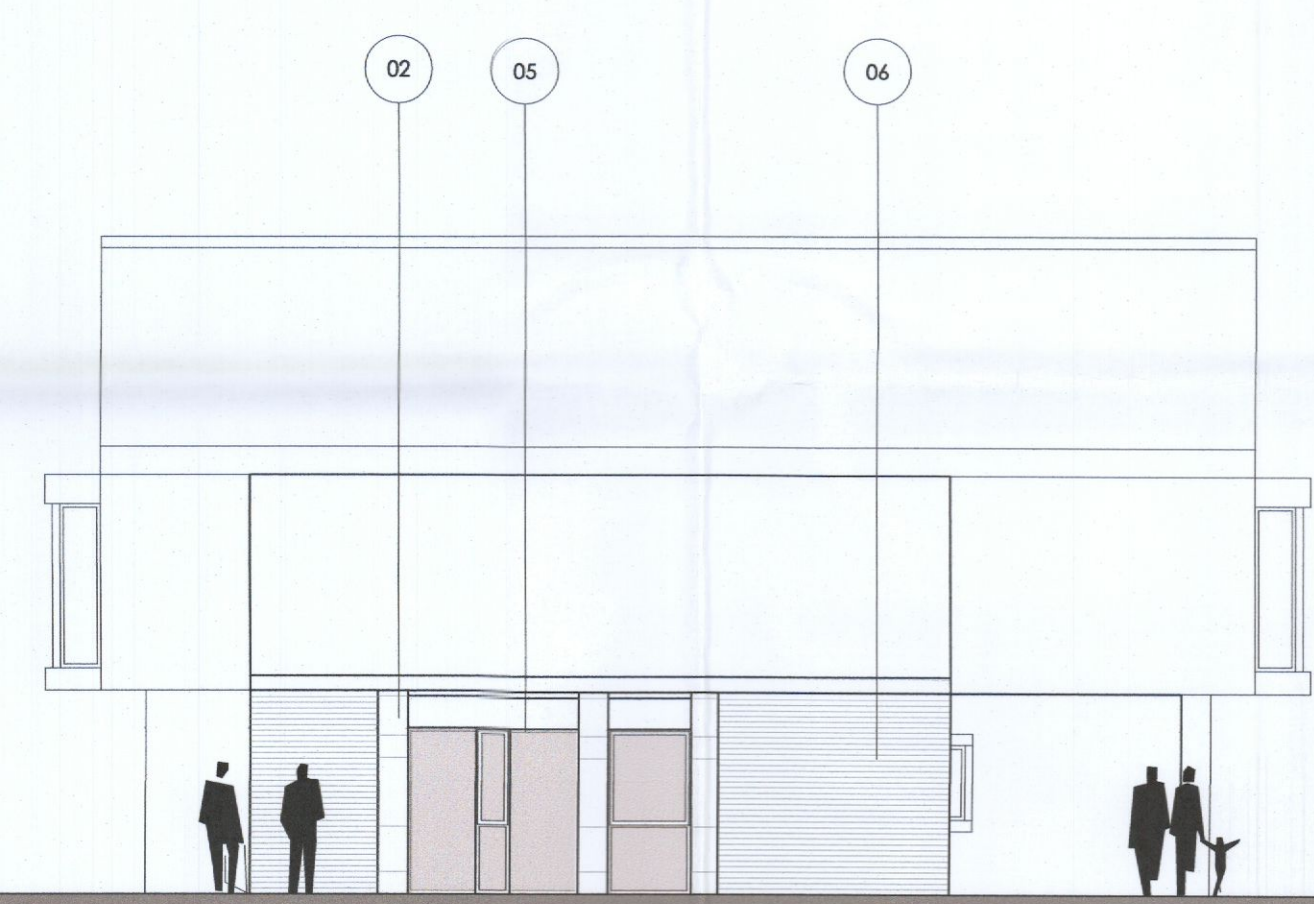

BLOCK A EAST ELEVATION SCALE 1:100

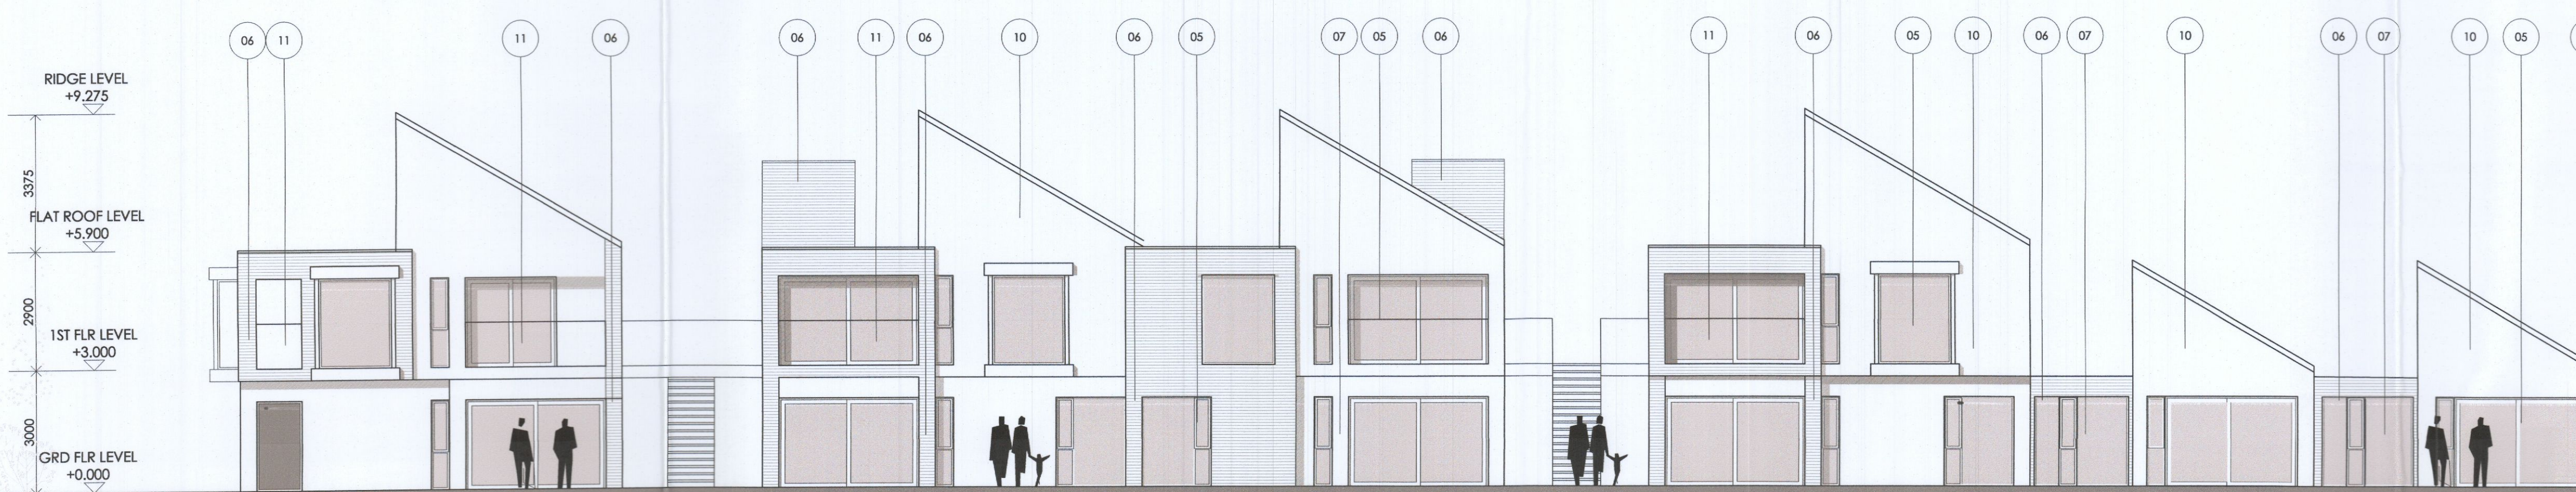

BLOCK A SOUTH ELEVATION SCALE 1:100

B 04.11.22 AMENDMENTS FOLLOWING REVISED PLAN LAYOUT

A	25.05.22	AMENDMENTS FOLLOWING REVISED PLAN LAYOUT
CLIENT	ST MARYS MEDICAL (TALLAGHT LTD)	
PROJECT	NURSING HOME + INDEPENDENT LIVING UNITS OLD GREENHILLS ROAD, TALLAGHT, DUBLIN.	
TITLE	INDEPENDENT LIVING UNITS BLOCK A ELEVATIONS	
2ND FLOOR, ALFRED HOUSE, 30 NORTHWOOD COURT, ALFRED STREET, NORTHWOOD, BELFAST, BT7 9ED SANTRY, DUBLIN 9		
TEL: +44(0)28 9044 9730 TEL: +353 (0) 1894 0100 E: @pp-architects.com		
DRAWN BY	CHECKED BY	SCALE
LF	DOH	A1
DRAWING NUMBER		REVISION
3464-P-018		B