


BLOCK A SECTION A-A SCALE 1:100


- 01 - DARK GREY COLOURED GRANITE STONE CLADDING PANELS
- 02 - LIGHT GREY COLOURED GRANITE STONE CLADDING PANELS
- 03 - PALE GREY METAL CLAD EXTERNAL WALL PANELS
- 04 - POWDER COATED ALUMINIUM COPPER COLOURED WINDOW FRAMES/ CILLS, VERTICAL GRILLES
- 05 - POWDER COATED ALUMINIUM GREY TO TO PROJECTING DEEP WINDOW REVEALS/ COPINGS/ FACIA
- 06 - DARK GREY BRICK CLADDING
- 07 - LIGHT GREY BRICK CLADDING
- 08 - FROSTED GLASS
- 09 - MEDIUM GREY BRICK LIFT SHAFT
- 10 - SELF COLOURED RENDER
- 11 - GLASS BALUSTRADE

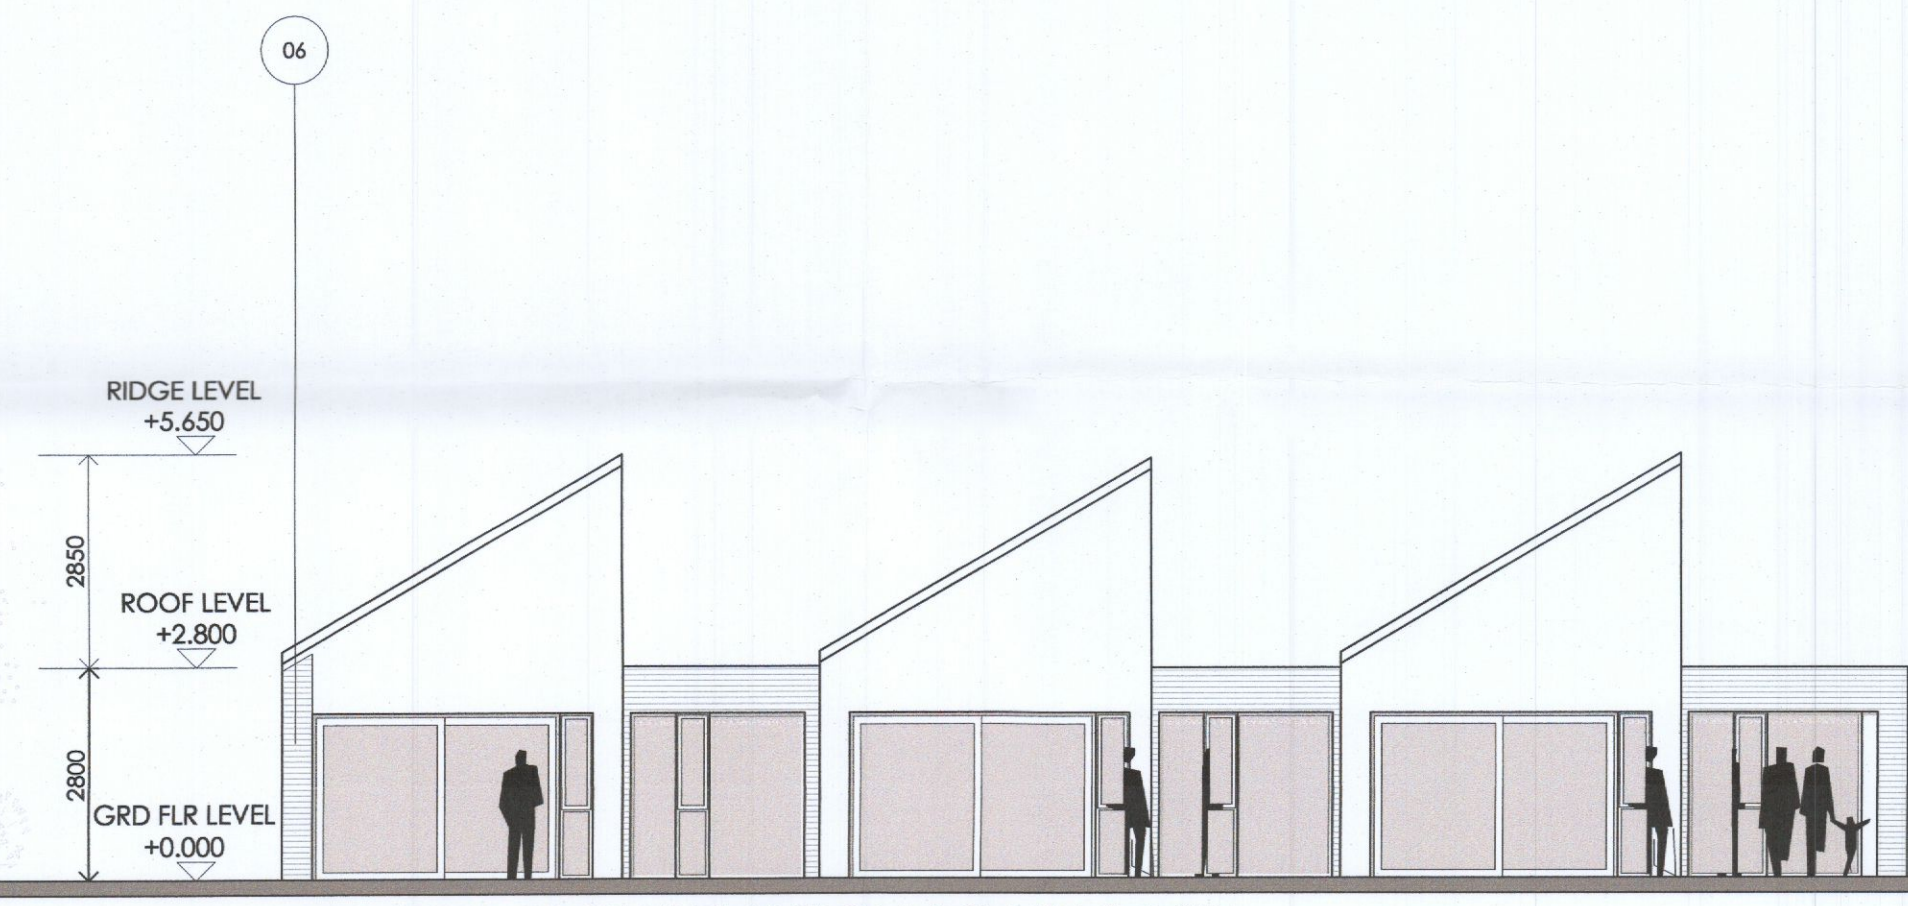


BLOCK B EAST ELEVATION SCALE 1:100



BLOCK B SOUTH ELEVATION SCALE 1:100

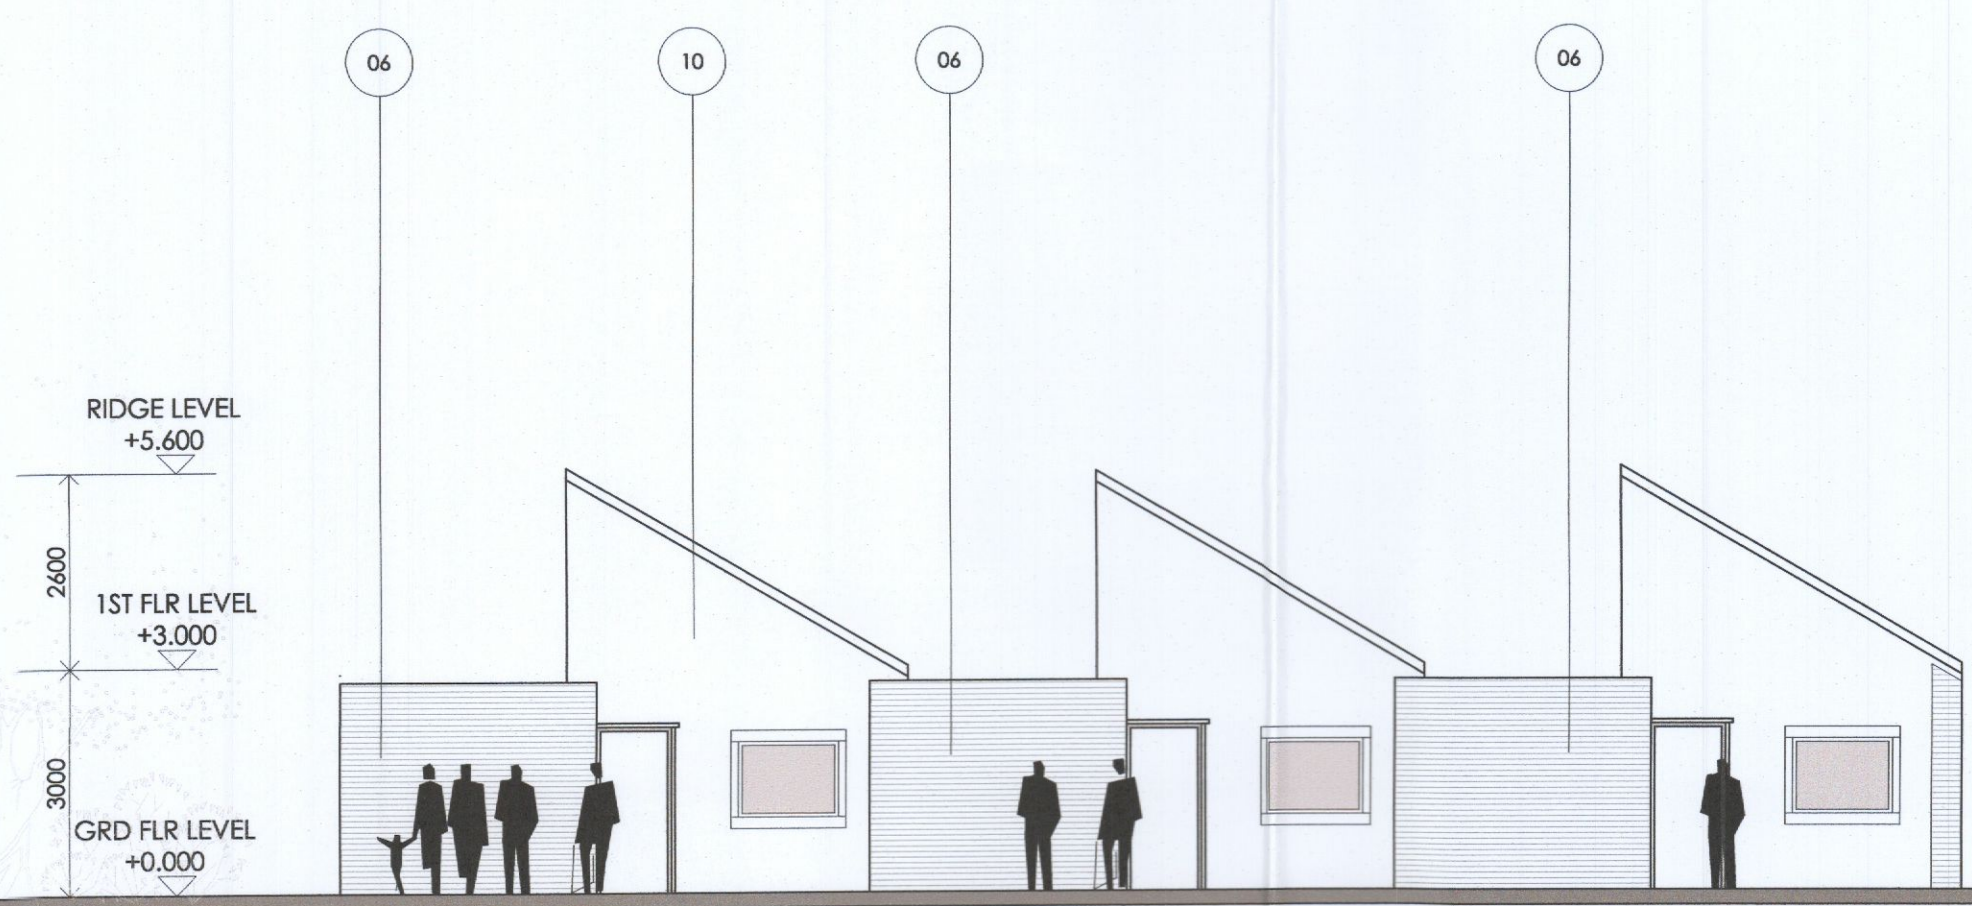

BLOCK B WEST ELEVATION SCALE 1:100

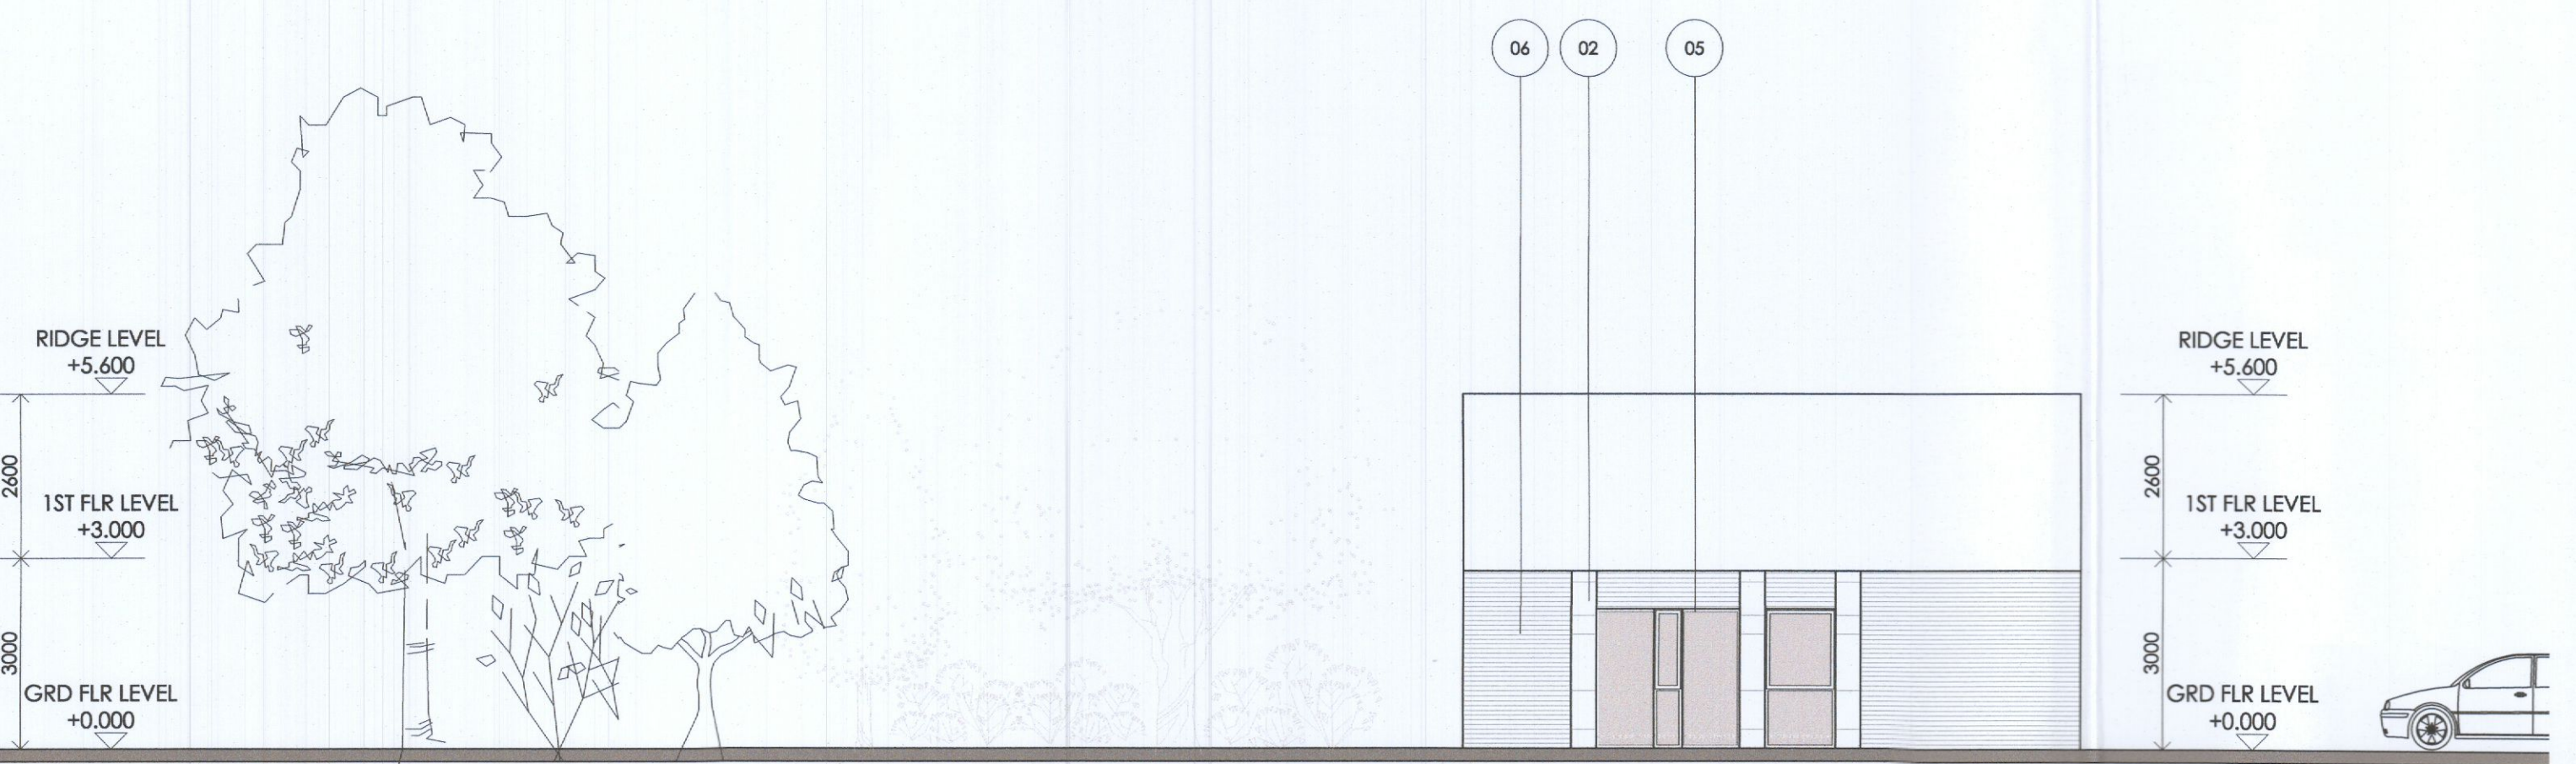

BLOCK B NORTH ELEVATION SCALE 1:100

C	07.11.22	AMENDMENTS FOLLOWING REVISED PLAN LAYOUT
B	04.11.22	AMENDMENTS FOLLOWING REVISED PLAN LAYOUT
A	25.05.25	AMENDMENTS FOLLOWING REVISED PLAN LAYOUT
CLIENT		
ST MARYS MEDICAL (TALLAGHT LTD)		
PROJECT		
NURSING HOME + INDEPENDENT LIVING UNITS OLD GREENHILLS ROAD, TALLAGHT, DUBLIN.		
TITLE		
INDEPENDENT LIVING UNITS BLOCK A SECTION A-A B BLOCK B ELEVATIONS		
ARCHITECTS. PLANNERS. PROJECT MANAGERS		
2nd FLOOR, ALFRED HOUSE, ALFRED STREET, BELFAST, BT2 8ED		30 NORTHWOOD COURT, NORTHWOOD, SANDRY, DUBLIN 9
TEL: +44(0)28 9044 9930 E: @jpp-architects.com		TEL: +353 (0) 1894 0100
DRAWN BY	CHECKED BY	SCALE & A1
LF	DOH	1:100
DRAWING NUMBER		REVISION
3464-P-019		B