



EXISTING EAST ELEVATION B (OLD GREENHILLS ROAD)  
 SCALE 1:250 @A3  
 NOTE THE EXISTING AND PROPOSED TREES ARE OMITTED FOR CLARITY

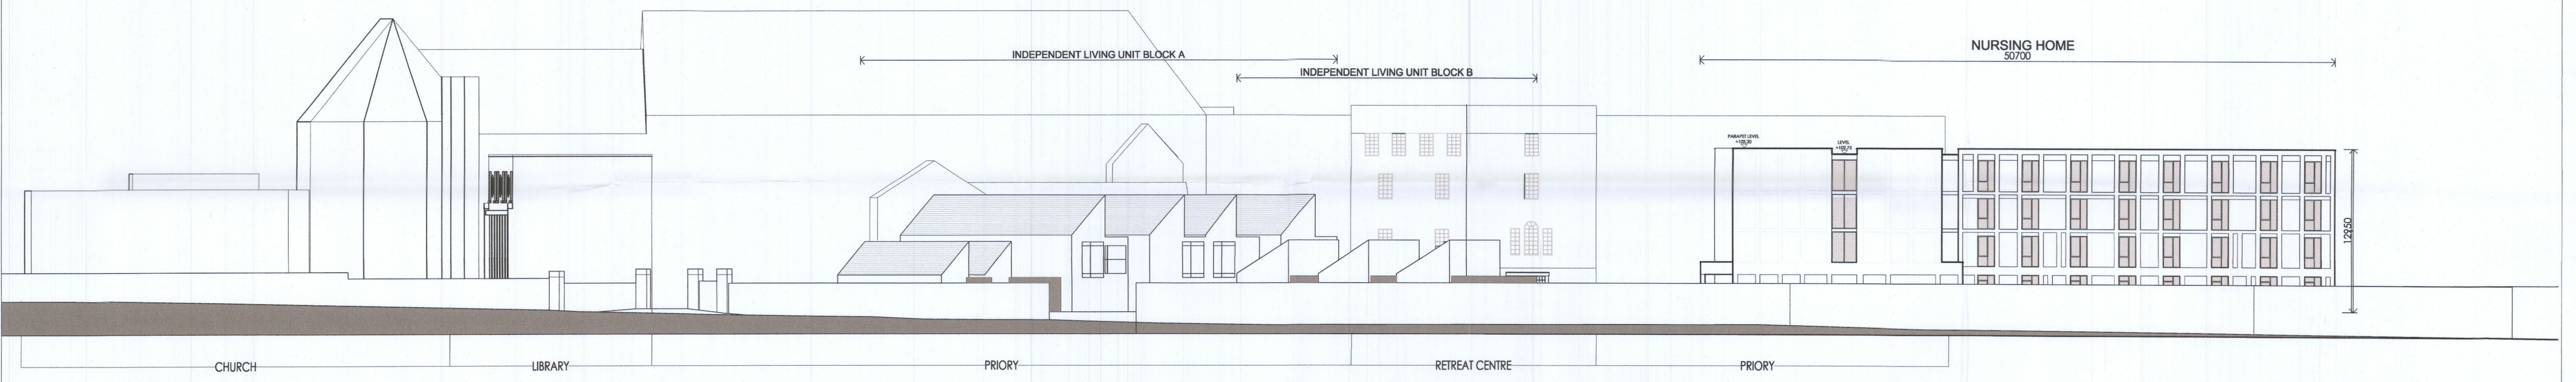

PROPOSED EAST ELEVATION B (OLD GREENHILLS ROAD)  
 SCALE 1:250 @A3  
 NOTE THE EXISTING AND PROPOSED TREES ARE OMITTED FOR CLARITY

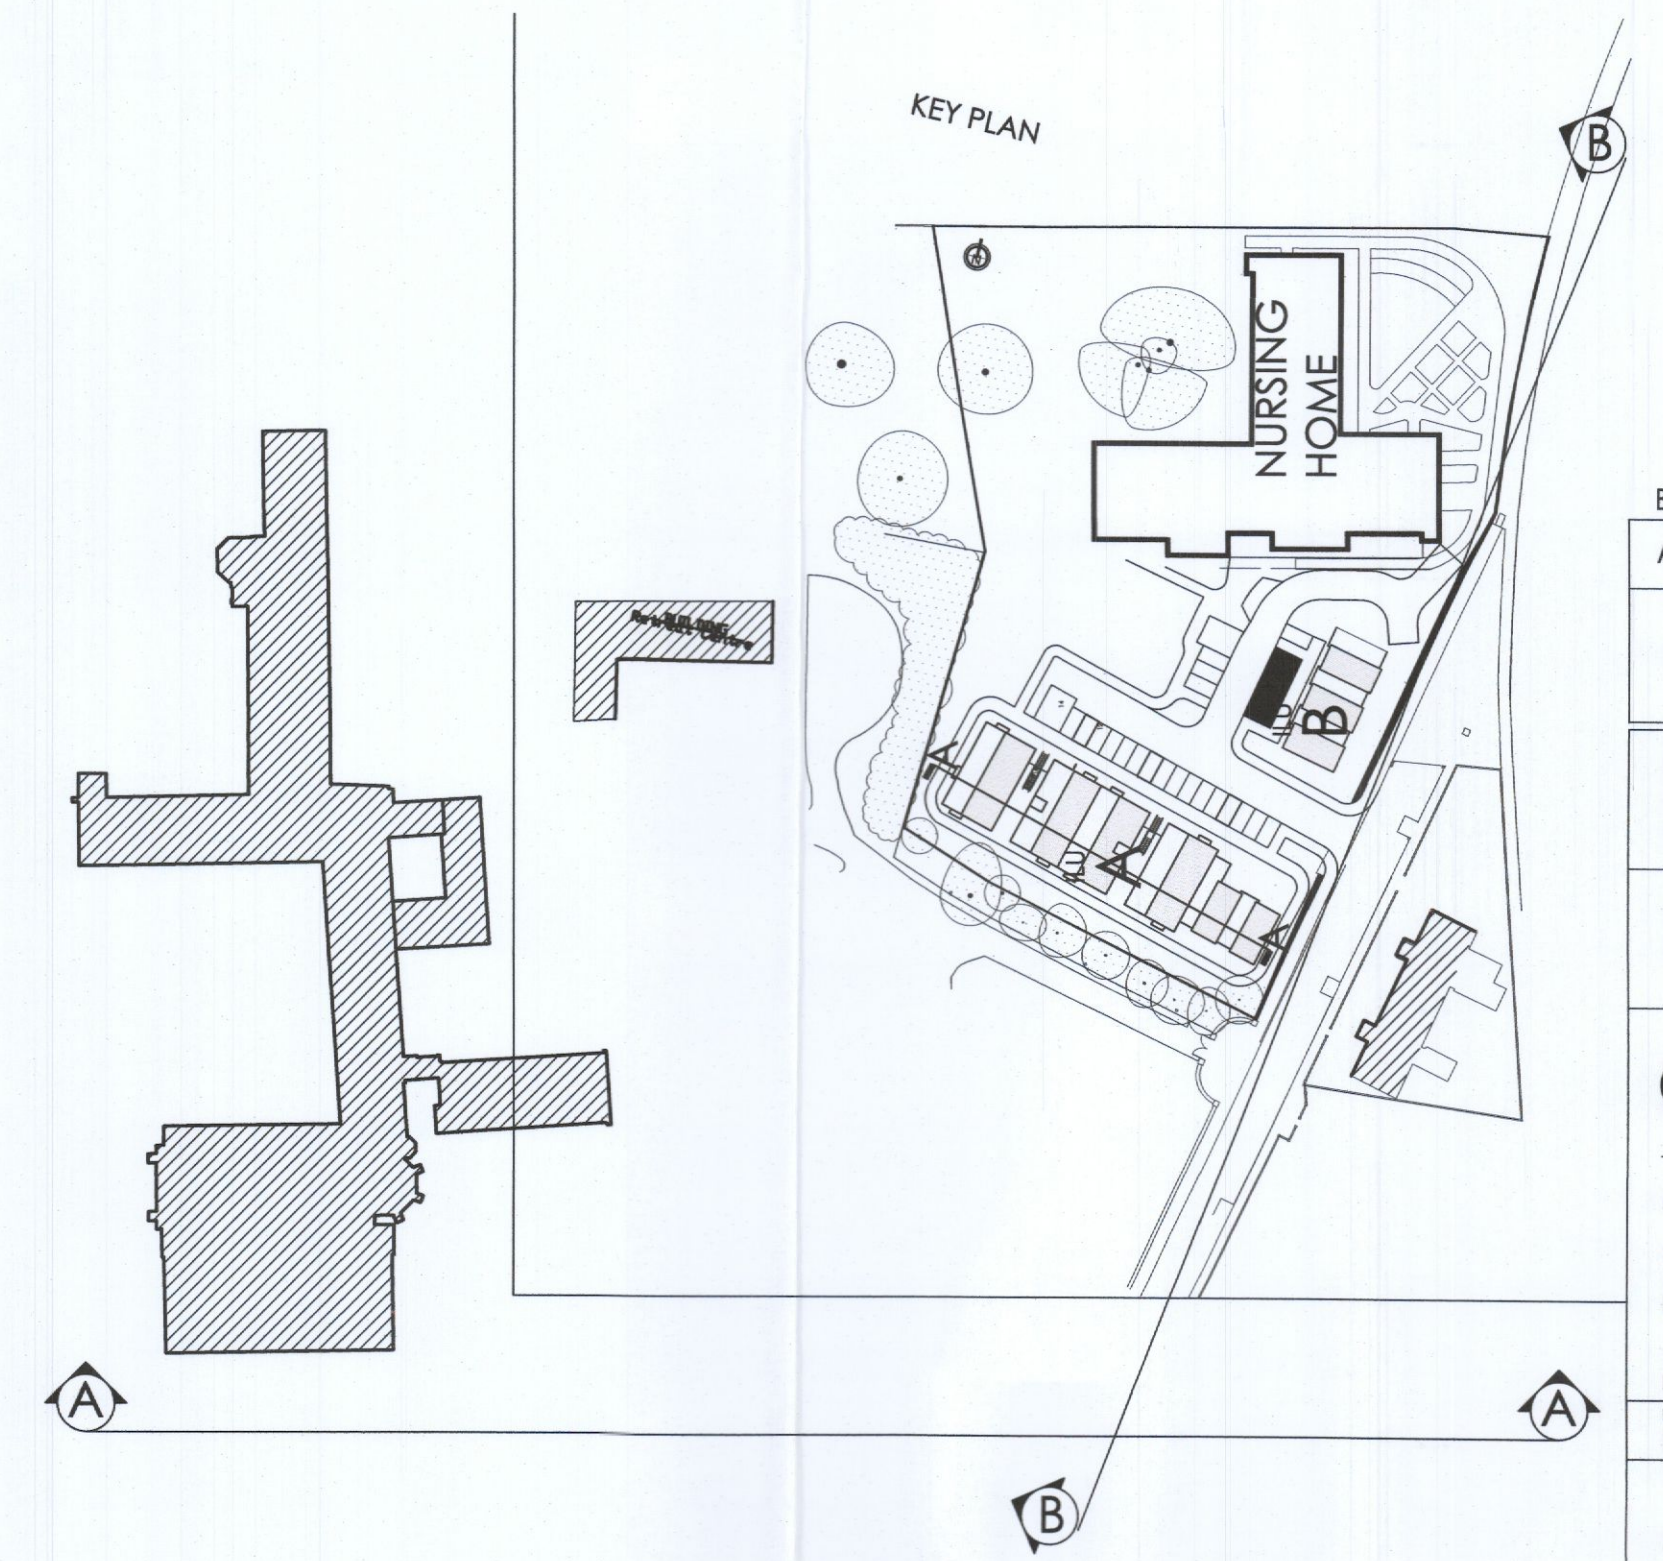

B	18.11.22	AMENDMENTS FOLLOWING REVISED PLAN LAYOUT
A	25.05.22	AMENDMENTS FOLLOWING REVISED PLAN LAYOUT
CLIENT		
ST MARYS MEDICAL (TALLAGHT LTD)		
PROJECT		
NURSING HOME + INDEPENDENT LIVING UNITS OLD GREENHILLS ROAD, TALLAGHT, DUBLIN.		
TITLE		
EXISTING AND PROPOSED EAST CONTIGUOUS ELEVATIONS B-B		
		
ARCHITECTS. PLANNERS. PROJECT MANAGERS		
2nd FLOOR, ALFRED HOUSE, ALFRED STREET, BELFAST, BT2 8ED		30 NORTHWOOD COURT, NORTHWOOD, SANTRIY, DUBLIN 9
TEL: +44(0)28 9044 5930 E: @jwp-architects.com		TEL: +353 (0) 1894 0100
DRAWING DATE	CHECKED BY	SCALE: A1
LF 01/02/22	DOH	1:250
DRAWING NUMBER	REVISION	
3464-P-023	B	