




BLOCK A FIRST FLOOR PLAN

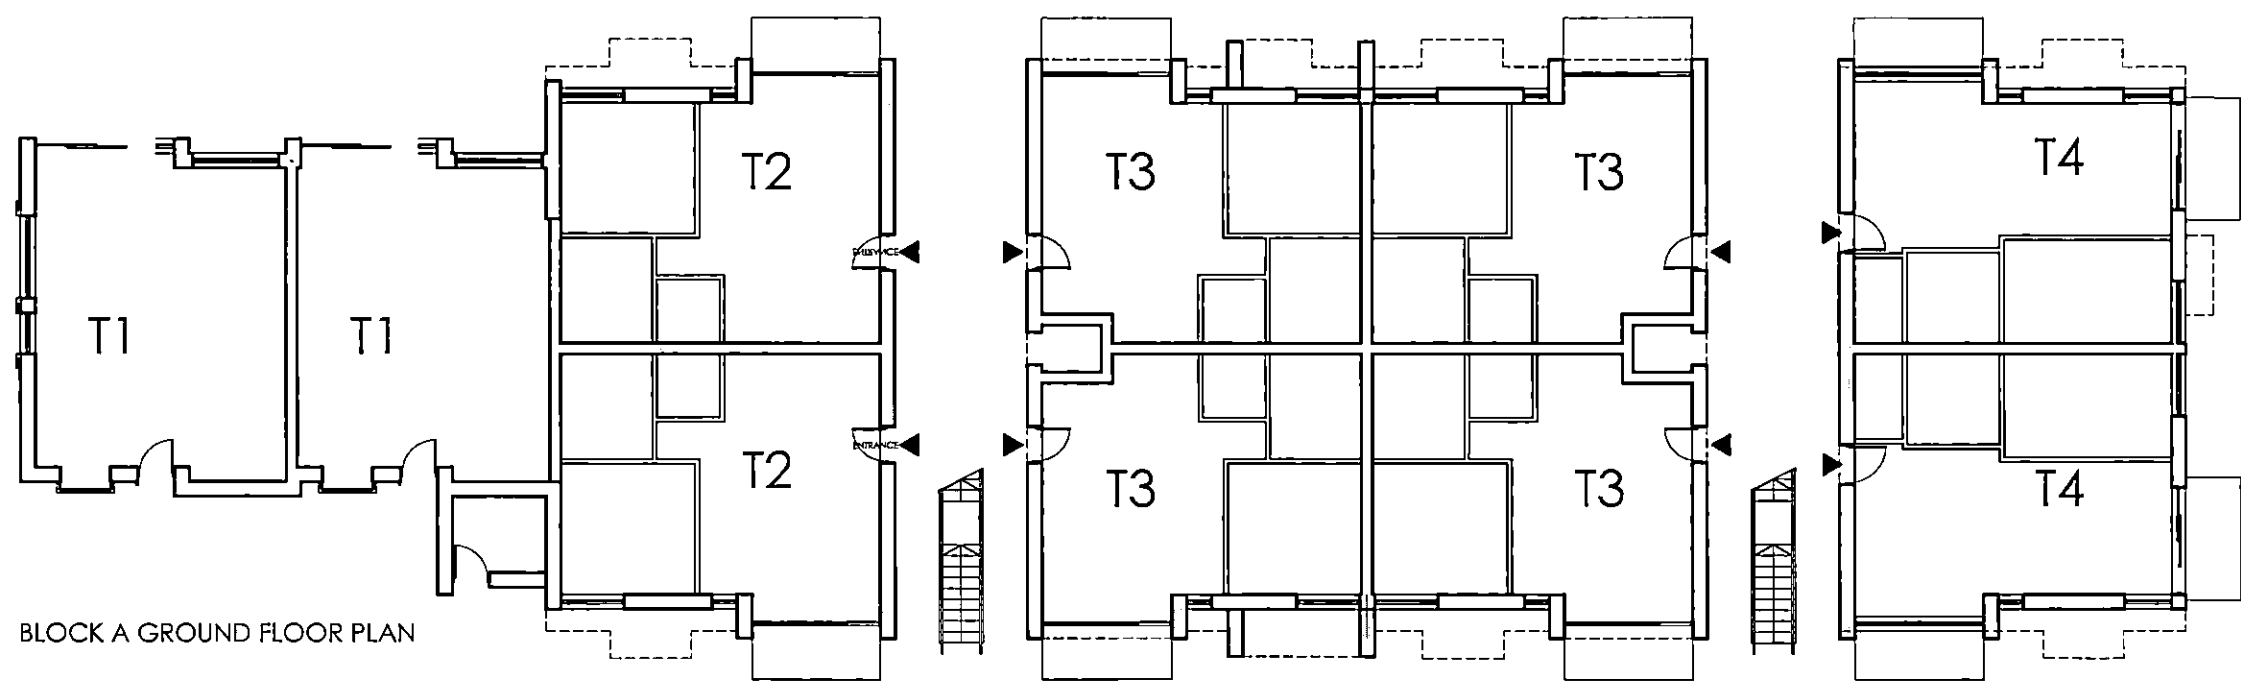

BLOCK A GROUND FLOOR PLAN

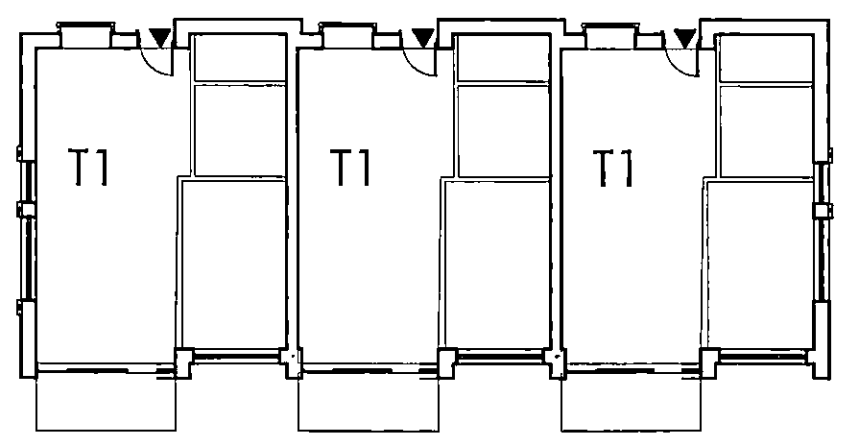

BLOCK B GROUND FLOOR PLAN

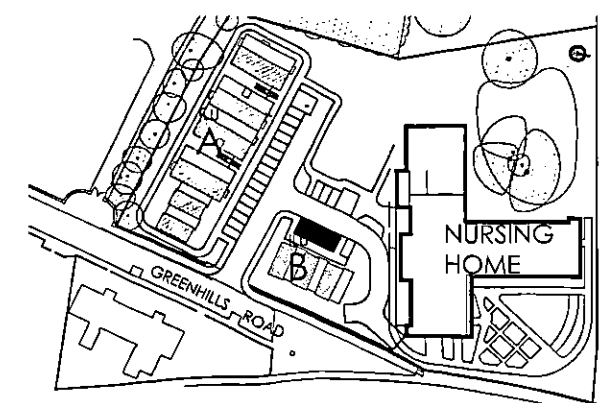

CLIENT		ST MARYS MEDICAL (TALLAGHT LTD)	
PROJECT		NURSING HOME + INDEPENDENT LIVING UNITS OLD GREENHILLS ROAD, TALLAGHT, DUBLIN.	
R/L		INDEPENDENT LIVING UNITS PART V	
ARCHITECTS		JSP ARCHITECTS	
ARCHITECTS, PLANNERS, PROJECT MANAGERS		30 NORTHWOOD COURT, NORTHWOOD, SANDRY, DUBLIN 9	
2ND FLOOR, ALFRED HOUSE, ALFRED STREET, BELFAST, BT2 8ED		TEL: +44(0)28 2044 5730 E: <a href="mailto:osp-architects.com">osp-architects.com</a>	
DRAWN BY LF		CHECKED BY DOH	
DATE 04/11/22		SCALE & NO NTS	
3464-P-027		A	