
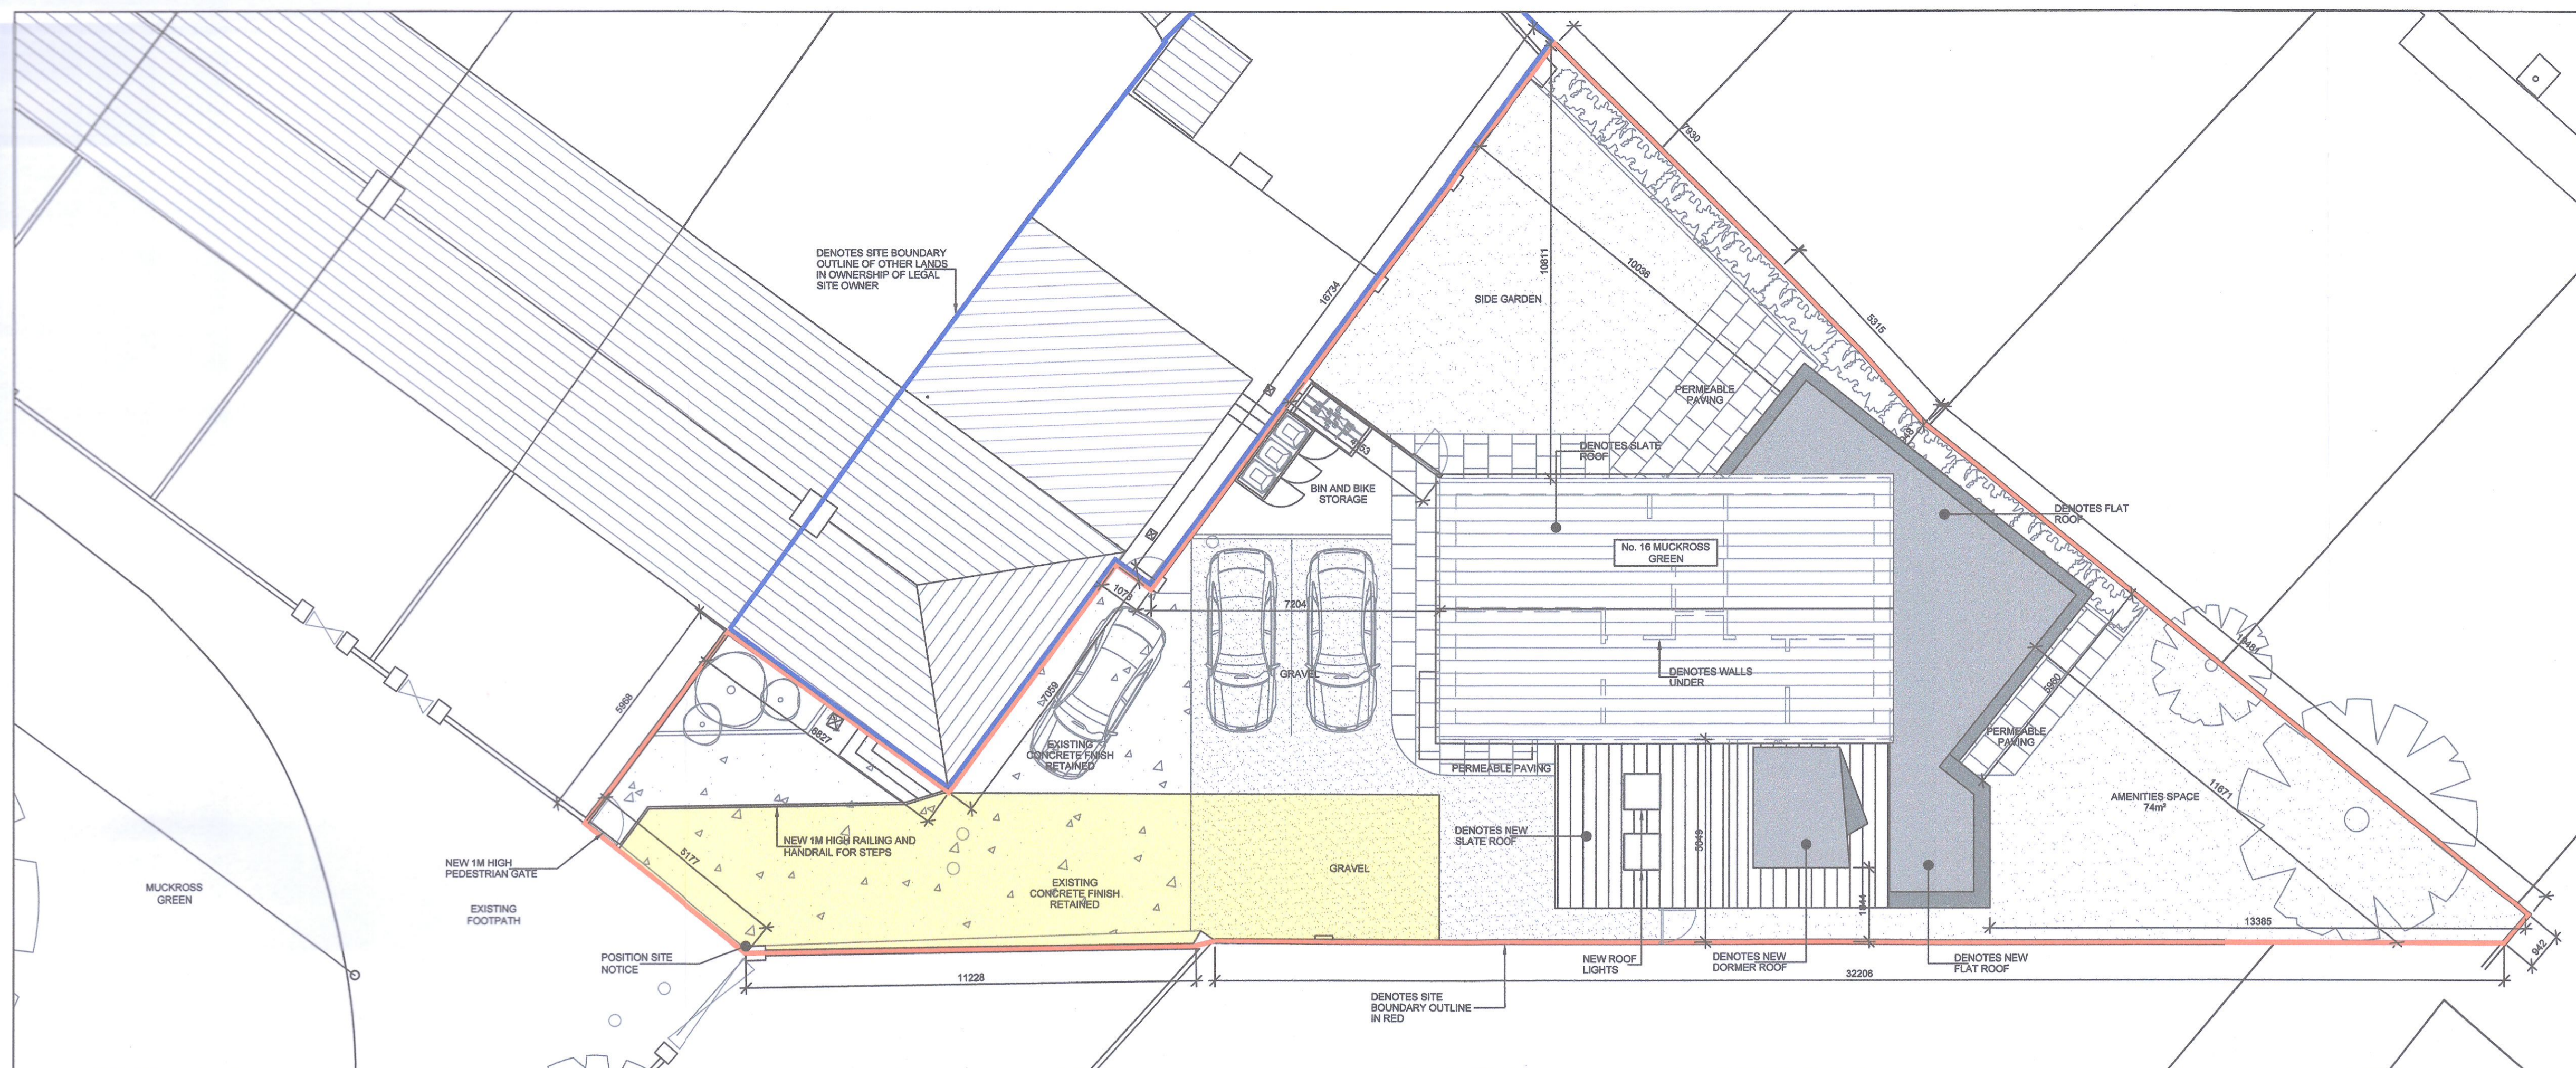



DRAWING STATUS
FOR PLANNING

NOTES


1. THIS DRAWING TO BE READ IN CONJUNCTION WITH RELEVANT ARCHITECTS AND ENGINEERS DRAWINGS.
2. FIGURED DIMENSIONS ONLY TO BE TAKEN FROM THIS DRAWING. ALL DIMENSIONS TO BE CHECKED ON SITE. ENGINEER TO BE INFORMED IMMEDIATELY OF ANY DISCREPANCIES BEFORE WORK PROCEEDS.

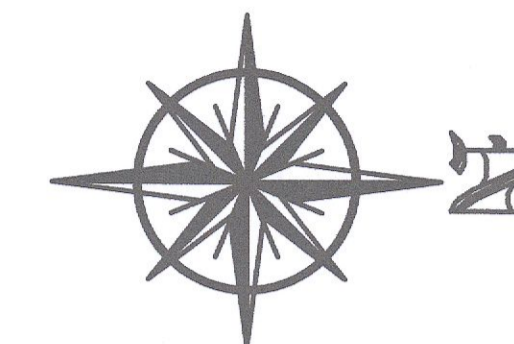

SITE PLAN OF PREVIOUSLY GRANTED SD21A/0356
SCALE: 1:100

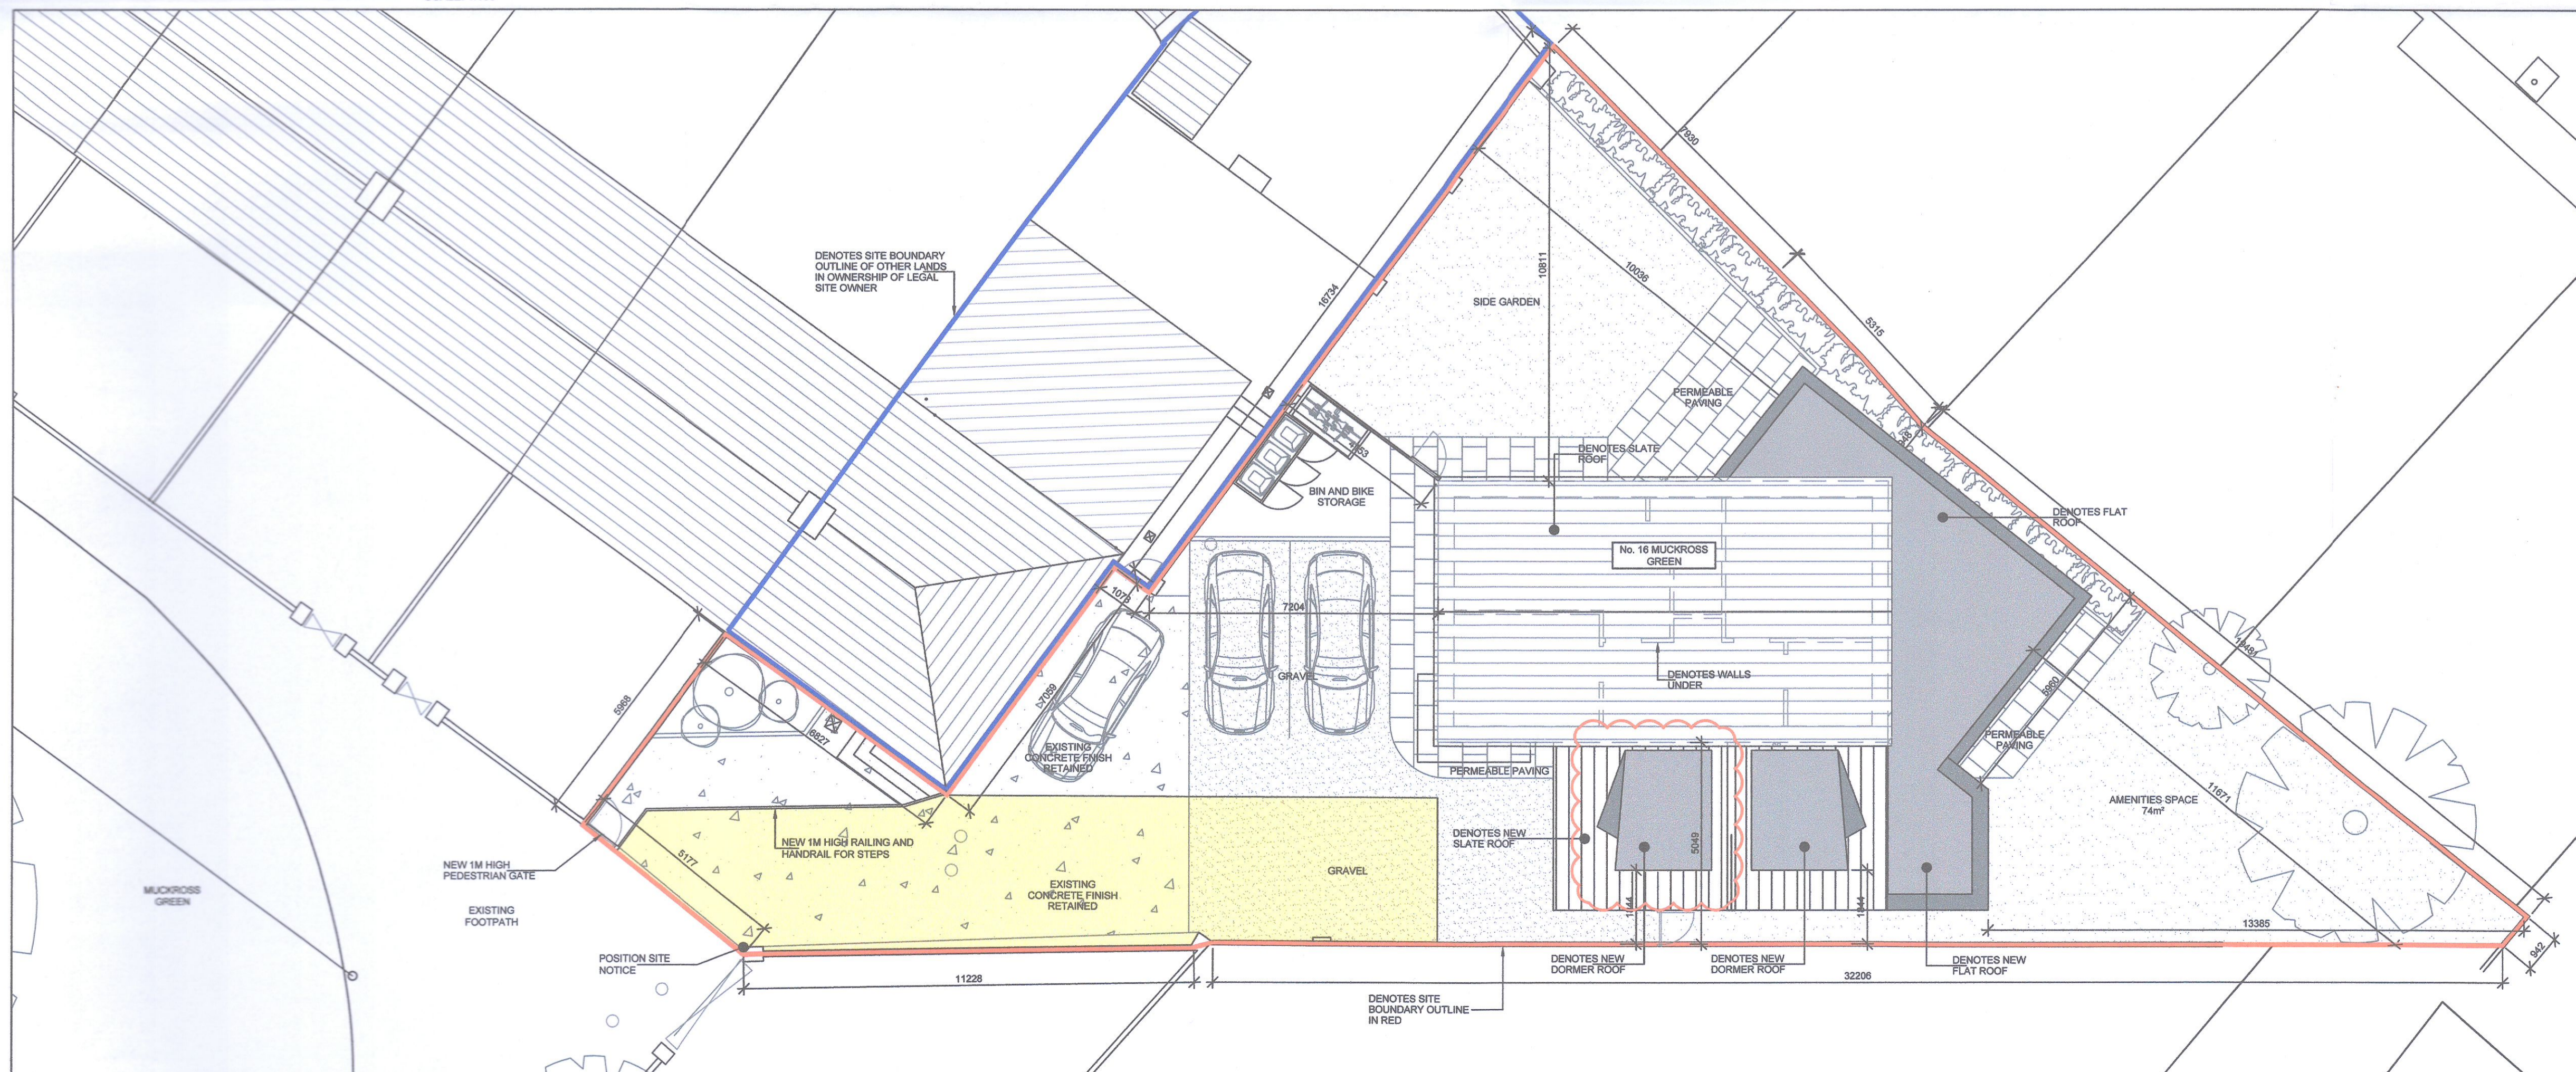

PROPOSED SITE PLAN
SCALE: 1:100

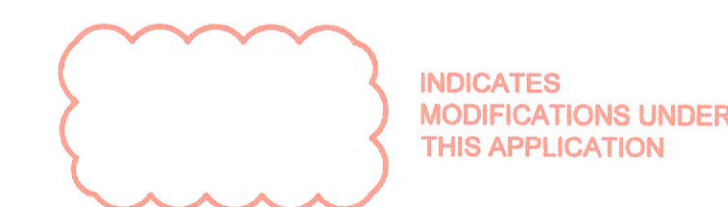

INDICATES MODIFICATIONS UNDER THIS APPLICATION

Coughlan Consulting Engineering
Consulting Structural & Civil Engineering
25 Killtopper Avenue
Aylesbury
Tallaght
Dublin 24

Tel: 086 3872337
EMAIL: robertcoughlan@gmail.com

Drawing Status
FOR PLANNING

Project
No. 16 Muckross Green, Perrystowns,
Dublin 12, D12 YNS0. Modifications to Previously
Granted SD21A/0356

Client
Mr Tim O'Sullivan

Title
Previously Granted SD21A/0356 and
Proposed Site Plans

Scale	Date	Drawn	Chk.	Job No.	Drawn No.	Rev.
1:100 A1	Dec'21	LB	RC		105	