




EXISTING EAST ELEVATION - DEMOLITION WORKS
Scale 1:100

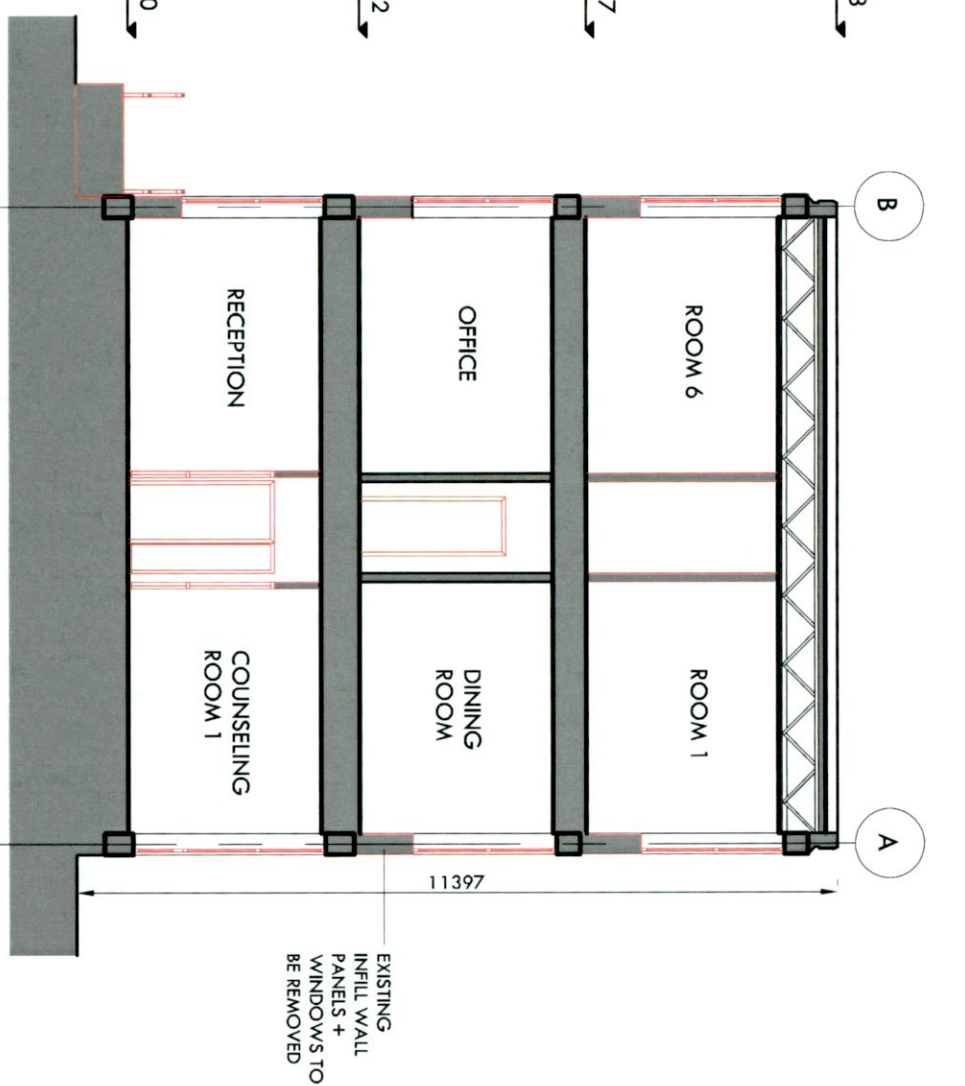

EXISTING SECTION A-A - DEMOLITION WORKS
Scale 1:100

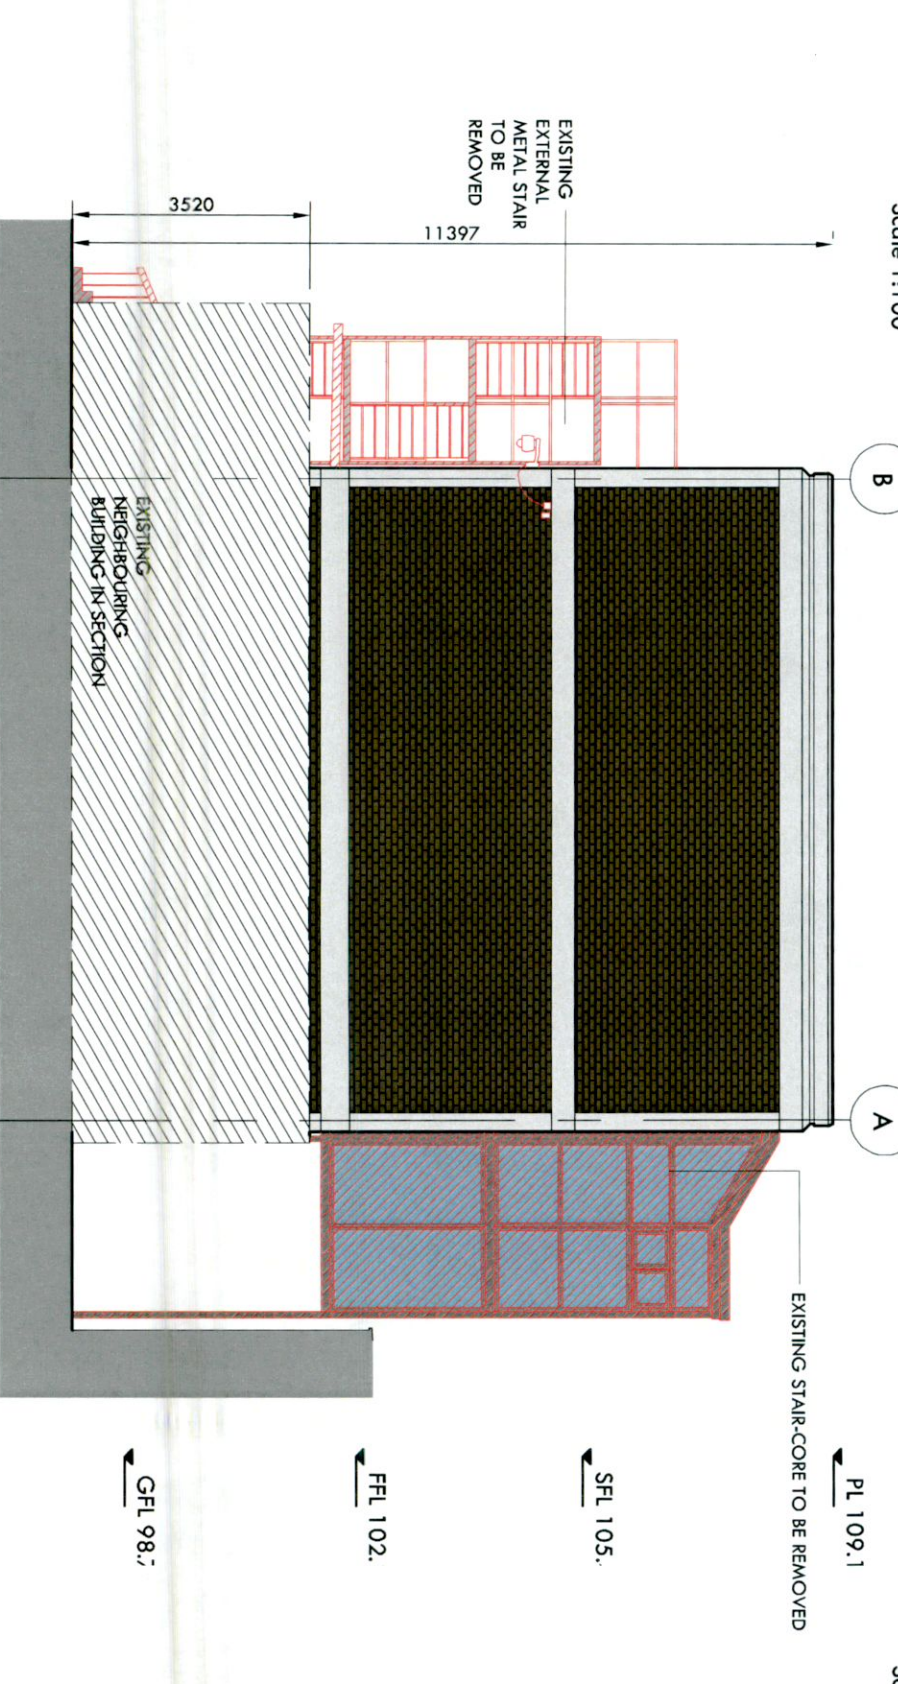

EXISTING WEST ELEVATION - DEMOLITION WORKS
Scale 1:100

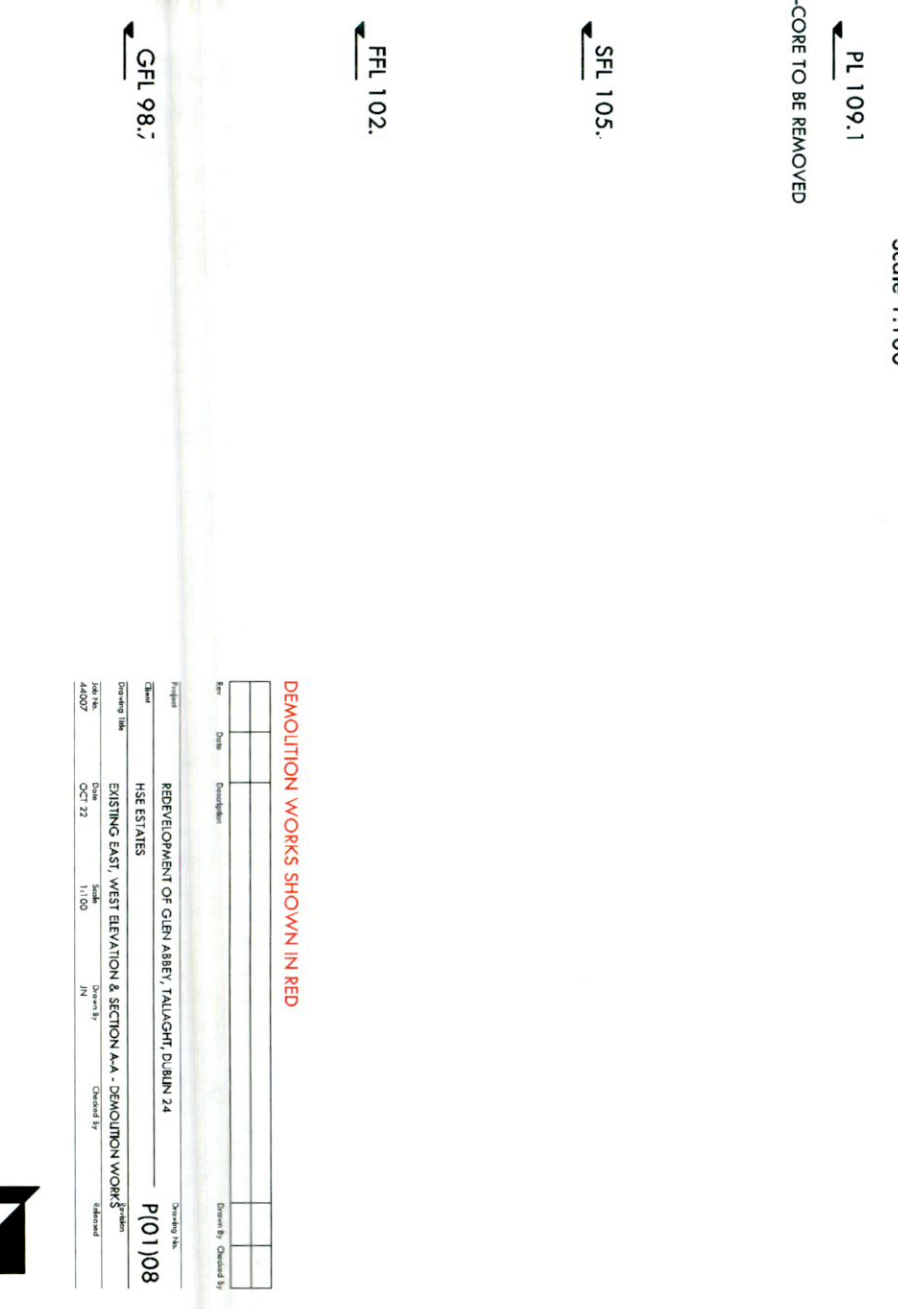

DEMOLITION WORKS SHOWN IN RED

Rev	Date	Description	Drawn By	Checked By

Project	REDEVELOPMENT OF GLEN ABBEY, TALLAGHT, DUBLIN 24	Drawing No.	P101108
Client	HSE ESTATES	Scale	1:100
Drawing Title	EXISTING EAST, WEST ELEVATION & SECTION A-A - DEMOLITION WORKS	Date	OCT 22
Drawn By	IN	Checked By	
Drawn No.	44007		