



PROPOSED NORTH ELEVATION
Scale 1:125

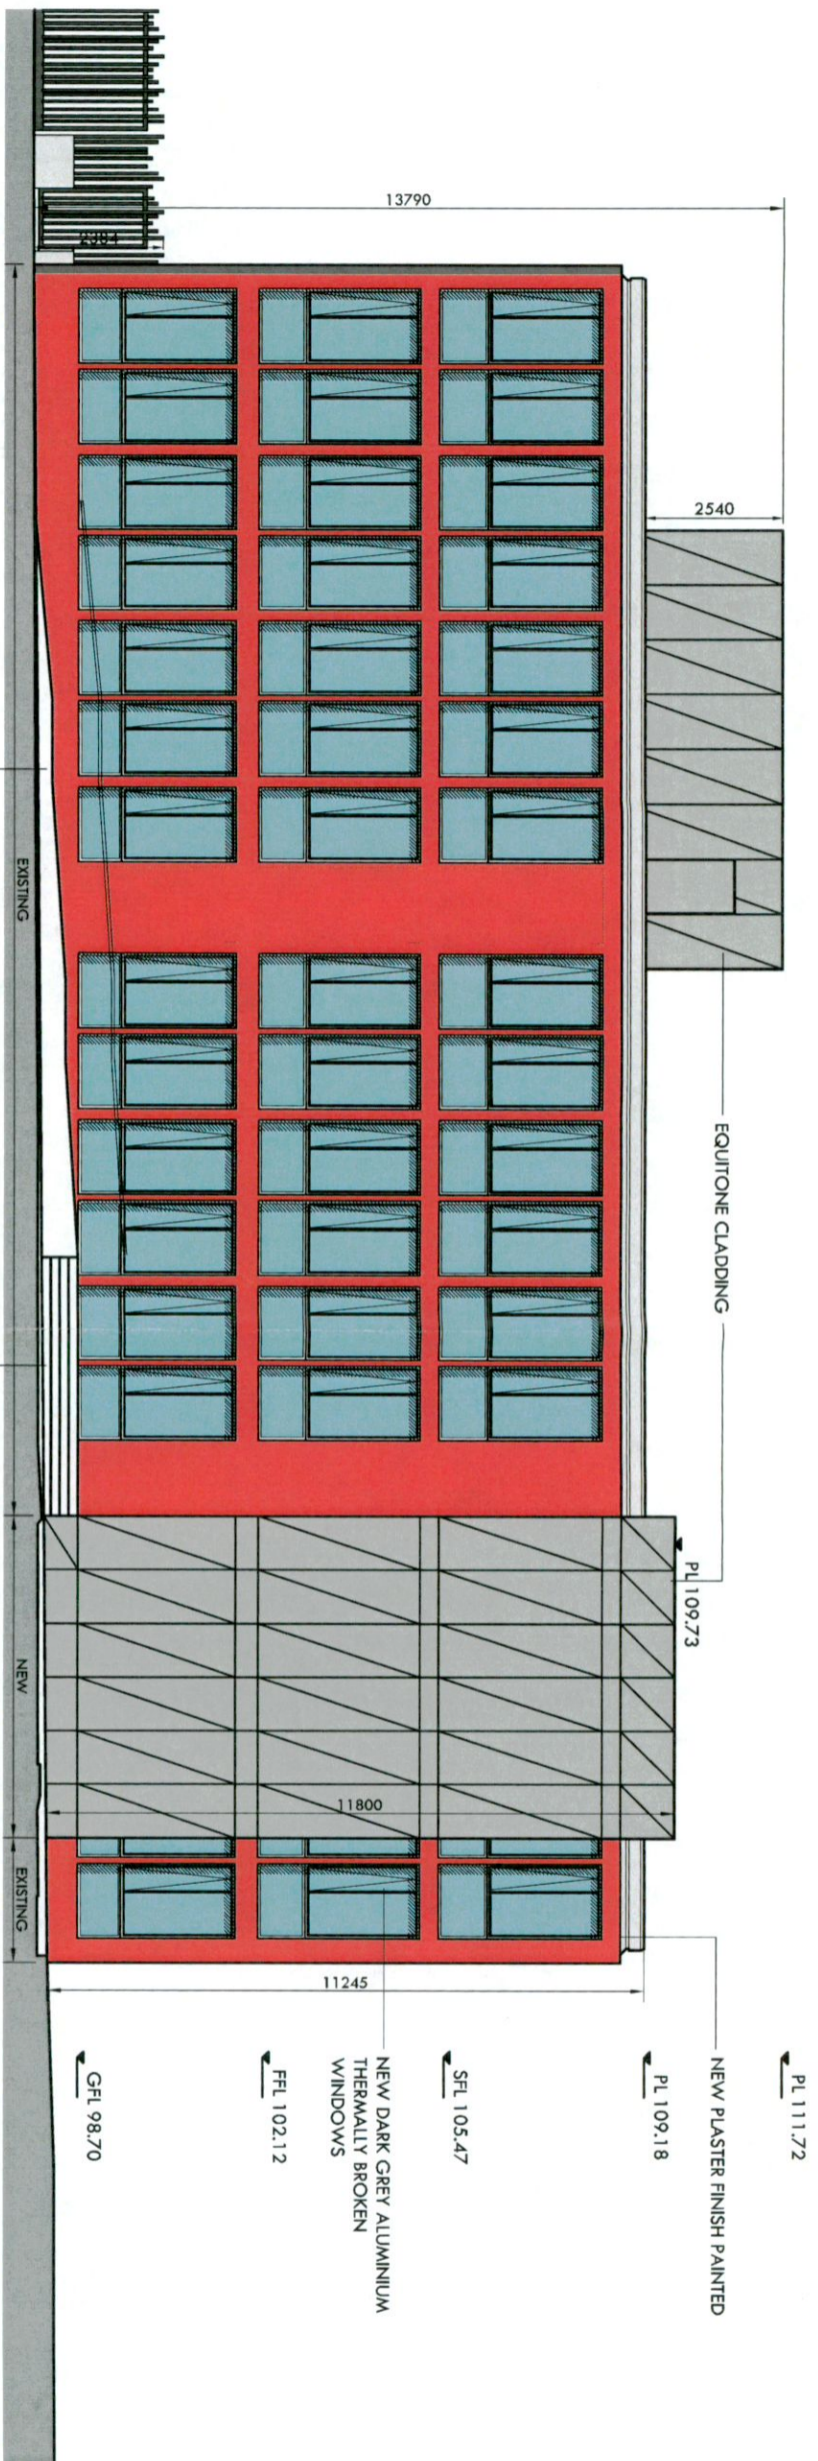

PROPOSED EAST ELEVATION
Scale 1:125

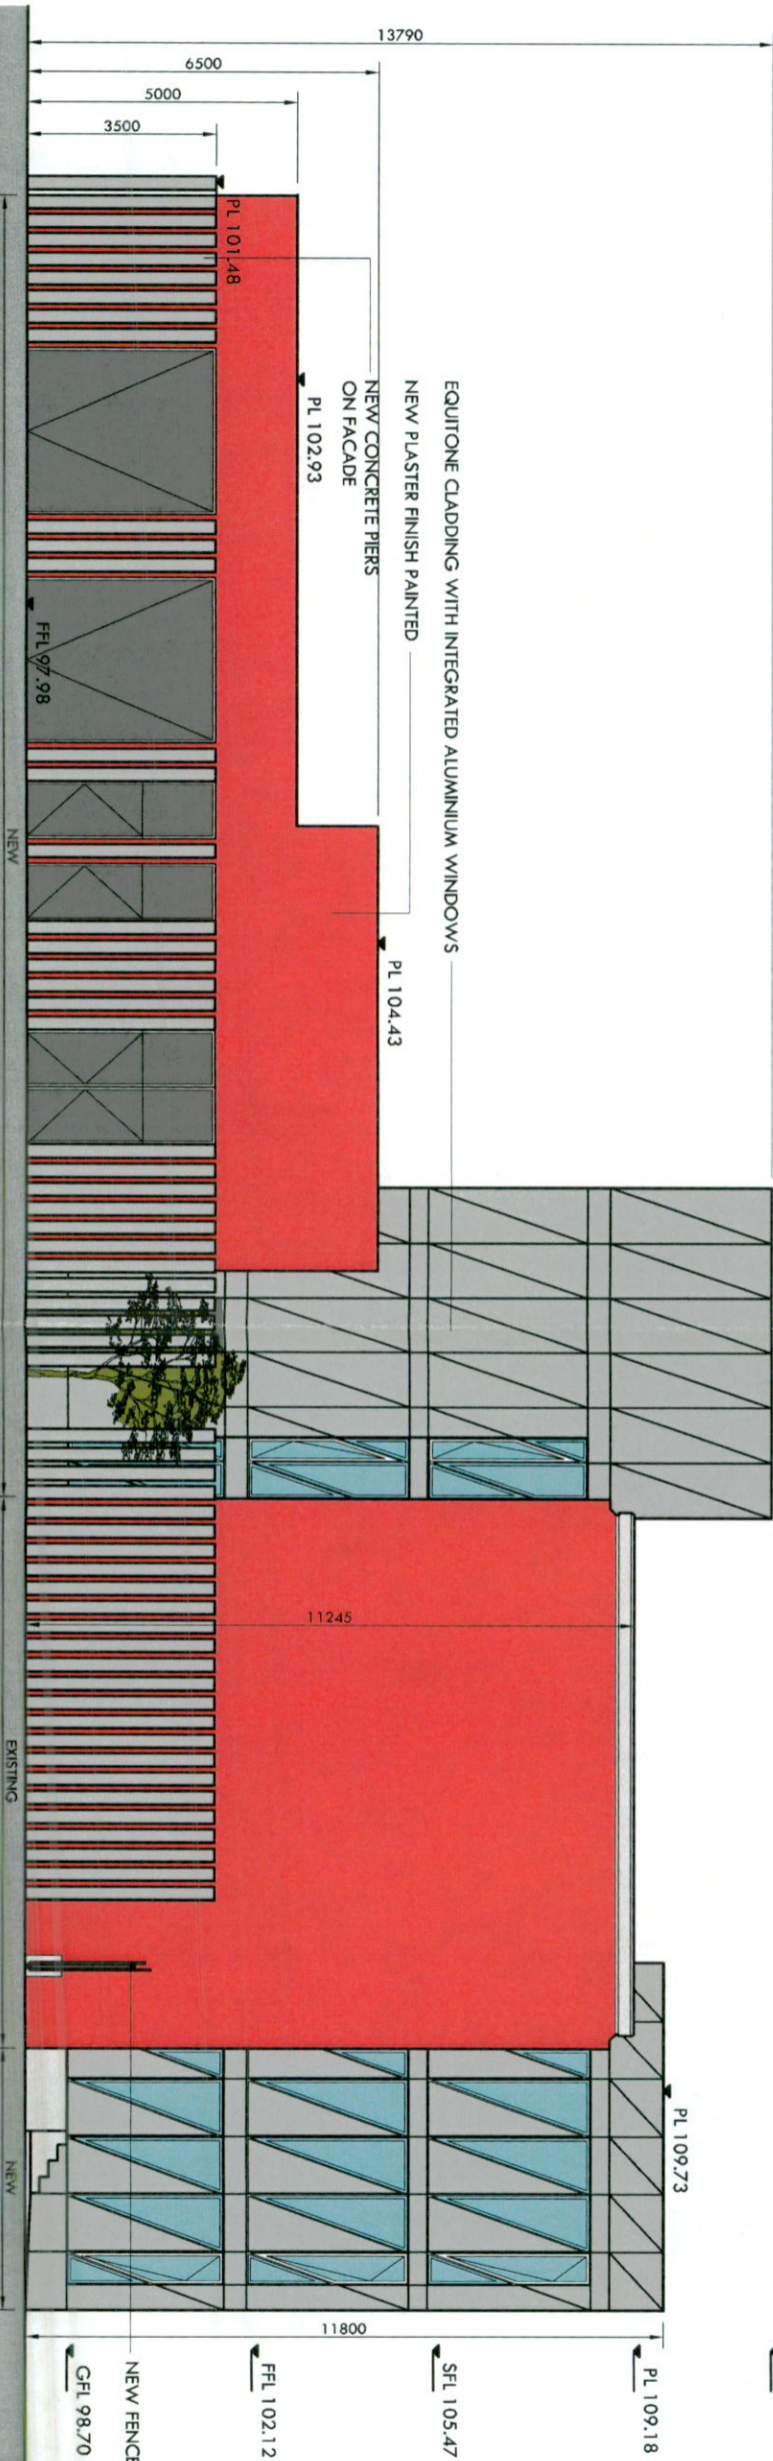

REV	DATE	DESCRIPTION	DESIGNED BY	CHECKED BY

Project	REDEVELOPMENT OF GLEN ABBEY, TALLAGHT, DUBLIN 24	Drawing No.	P101113
Client	HSE ESTATES	Scale	1:125
Drawing Title	PROPOSED ELEVATIONS	Date	OCT 22
Drawn By		Checked By	