


PROPOSED SOUTH ELEVATION

Scale 1:125

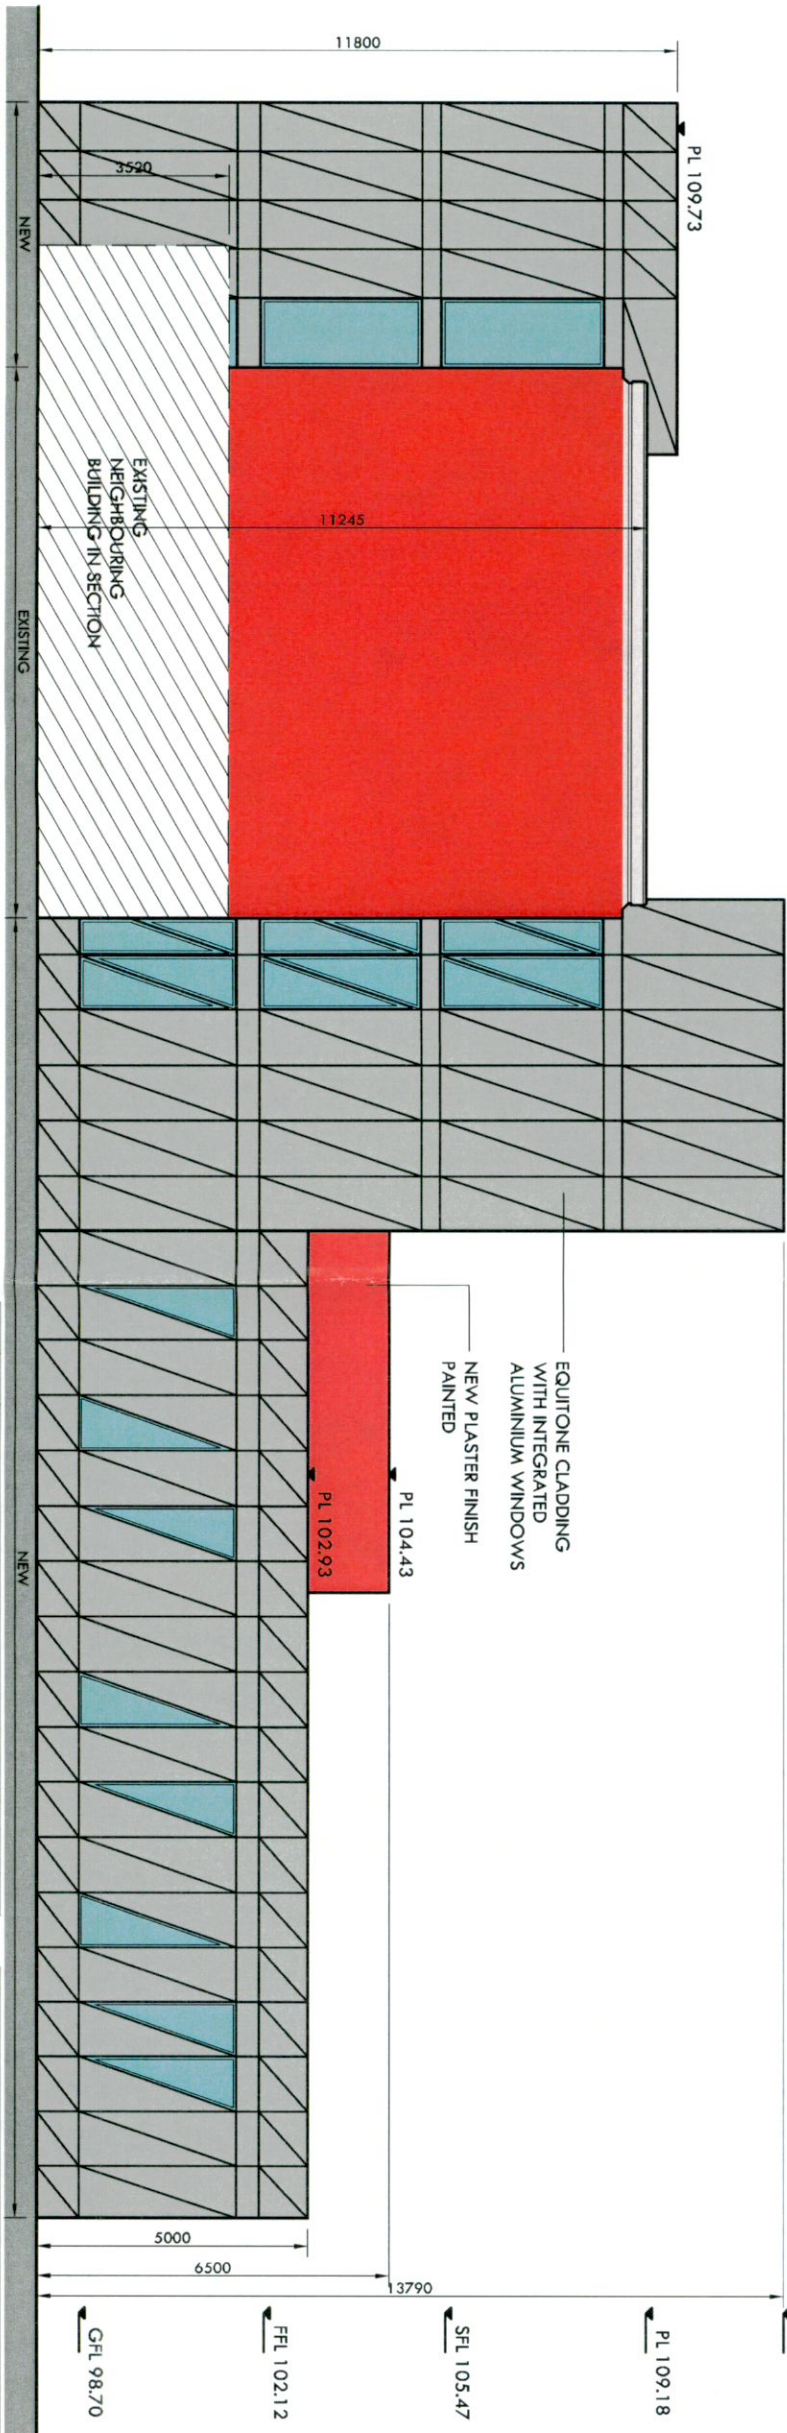

PROPOSED WEST ELEVATION

Scale 1:125

ALL GLAZING @ WEST ELEVATION IN STAIR CORES AND CIRCULATION

Rev	Desc	Author	Checked by

Project	REDEVELOPMENT OF GLEN ABBEY, TALLAGHT, DUBLIN 24
Client	HSE ESTATES
Drawing Title	PROPOSED ELEVATIONS
Date	OCT 23 11:33
Scale	1:125
Sheet No	30
Checked by	

P(01)14

AXO ARCHITECTS

AXO ARCHITECTS, ELBION STREET, CASTLEBAR, CO. WICK. TEL: 0849020294. EMAIL: INFO@AXOARCHITECTS.COM

