


PROPOSED BOUNDARY WALL AND GATES (NORTH ELEVATION)
Scale 1:125

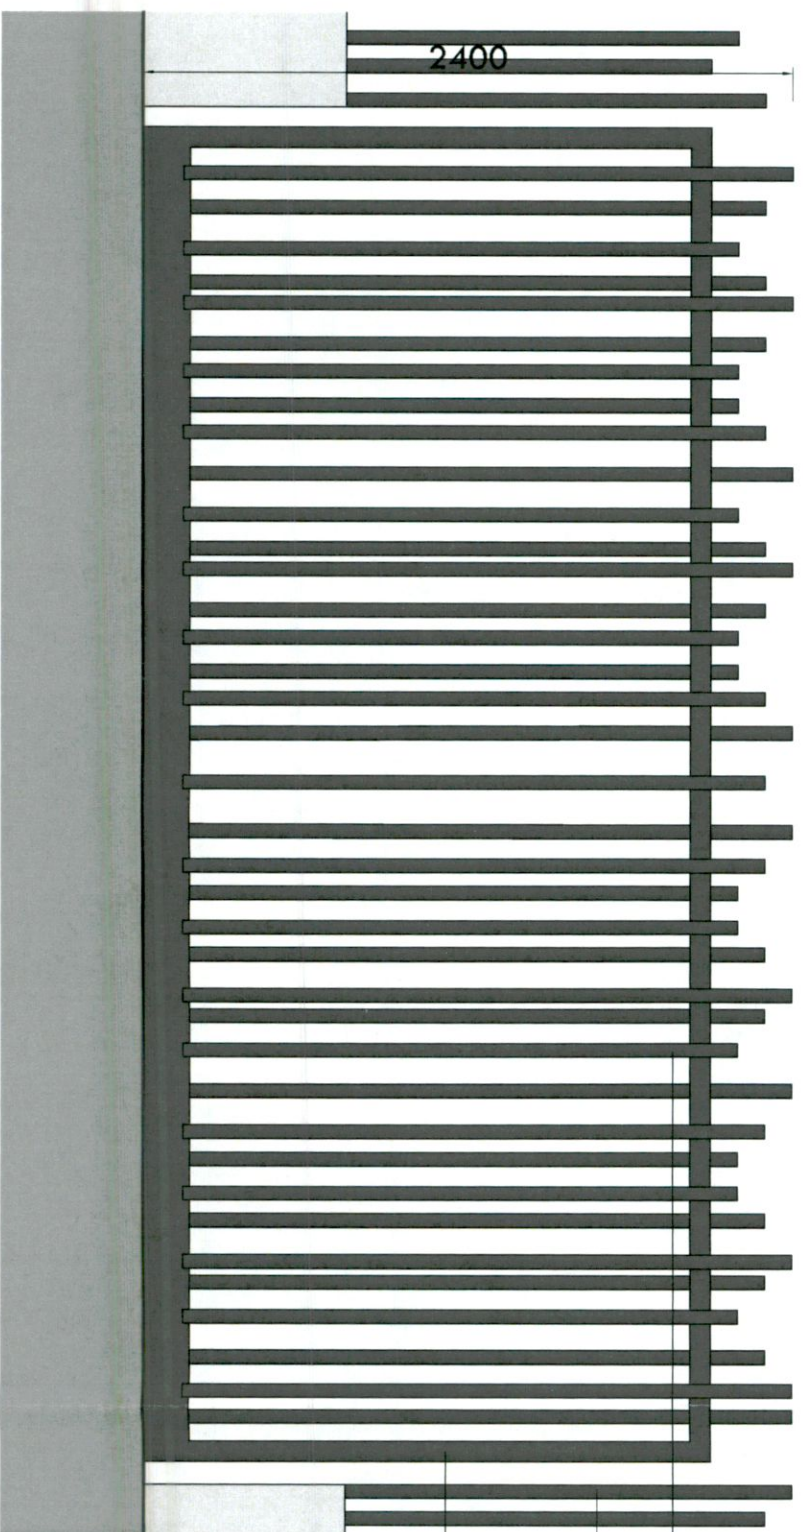

PROPOSED SLIDING GATE
Scale 1:25

- 50mm x 50mm x 5mm GALVANISED AND PAINTED MILD STEEL SQUARE BOX SECTION WELDED TO GATE FRAME.
- 50mm x 50mm x 5mm GALVANISED AND PAINTED MILD STEEL SQUARE BOX SECTION WELDED TO 75mm x 75mm STEEL PLATE CAST INTO TO CONCRETE CAPPING. SPACING VARIES BETWEEN 25 mm AND 100mm. HEIGHT VARIES BETWEEN 1500mm AND 2400mm.
- 75mm x 75mm x 5mm GALVANISED AND PAINTED MILD STEEL SQUARE BOX SECTION GATE FRAME.

NOTE: THIS FENCE TYPE IS PROPOSED THROUGHOUT, WHERE NEW FENCE IS MARKED IN PROPOSED SITE PLAN

Rev	Date	Description	Drawn By	Checked By

Project	REDEVELOPMENT OF GLEN ABBEY, TALLAGHT, DUBLIN 24	Drawing No.	P101117
Client	HSE ESTATES	Scale	AS SHOWN
Drawing Title	PROPOSED FENCE AND GATES	Drawn By	
Date	OCT 22	Checked By	
Drawn By			

