




FRONT ELEVATION (NORTH)  
(EXISTING)  
SCALE 1:100

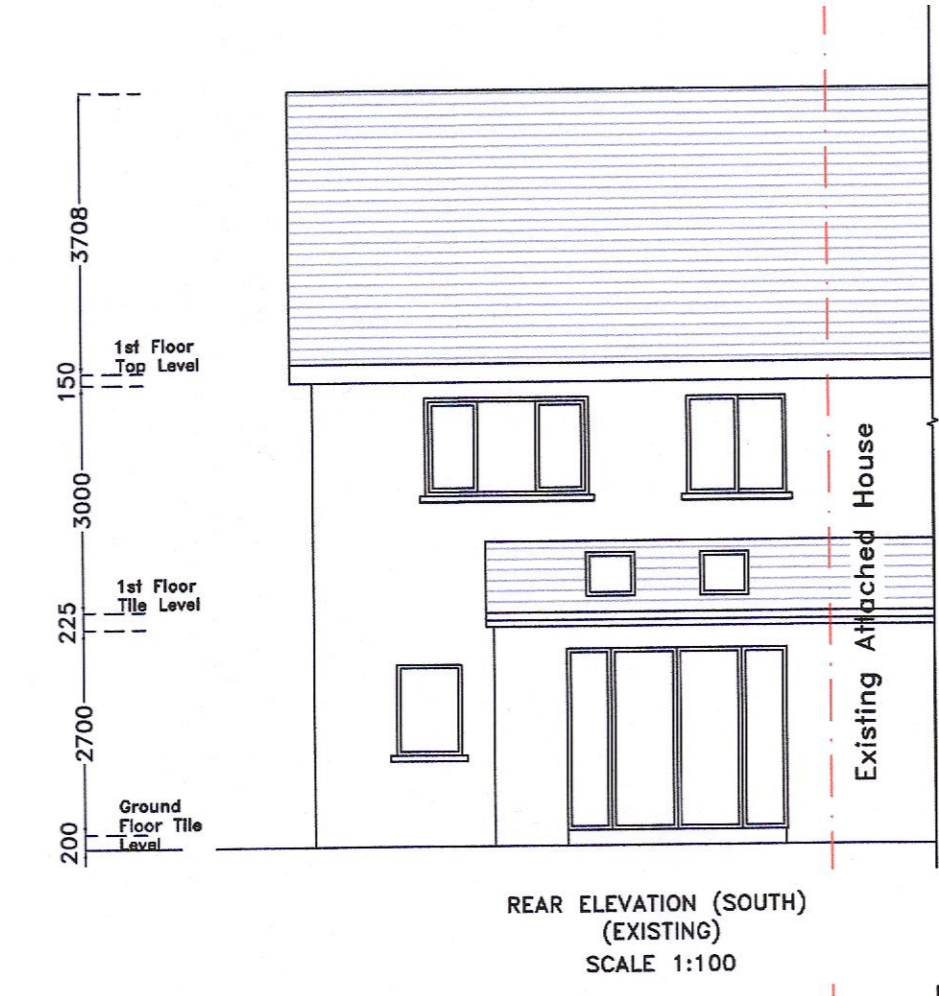


REAR ELEVATION (SOUTH)  
(EXISTING)  
SCALE 1:100

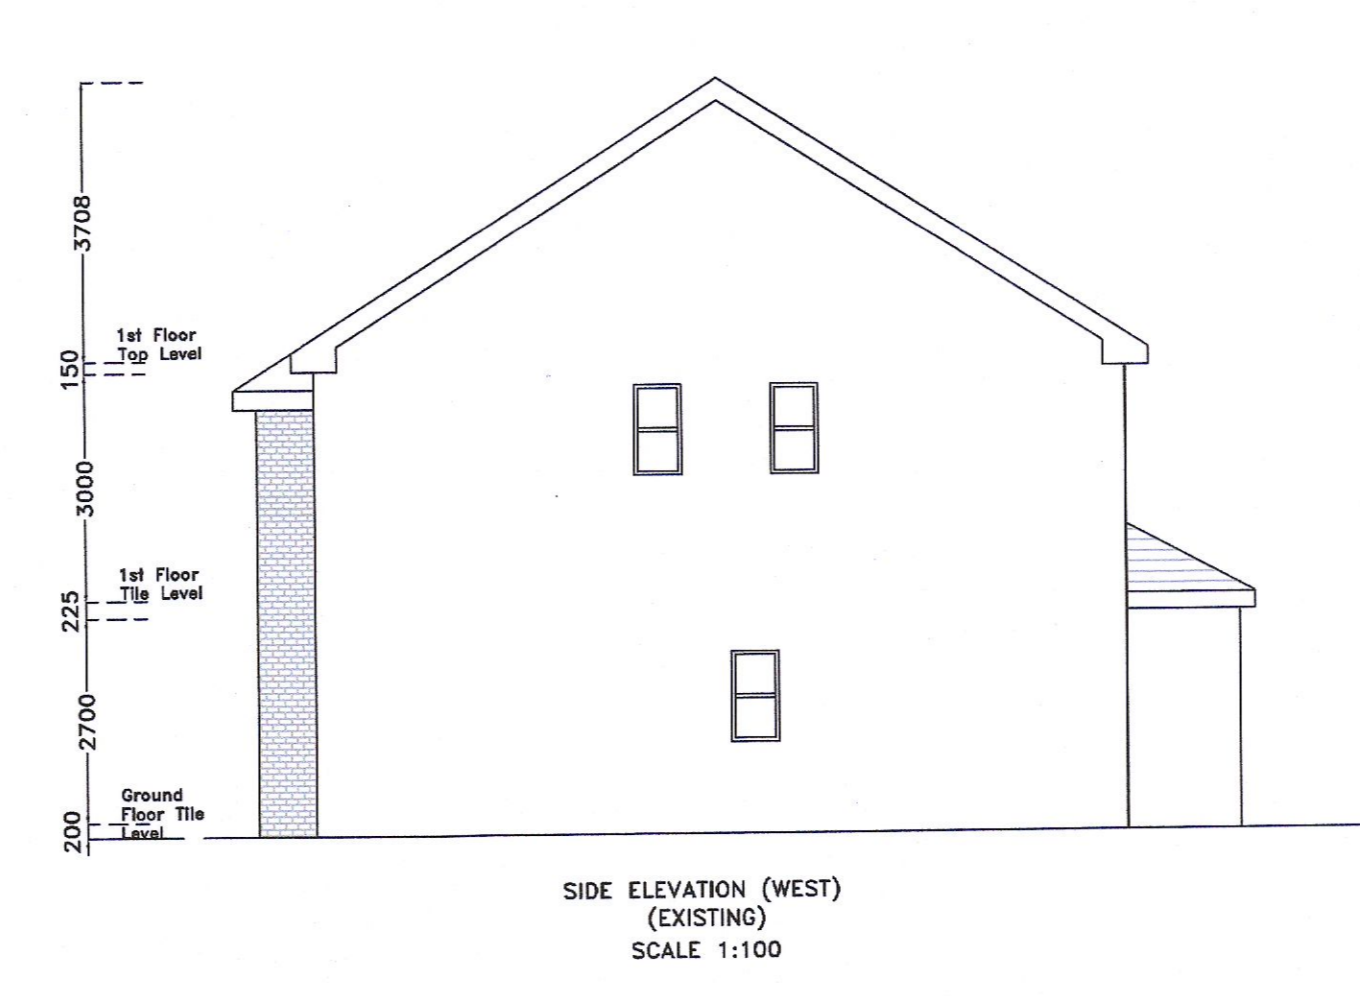


SIDE ELEVATION (WEST)  
(EXISTING)  
SCALE 1:100

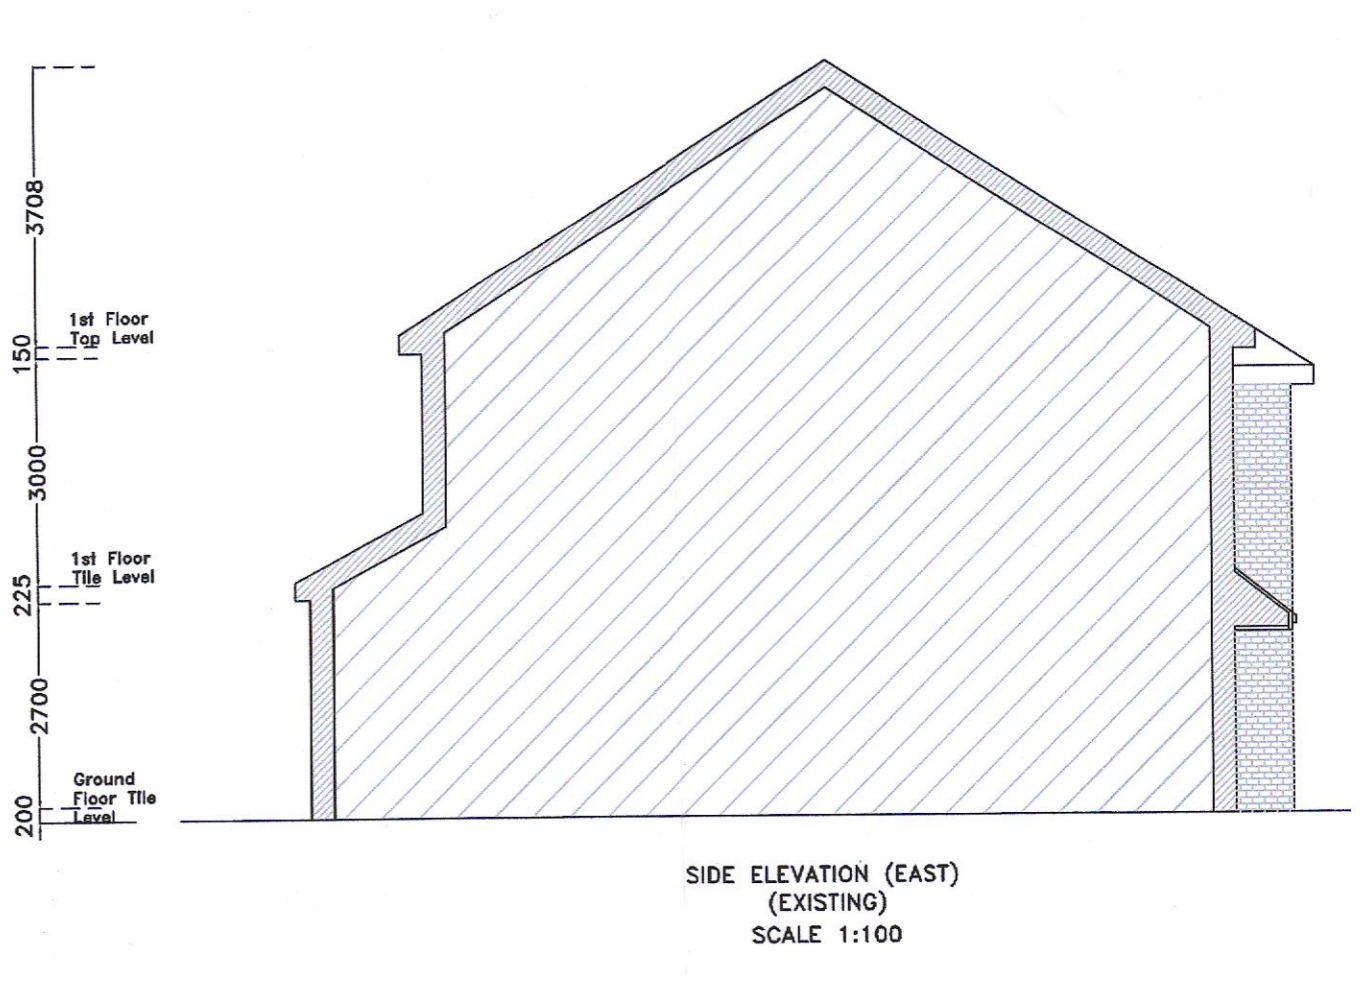


SIDE ELEVATION (EAST)  
(EXISTING)  
SCALE 1:100

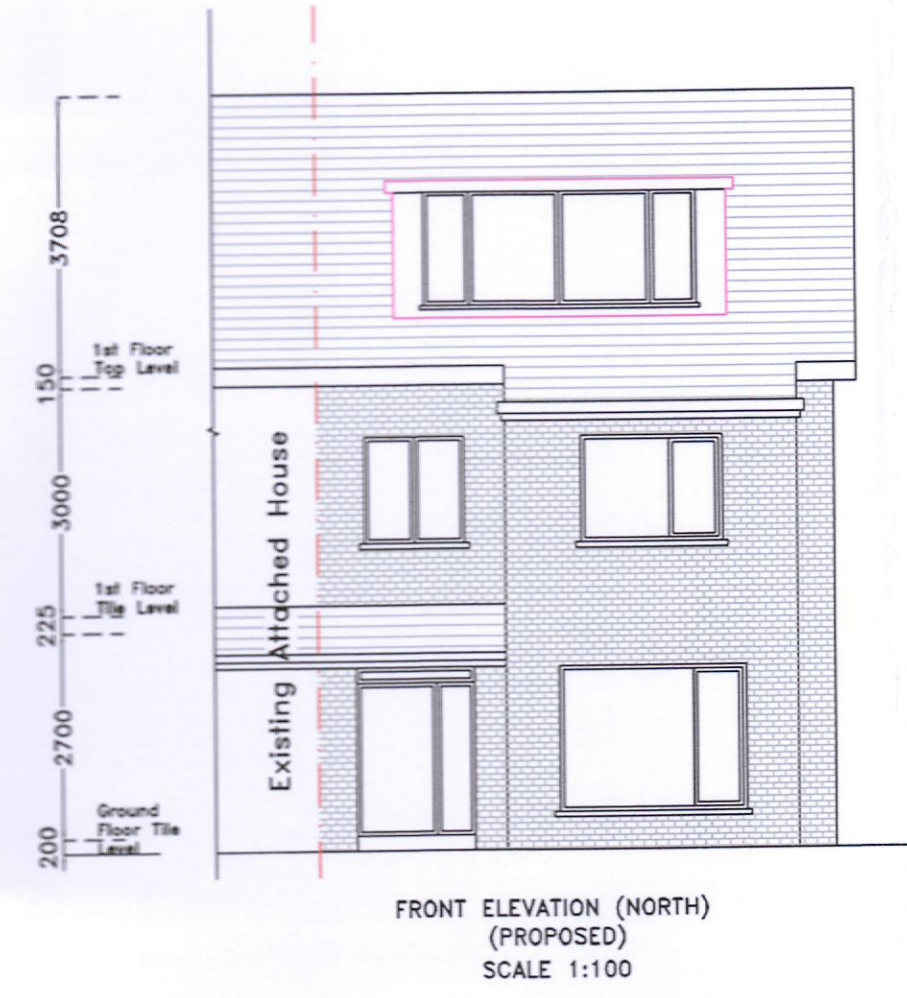


FRONT ELEVATION (NORTH)  
(PROPOSED)  
SCALE 1:100

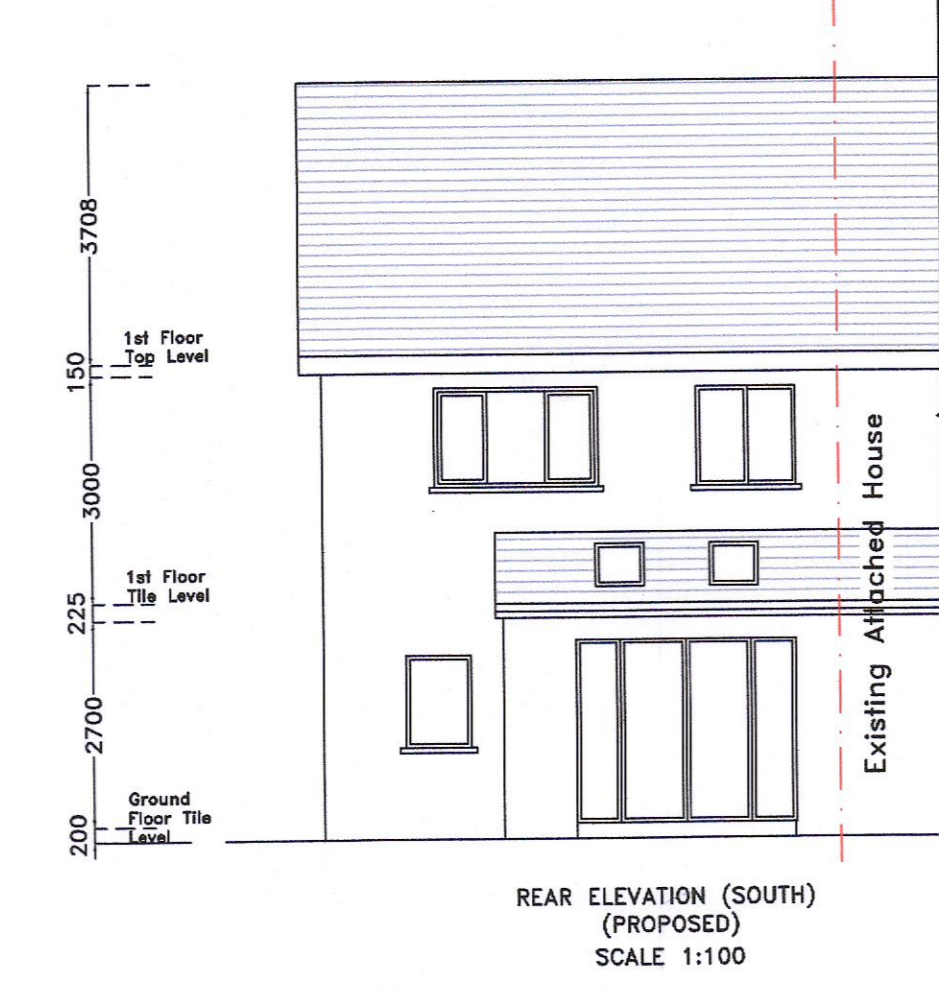


REAR ELEVATION (SOUTH)  
(PROPOSED)  
SCALE 1:100

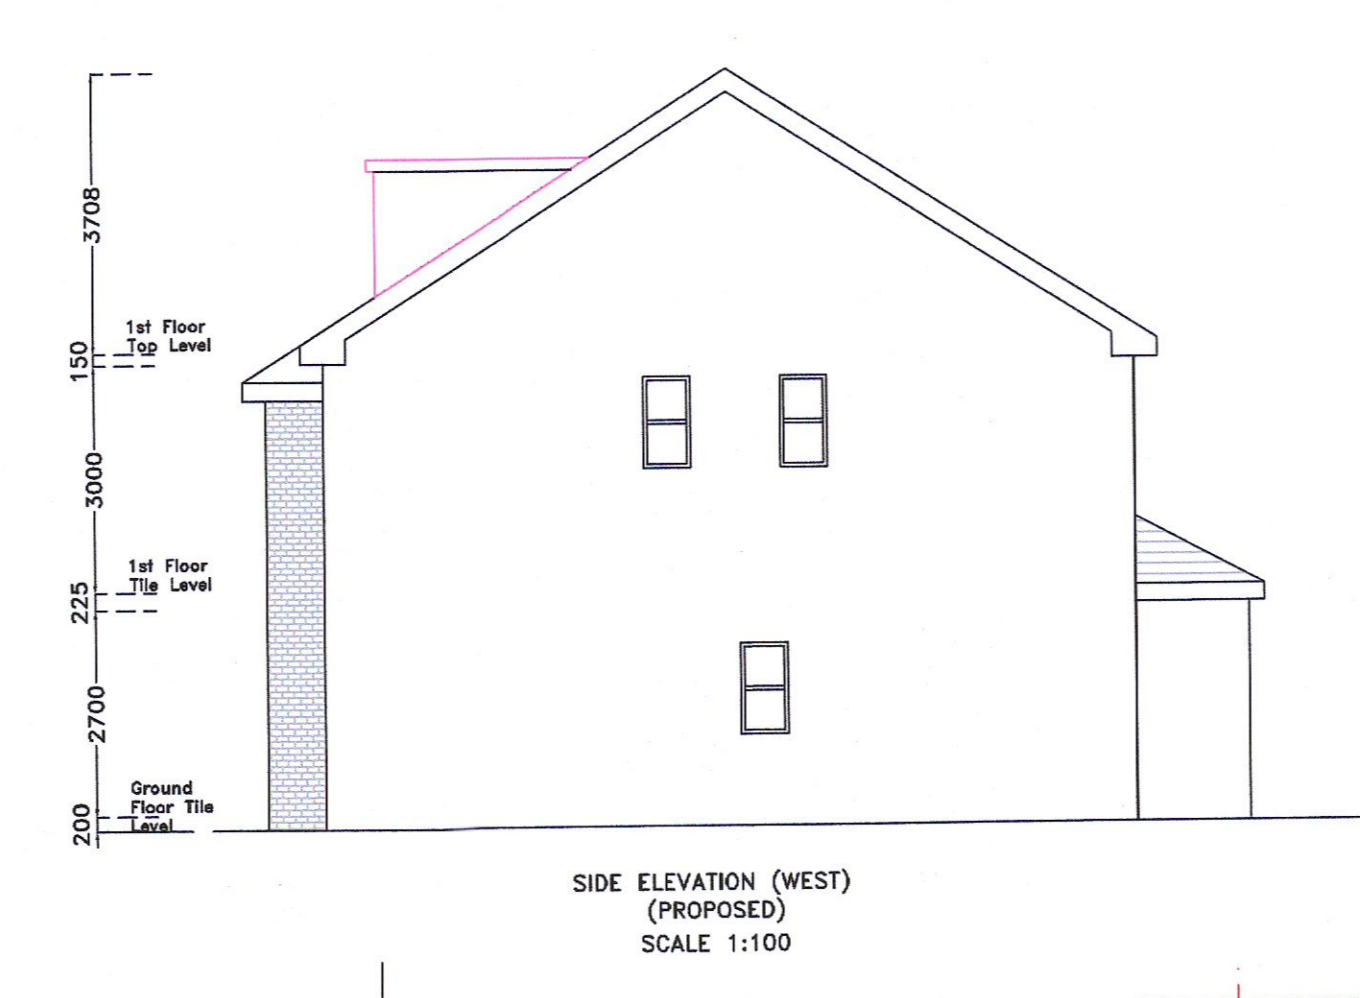


SIDE ELEVATION (WEST)  
(PROPOSED)  
SCALE 1:100

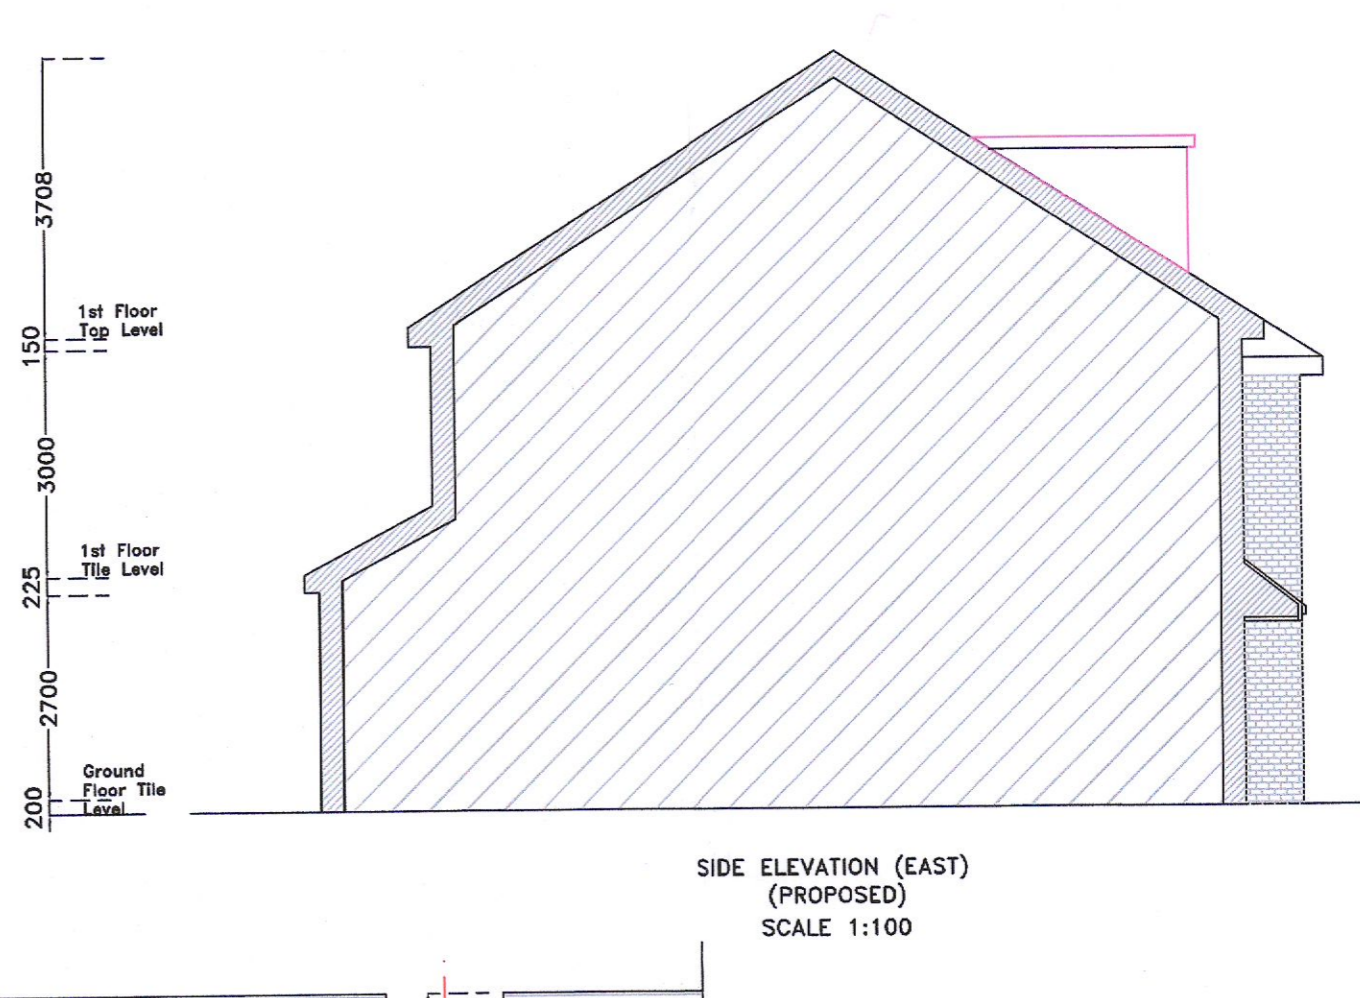


SIDE ELEVATION (EAST)  
(PROPOSED)  
SCALE 1:100

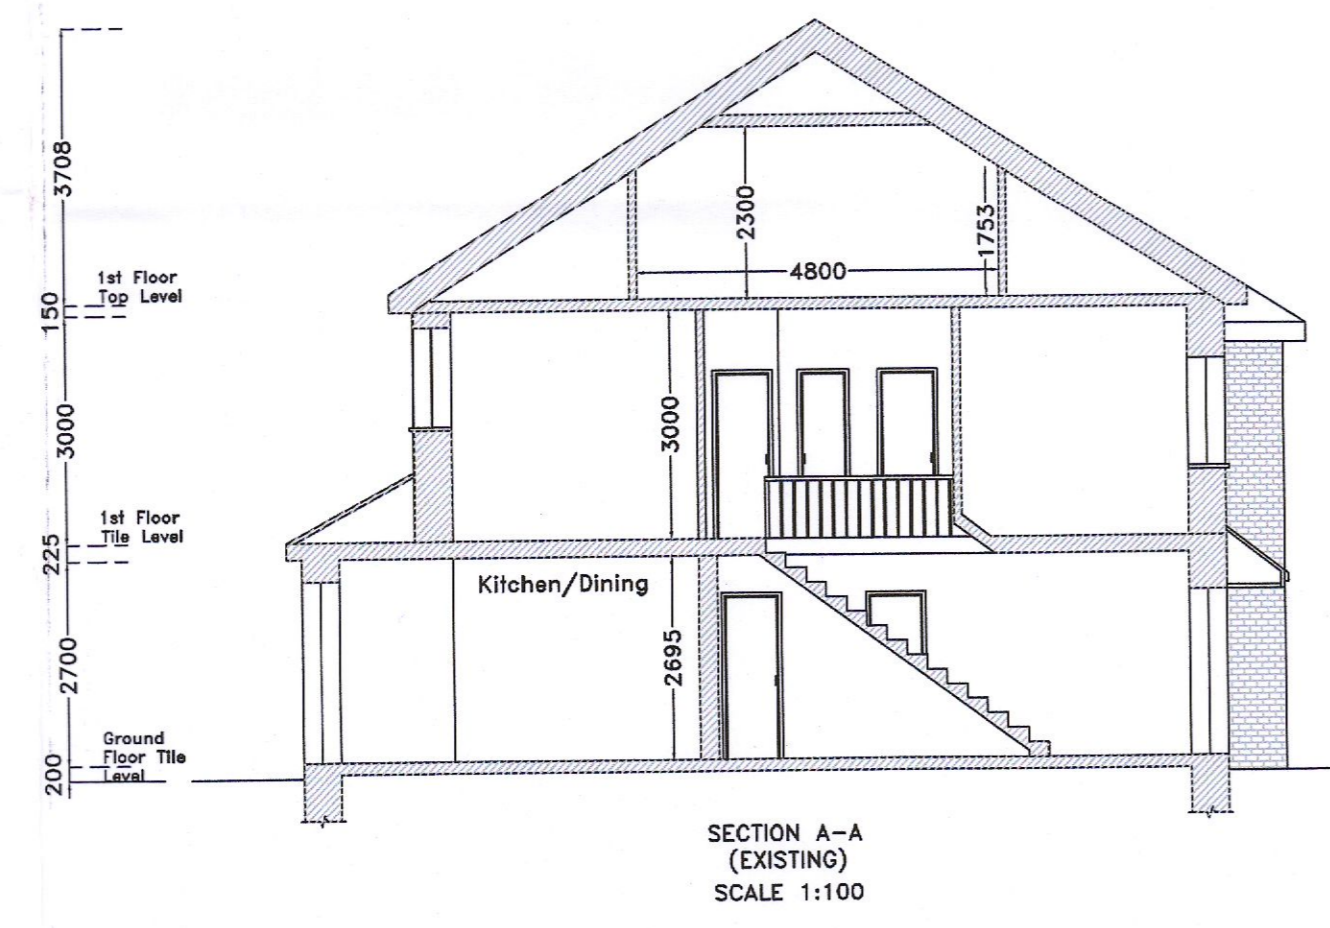


SECTION A-A  
(EXISTING)  
SCALE 1:100

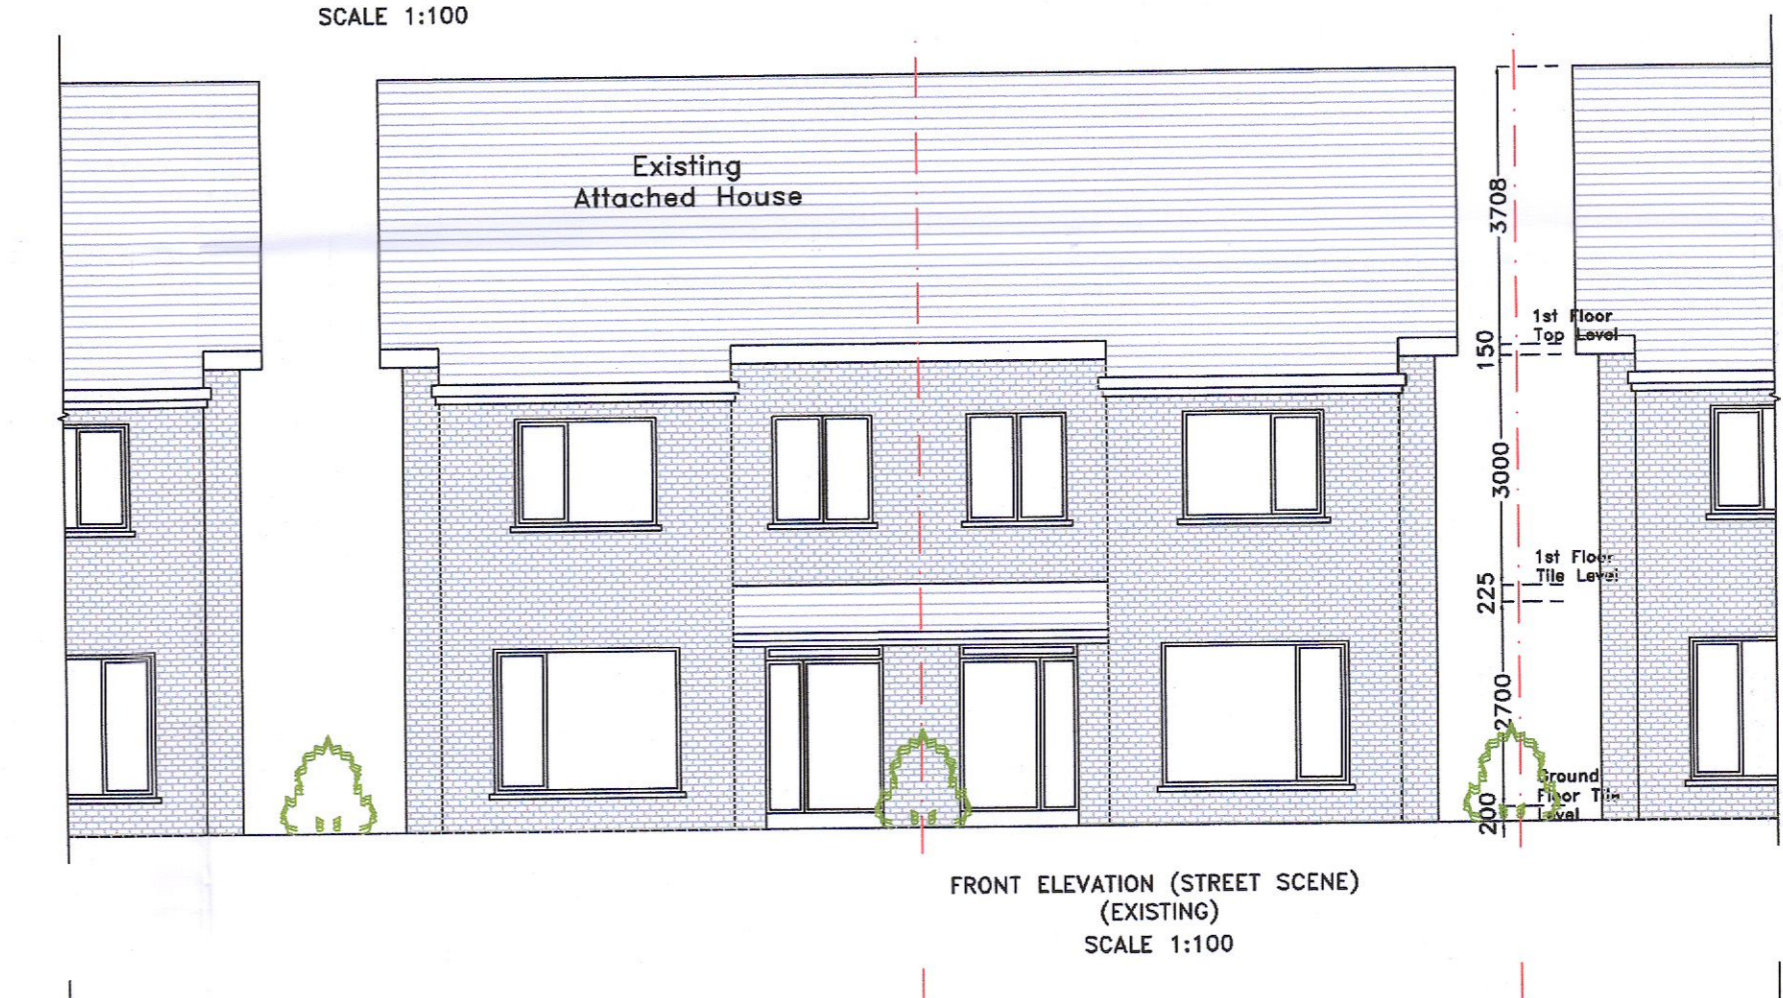

FRONT ELEVATION (STREET SCENE)  
(EXISTING)  
SCALE 1:100

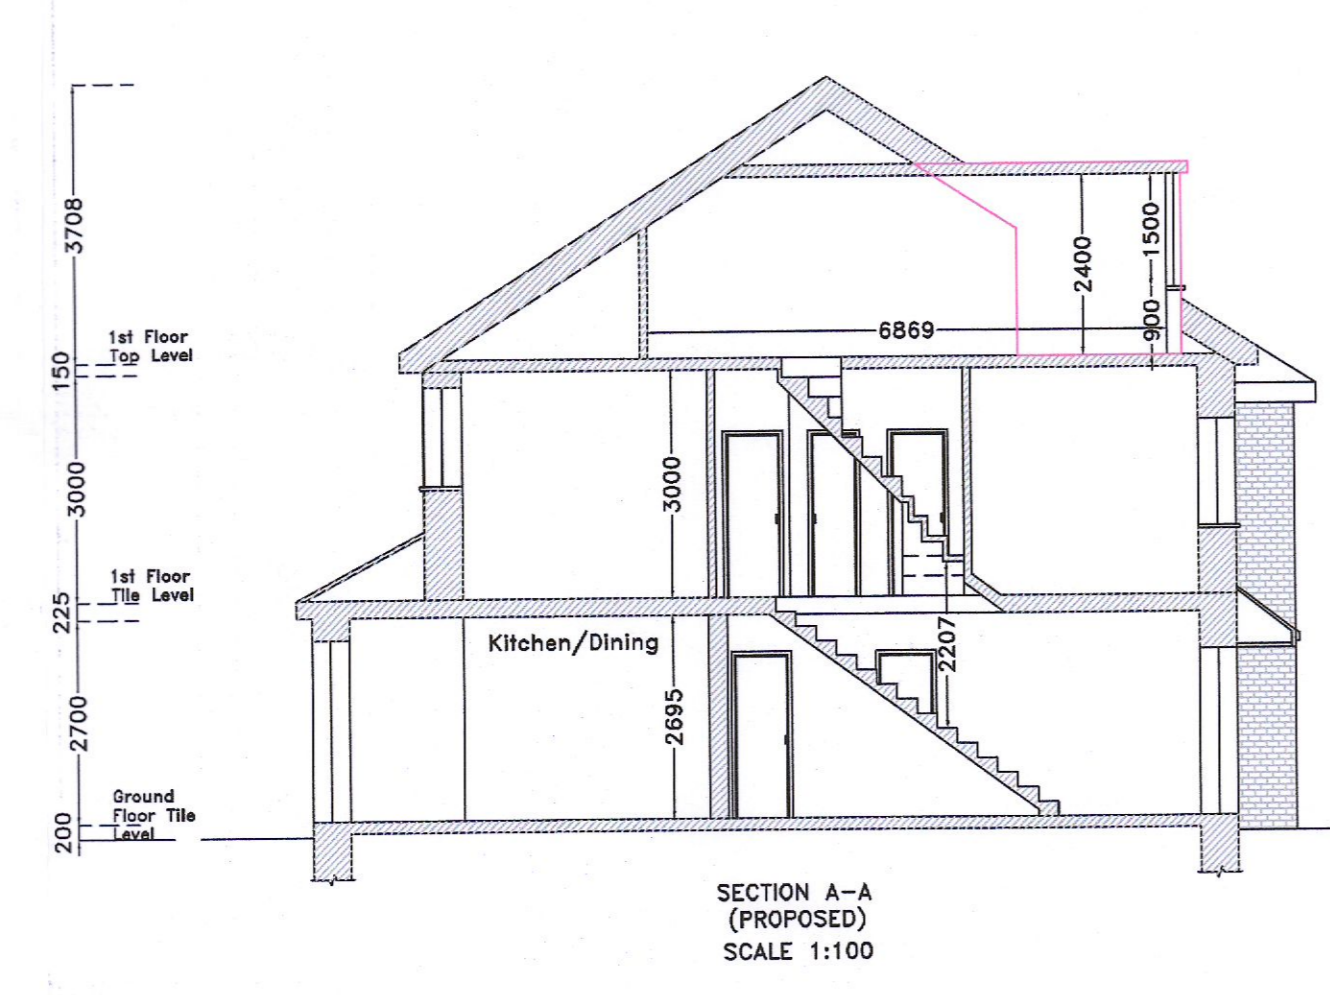

SECTION A-A  
(PROPOSED)  
SCALE 1:100

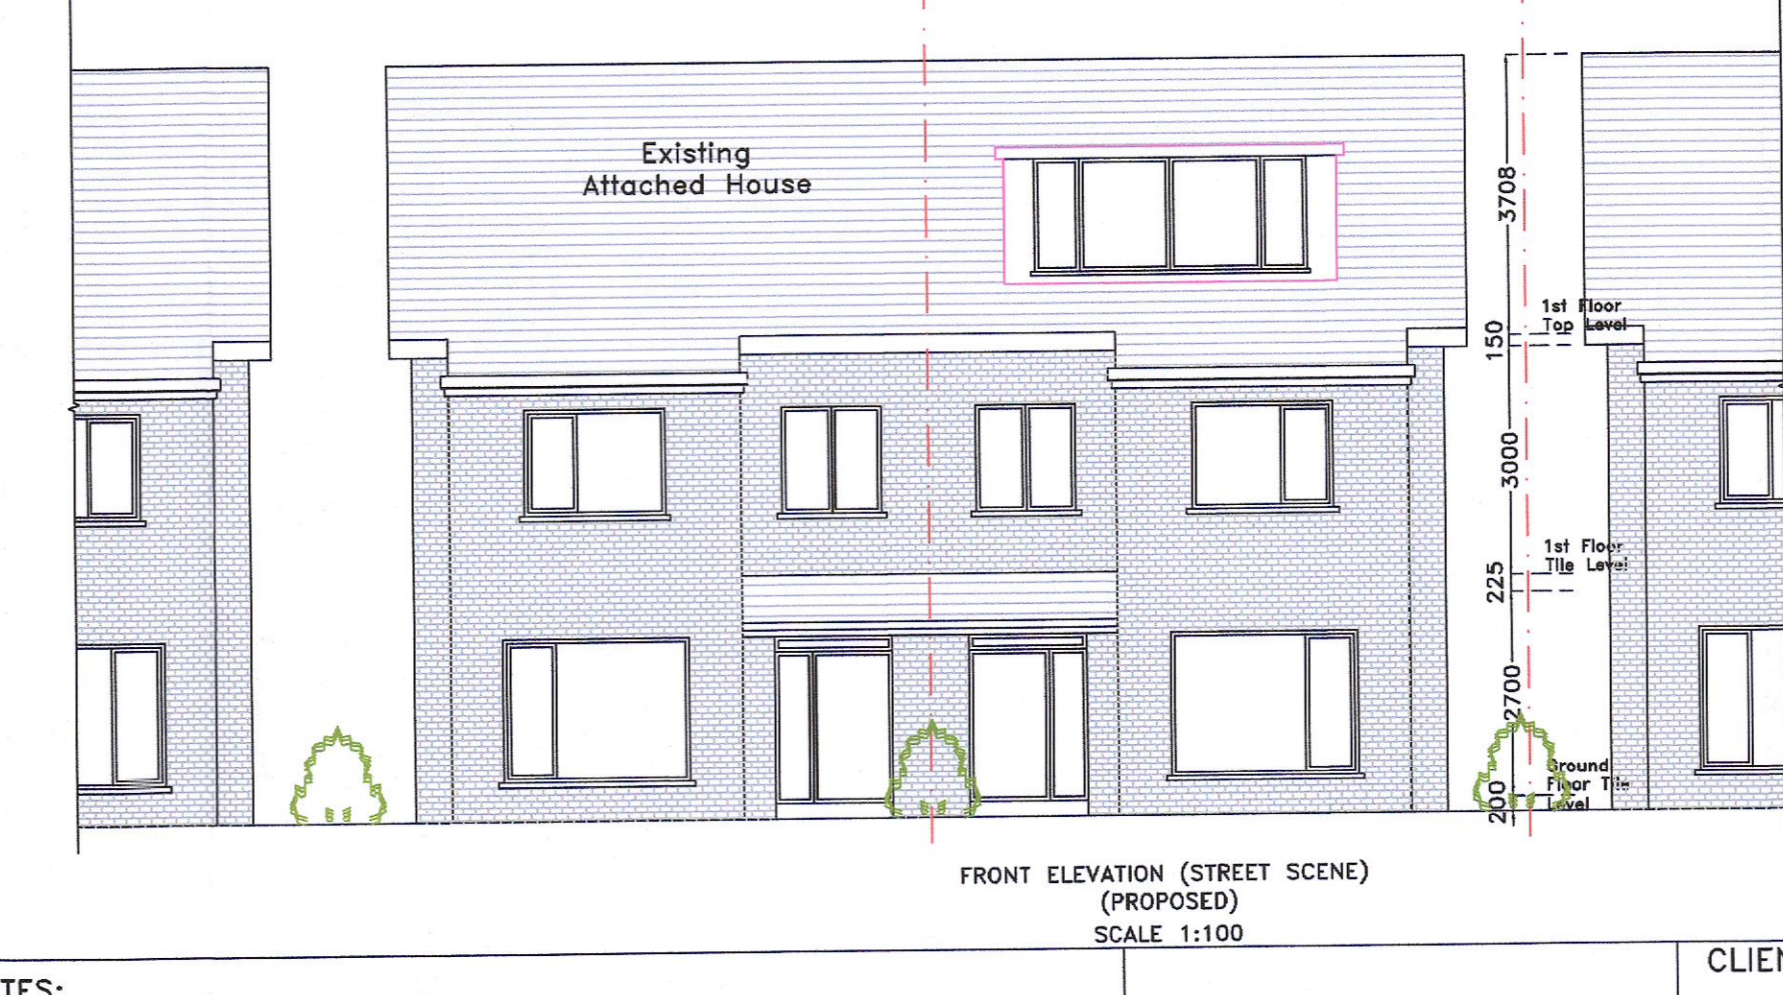

FRONT ELEVATION (STREET SCENE)  
(PROPOSED)  
SCALE 1:100

**SPECIFICATIONS**  
External finishes to match existing  
Gutters and downpipes to match existing  
Roof finishes to match existing  
Windows and doors UPVC or wood to match existing

**NOTES:**  
Drawings not to be scaled from. Use written dimensions only.  
Setting out dimensions to be checked against plans.  
To be used with other drawings and specifications.  
Any discrepancies in dimensions or specifications to be brought to the attention Architect Engineer Builder.  
All structures to be confirmed by Engineer.  
DRAWINGS NOT FOR CONSTRUCTION PURPOSES  
CHANGES IN MAGENTA

DRAWINGS BY  
KEVIN TIERNAN  
ARCHITECT SERVICES  
19 ARANLEIGH GARDENS  
RATHFARNHAM  
DUBLIN 14  
PH 01 5349272  
www.architectservices.ie

CLIENT: Lisa and Chris lawlor 45 ballycullen Green Dublin 24 cByk
THIS DRAWING: Existing / Proposed Elevations Scale 1 to 100
Area of Entire Site 241.00 sq m Area of Existing House 130.00 sq m Area of Proposed Extension 00.00 sq m Area of Attic 35.00 sq m