



Do not scale. Use figured dimensions only. All dimensions to be checked on site. Digital copies cannot be guaranteed. Only information in hard copy can be relied upon for conformity and accuracy. © This drawing is copyright.


Drawing issued for the purposes of obtaining planning permission. Drawings do not demonstrate compliance with building regulations and should not be relied upon for such.

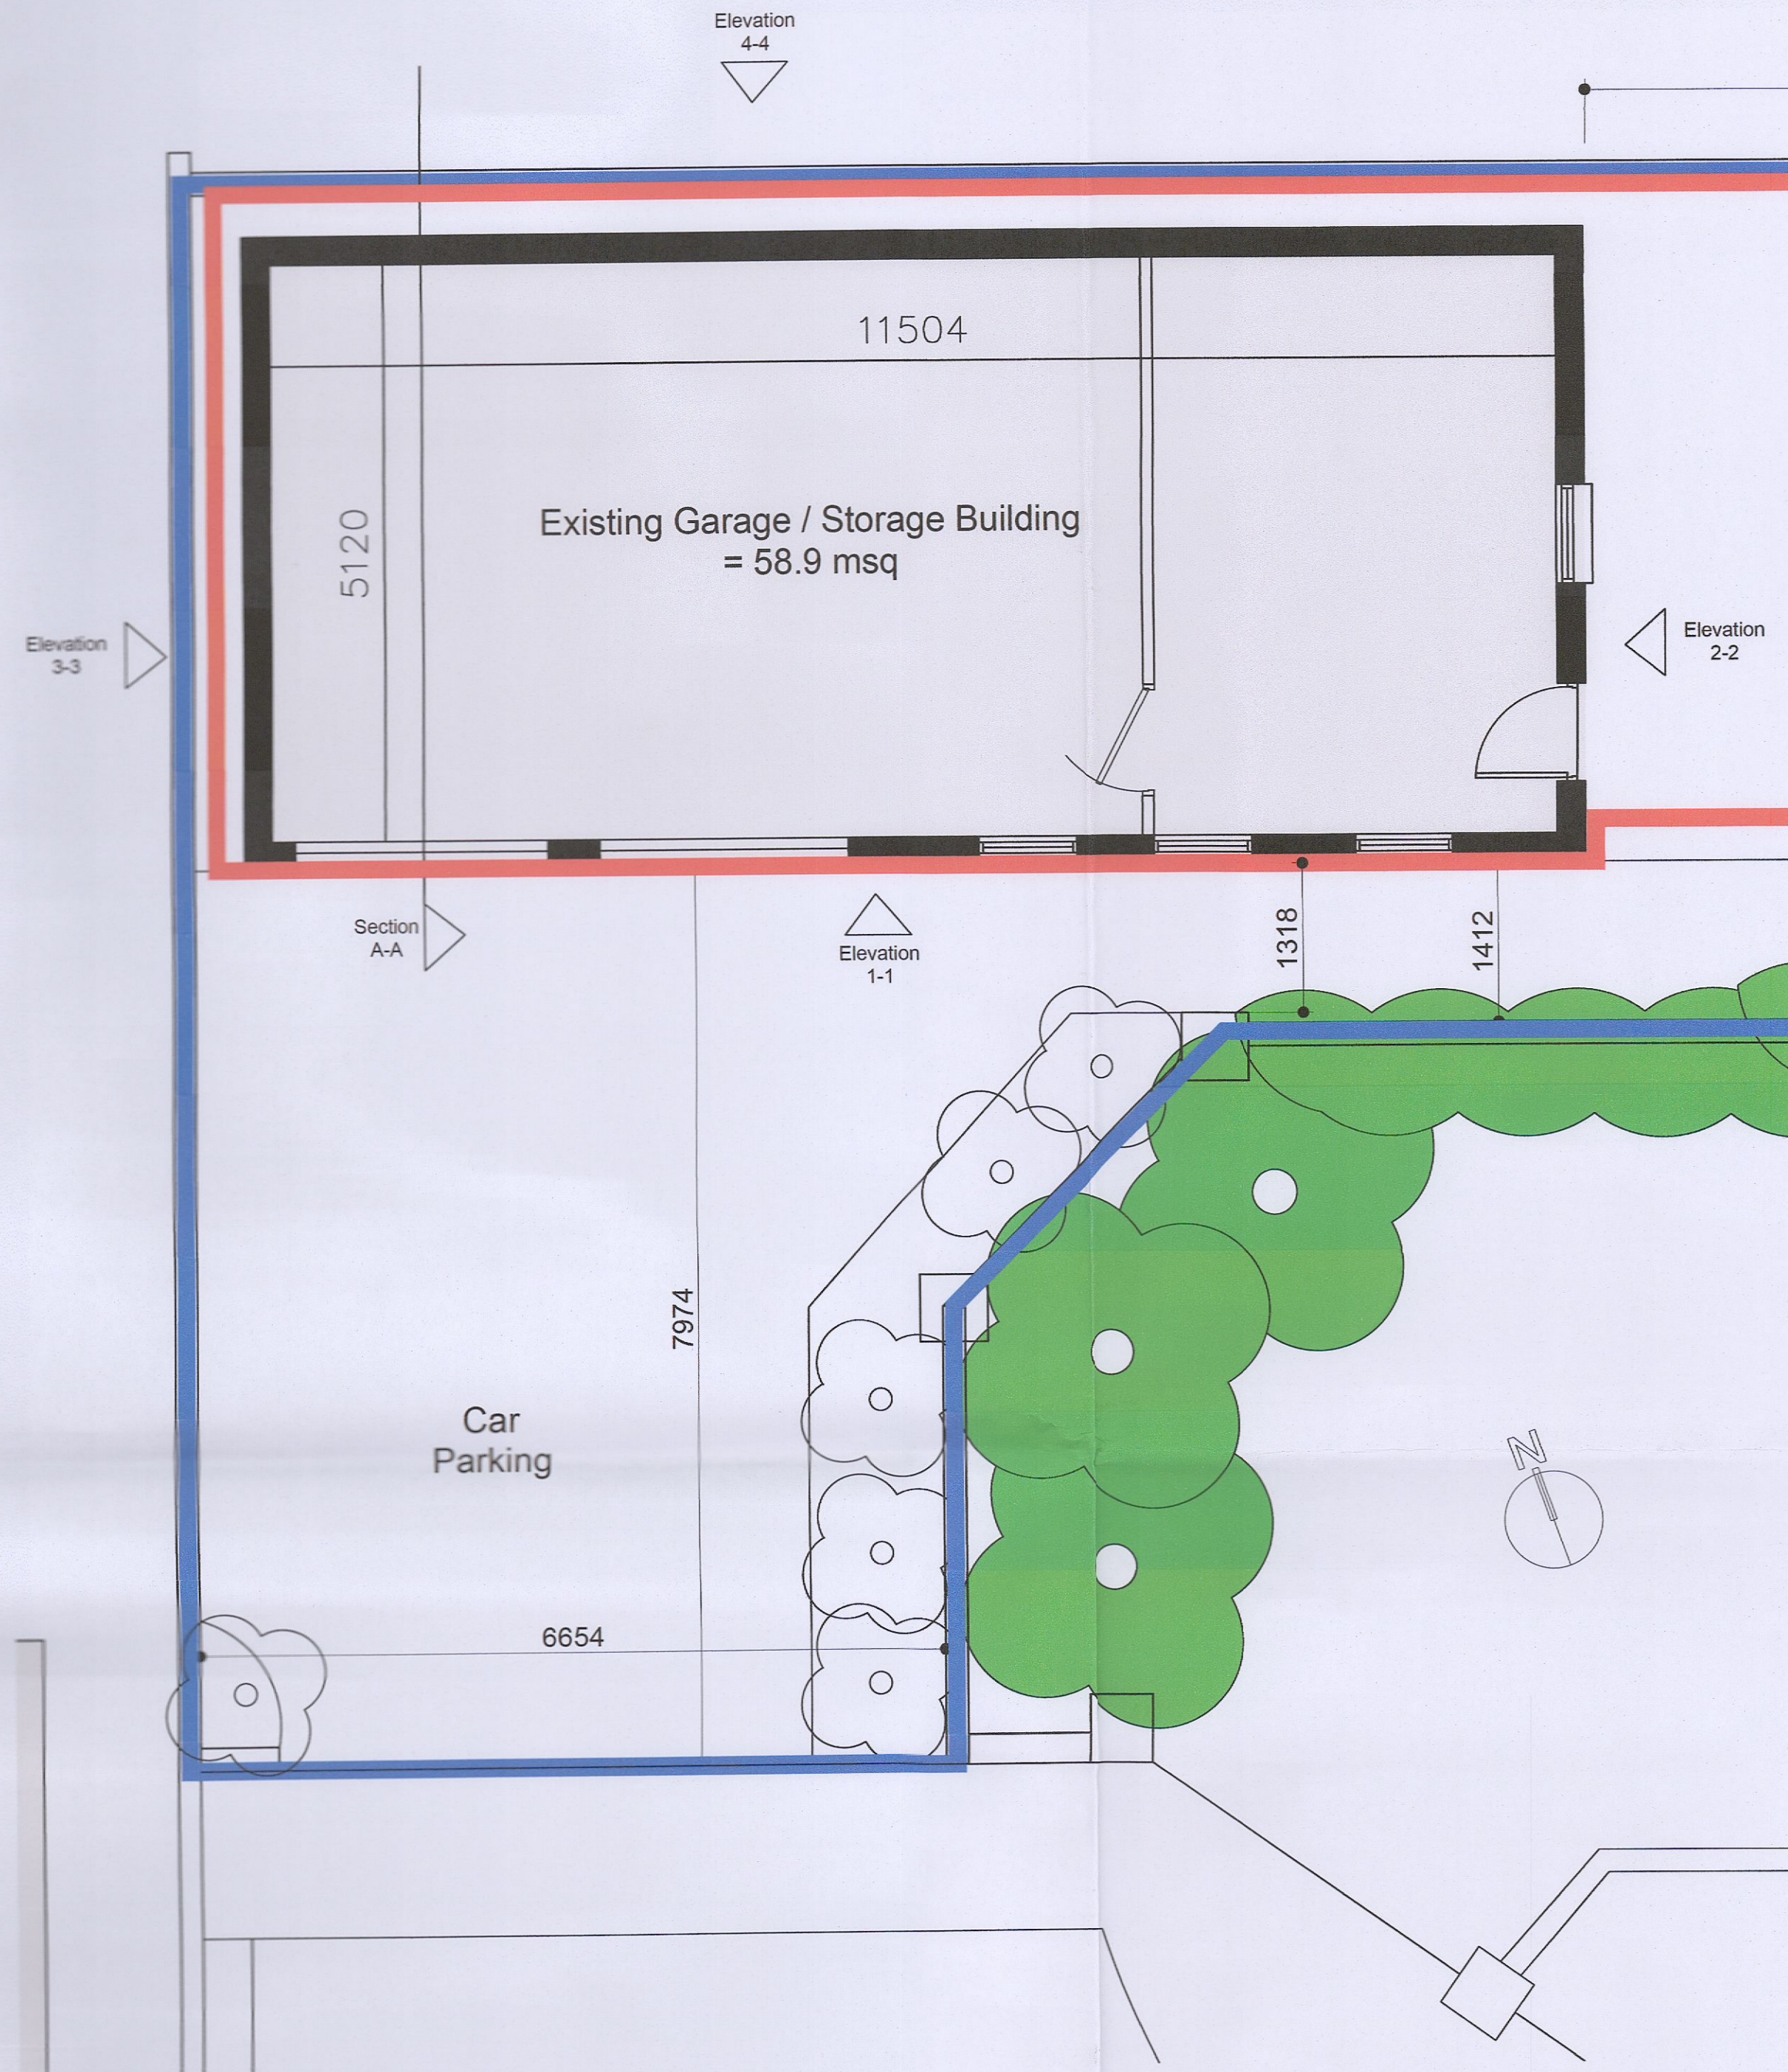


EXISTING LAYOUT PLAN
SCALE: 1:50 @ A1

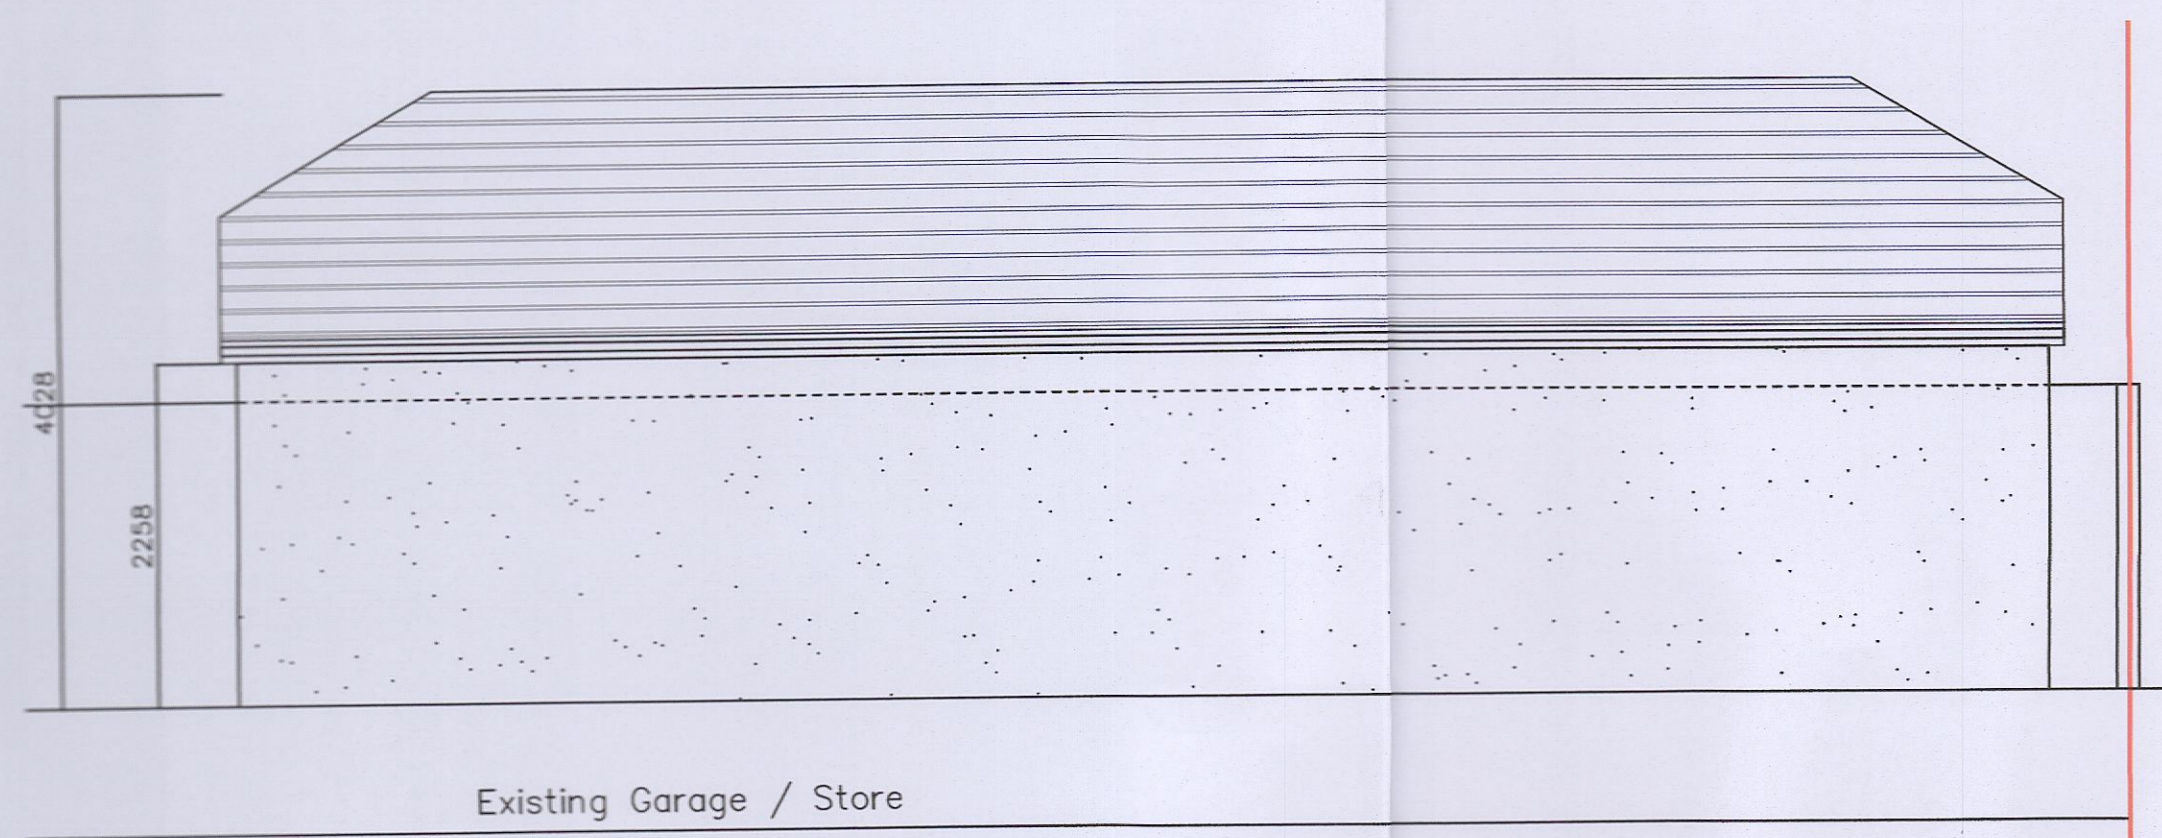


EXISTING REAR ELEVATION 4-4
1:50 @ A1

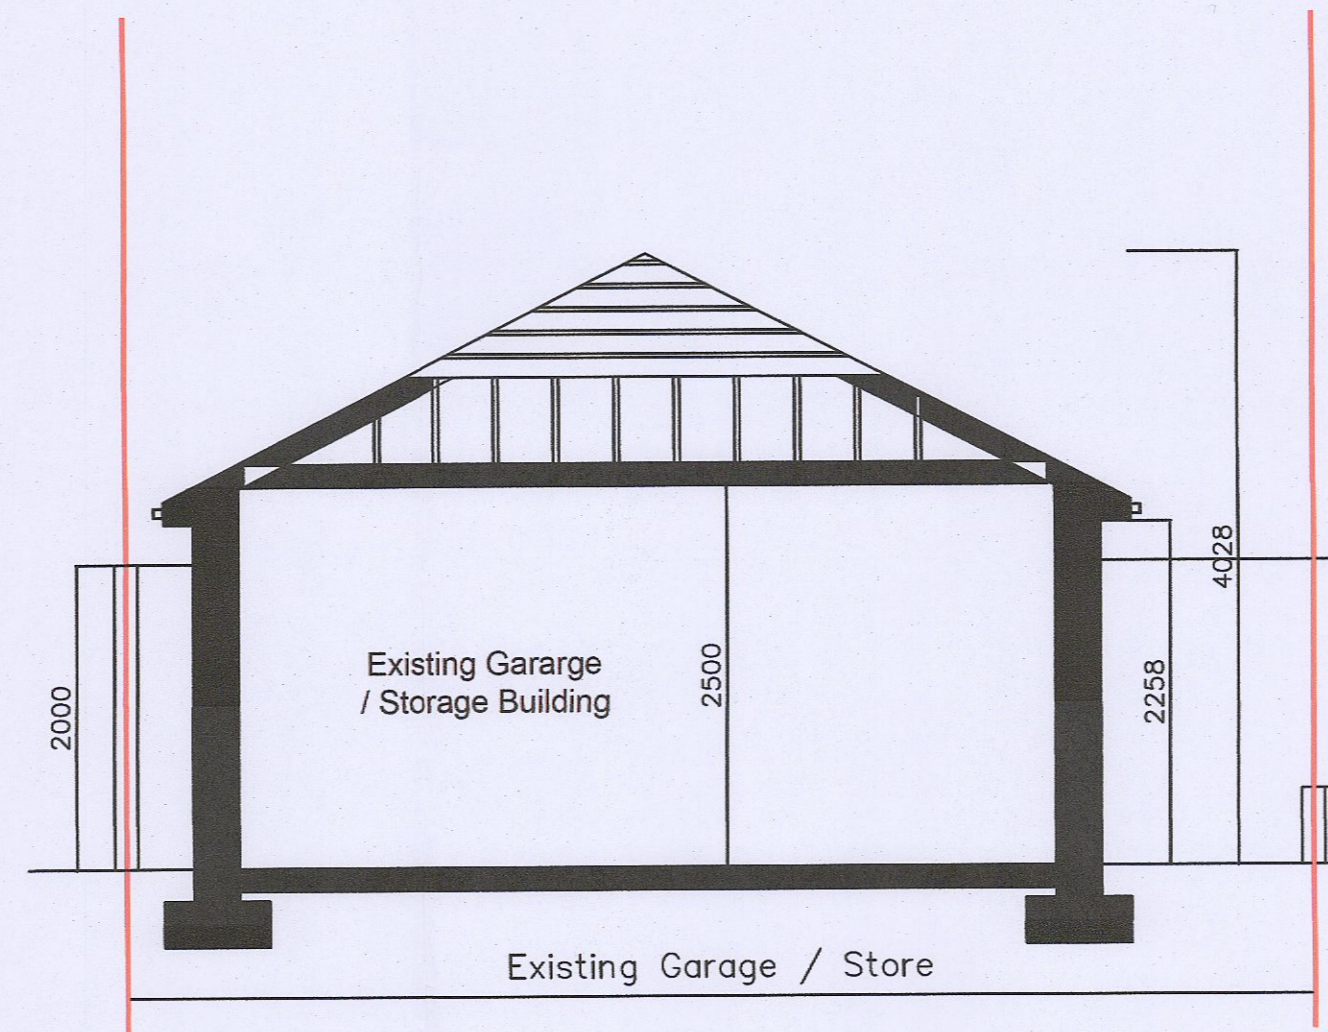

EXISTING SECTION A-A
1:50 @ A1

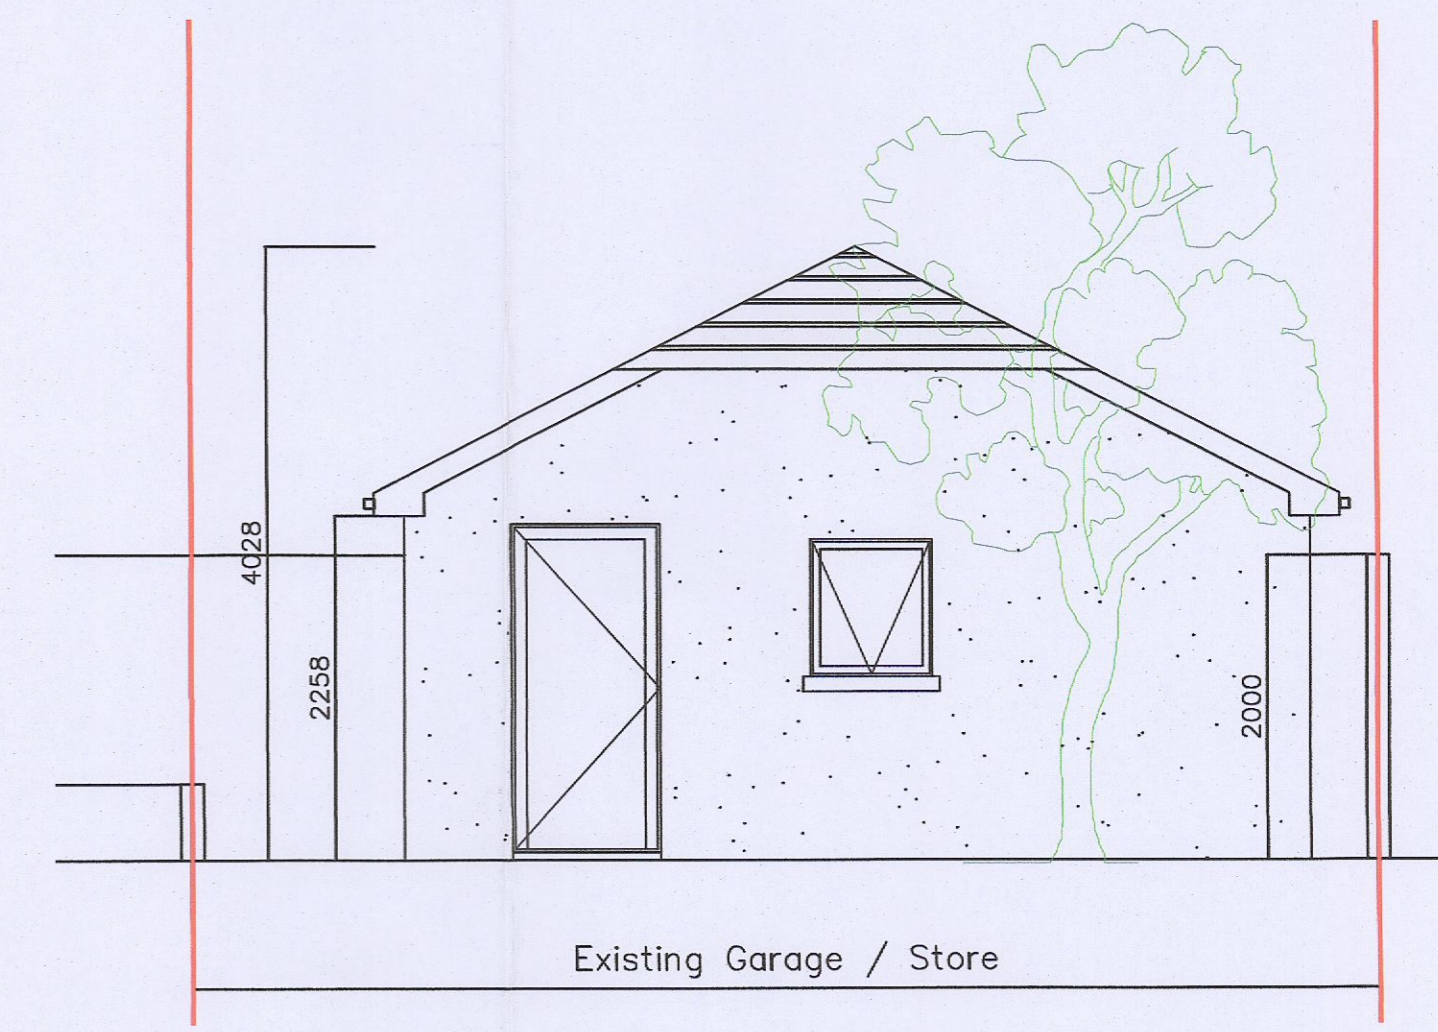


EXISTING SIDE ELEVATION 2-2
1:50 @ A1

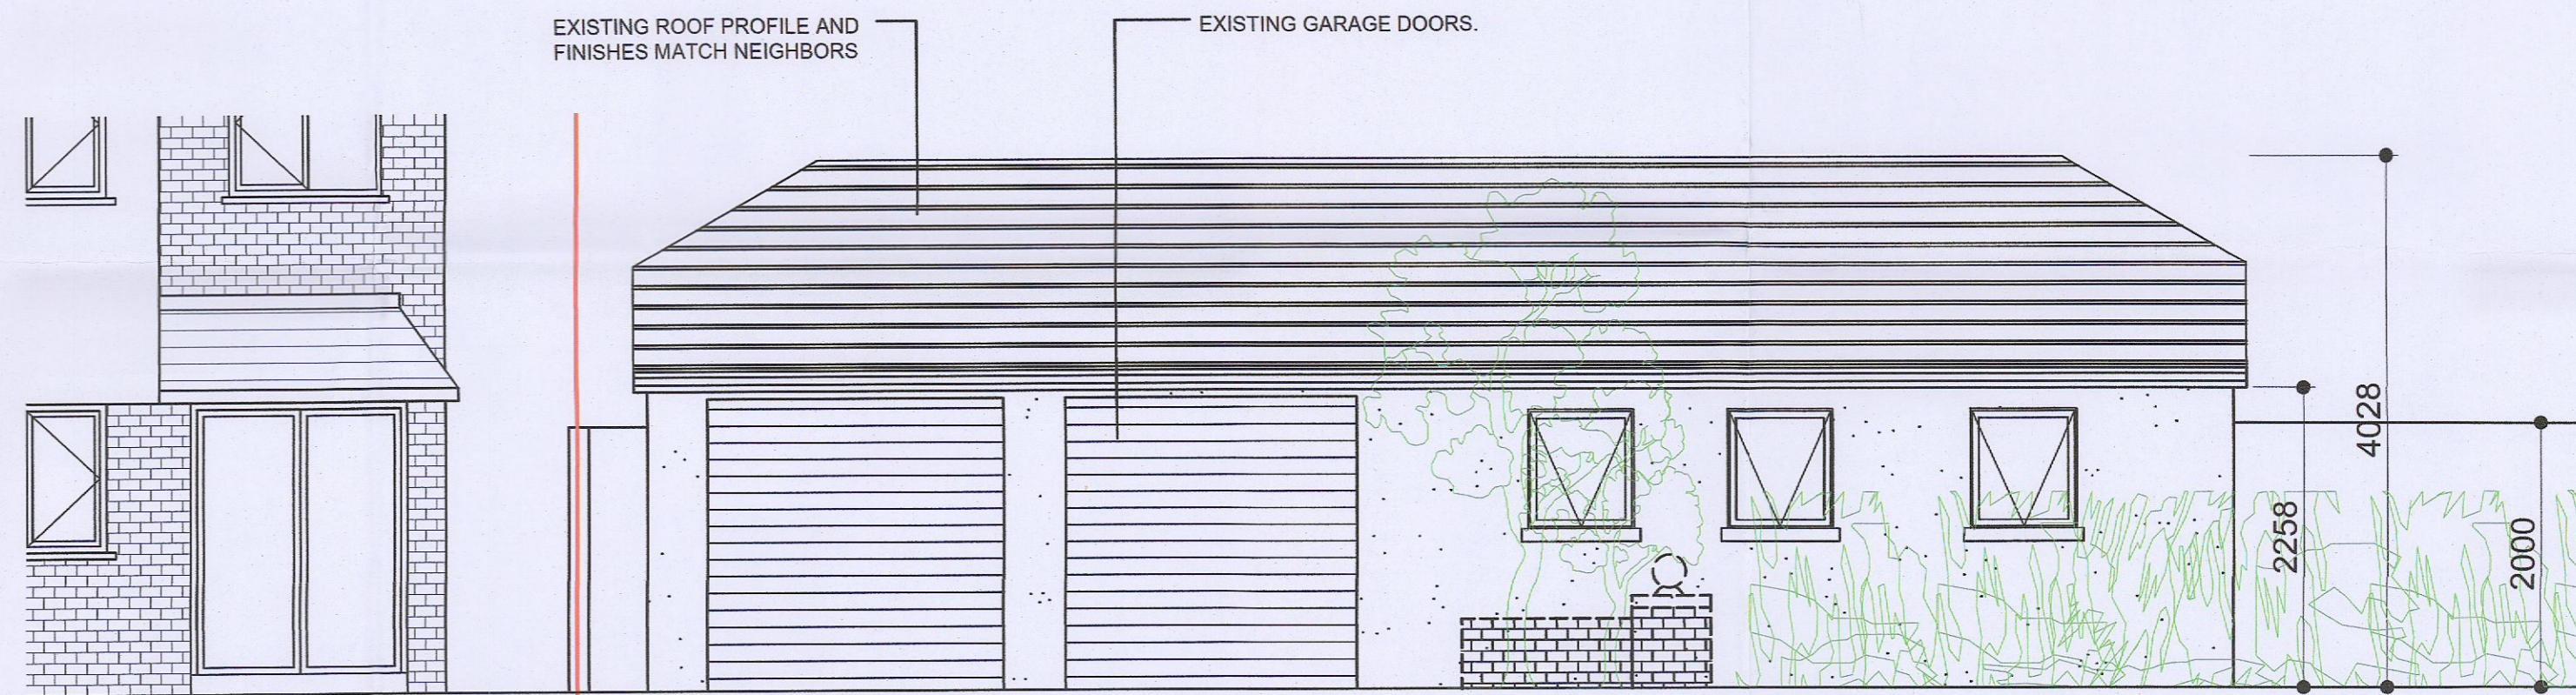

6 Rochfort Grove

EXISTING FRONT ELEVATION 1-1
1:50 @ A1

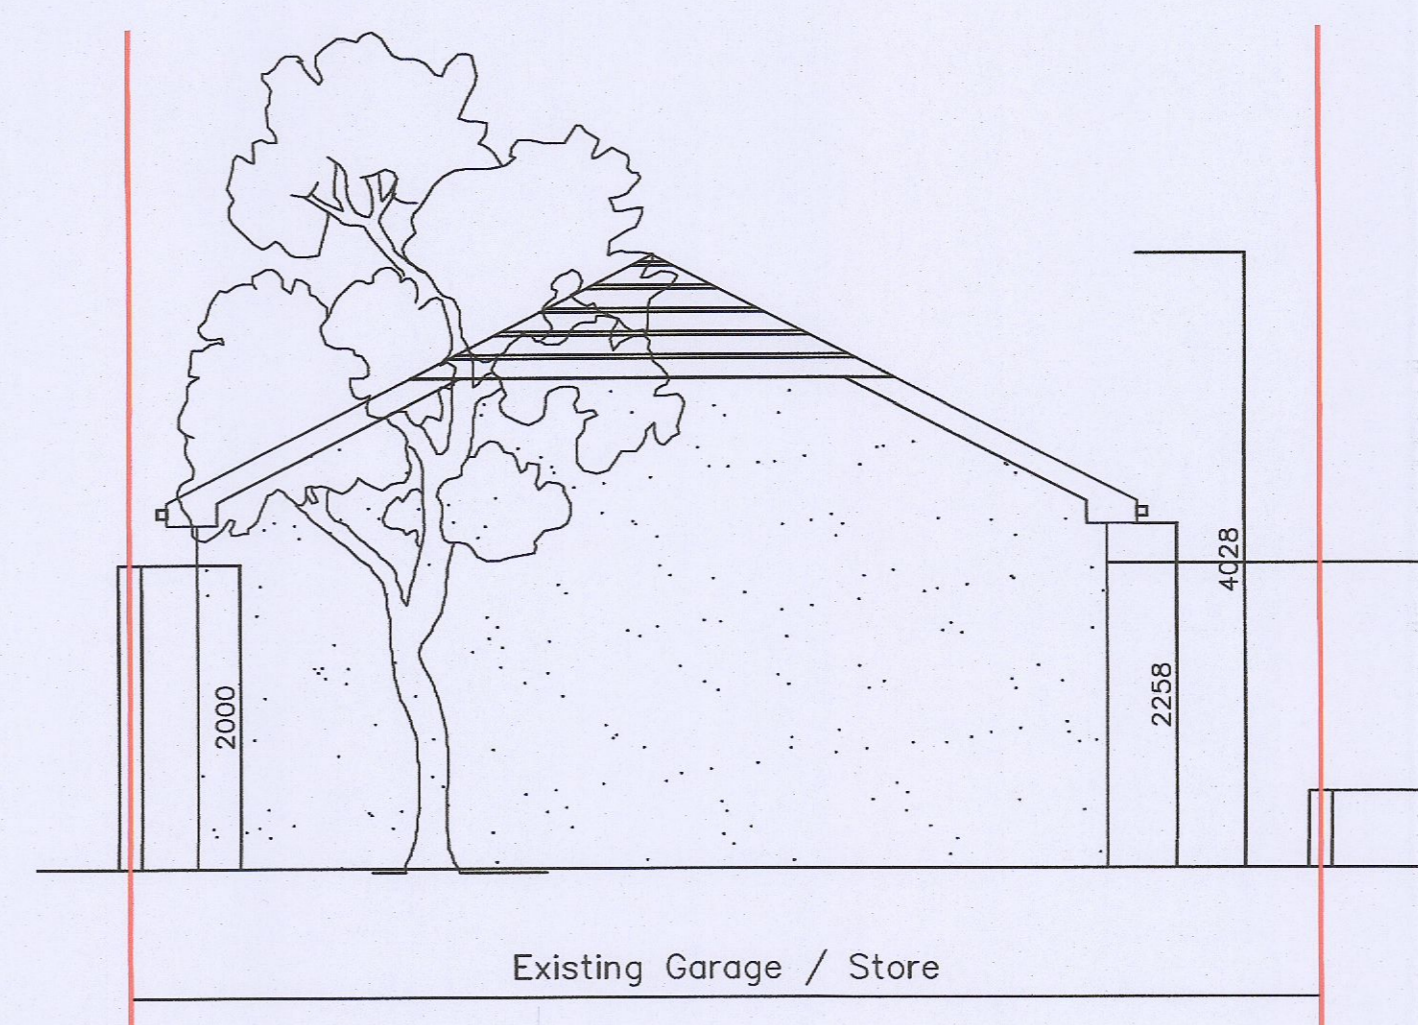

EXISTING FRONT ELEVATION 3-3
1:50 @ A1

Client:	David and Amanda Cooke
Project:	7 Rochfort Grove, Lucan, Co Dublin
Job number:	17027
Drawing title:	Existing Plans Sections Elevations
Drawing number:	P100
Scale:	As Shown @ A1
Date created:	16.10.20
Author:	David Winston 24 Ventry Park, Cabra, Dublin 7.

PLANNING

DWDesign