



Planning drawings only insufficient information for construction.

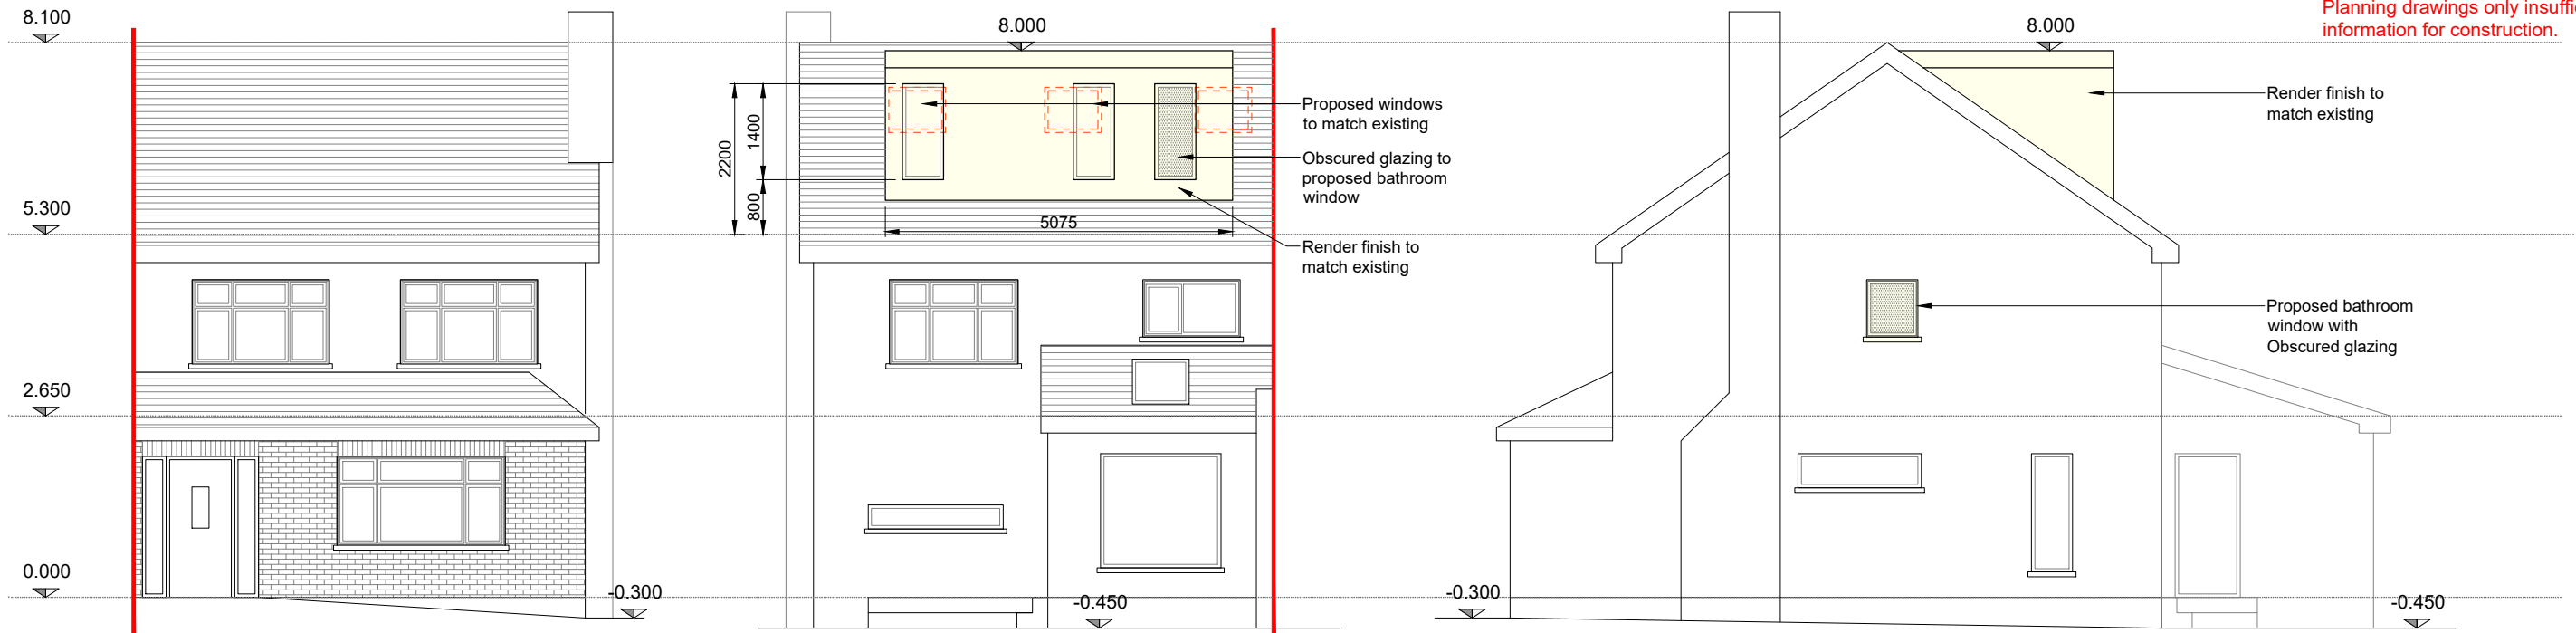

Proposed Front Elevation (No Change)
SCALE 1:100

Proposed Rear Elevation
SCALE 1:100


Proposed Side Elevation
SCALE 1:100

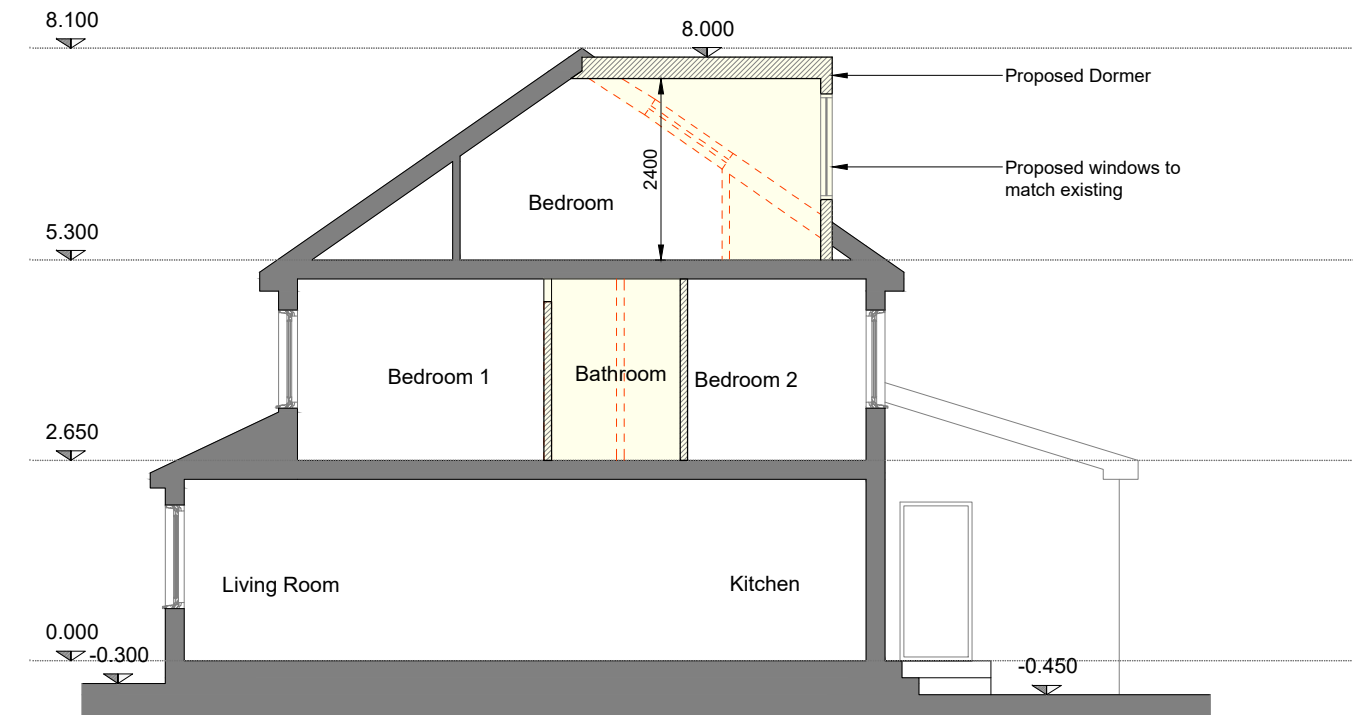

Proposed Section A - A
SCALE 1:100



Contiguous Proposed Front Elevation (no change)
SCALE 1:200

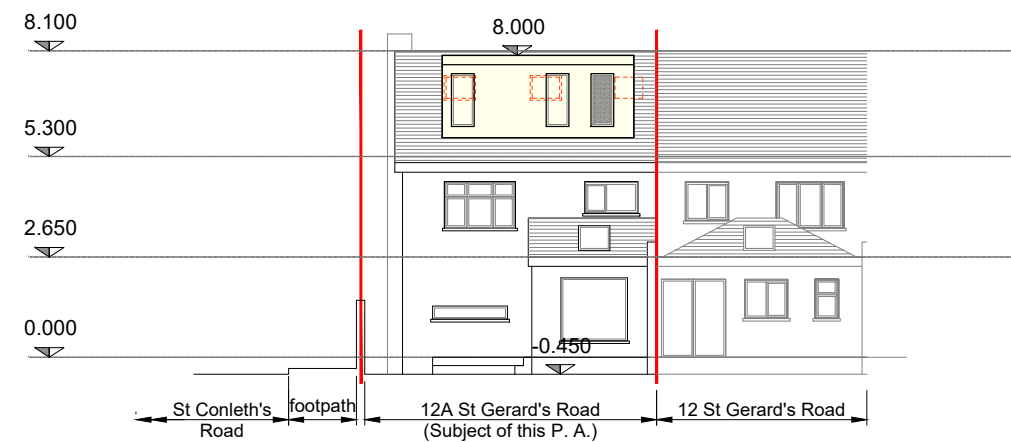

Contiguous Proposed Rear Elevation
SCALE 1:200

Legend

- Site Boundary —
- Indicates Proposed Works
- Existing Walls
- Proposed Walls

1	01.12.22	Compliance Issue	HH
0	19.05.22	Issued for Planning	HH
Rev	Date	Amendments	by

DRAWING STATUS **Planning**

HH Drafting
118 Meadow Grove,
Dundrum,
D16 A036
Tel: +353 (0) 868473009
Email: haydn@hhd.ie
www: www.hhd.ie

CLIENT
Eve McCartney & Stephen Hayes

PROJECT
12A St Gerard's Road, Whitehall,
Dublin 12, D12 FH01

DRAWING TITLE
Proposed Elevations and Section

drawn by: HH	date: 02/20	scale: As Shown	sh: A3
job no	drw. no.	rev.	
20-05	PP-06	1	

© Copyright. This drawing and design is copyright and is the property of Haydn Hunter. Do not scale. Use figured dimensions only.