

NOTES:  
 THIS DRAWING AND ALL DESIGN HEREON IS THE COPYRIGHT OF THE CONSULTANTS AND MUST NOT BE REPRODUCED WITHOUT THEIR WRITTEN CONSENT.  
 ALL DRAWINGS REMAIN THE PROPERTY OF THE CONSULTANTS.  
 FIGURED DIMENSIONS ONLY TO BE TAKEN FROM THIS DRAWING. DO NOT SCALE.  
 ALL DIMENSIONS TO BE CHECKED ON SITE.  
 CONSULTANTS TO BE INFORMED OF ANY DISCREPANCIES BEFORE WORK COMMENCES



LOCATION OF SITE NOTICE

**LEGEND**

- EXISTING FOUL PIPE
- EXISTING SURFACE WATER PIPE
- PROPOSED SURFACE WATER PIPE

**LEGEND**

- EXISTING WALL
- PROPOSED NEW WORKS

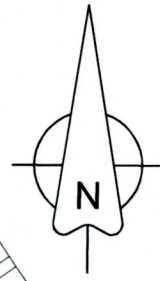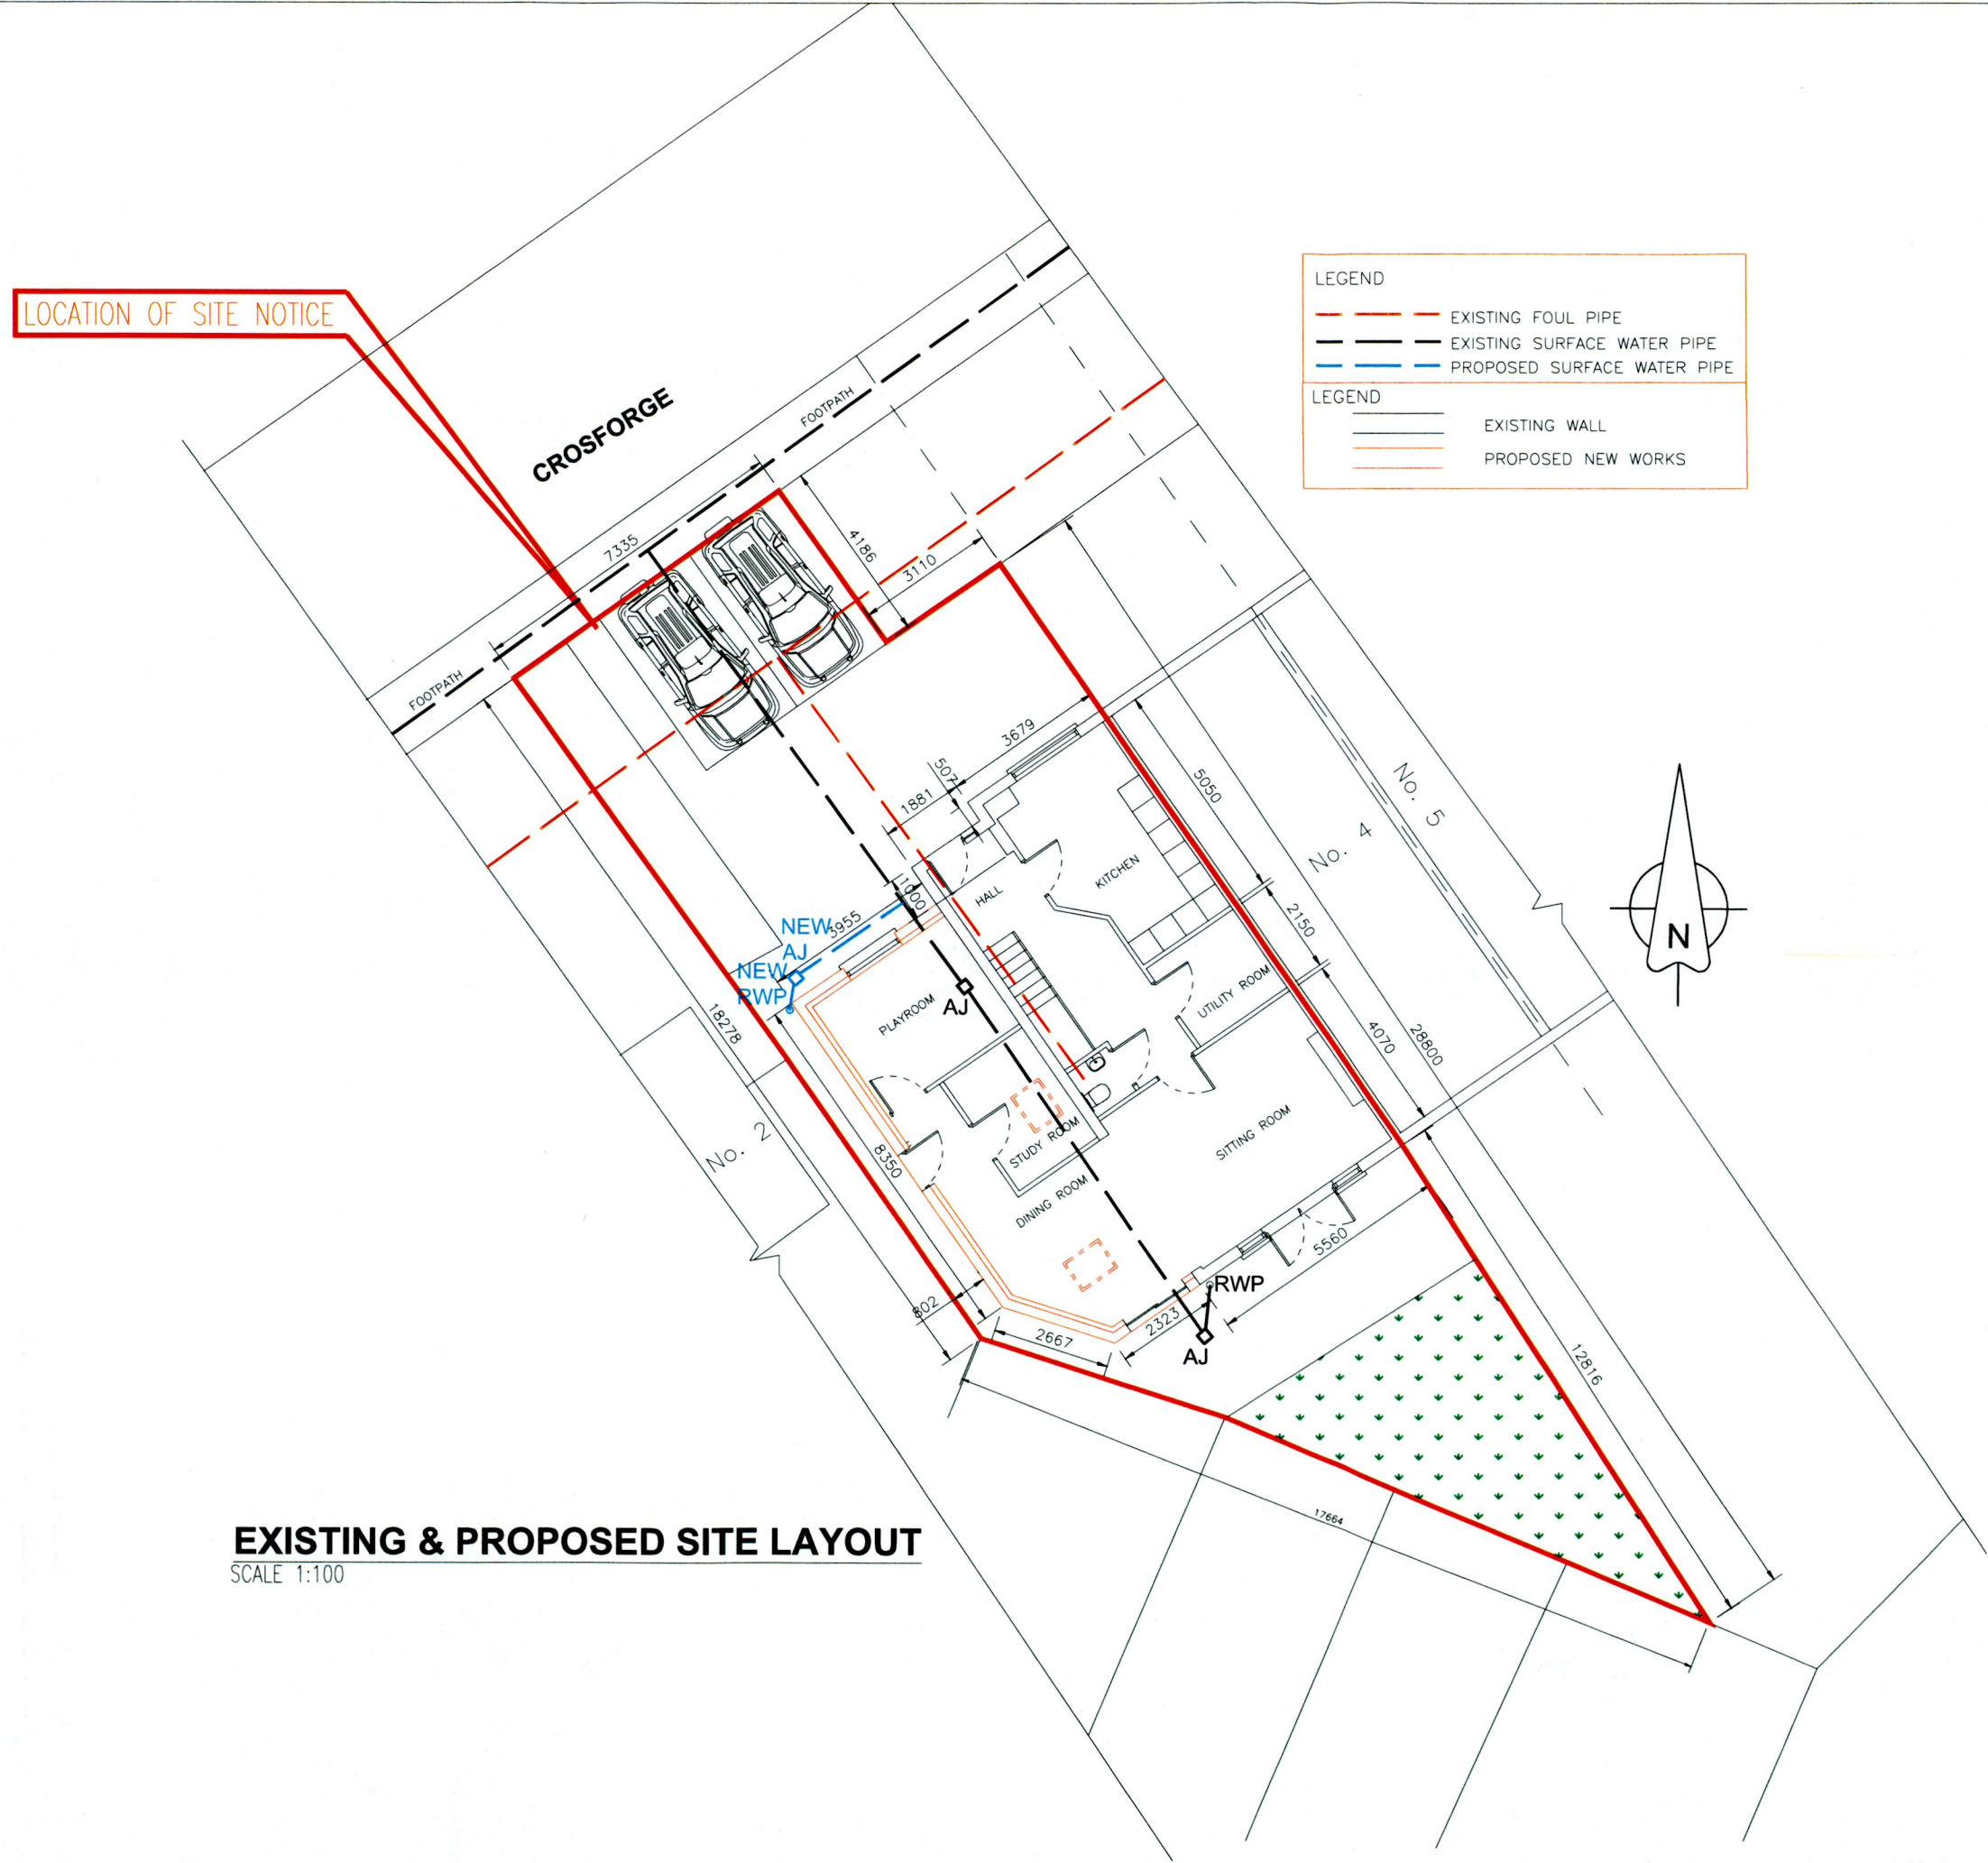

**EXISTING & PROPOSED SITE LAYOUT**  
 SCALE 1:100

Rev	Date	Description	By	Chkd
P	04.11.22	ISSUED FOR PLANNING	TOR	TOR

**DraftCAD Ltd.**  
 Planning & Design

Client  
**CYRIL JOY**

Project Title  
**3 CROSFORGE  
 SAGGART  
 Co. DUBLIN**

Drawing Title  
**EXISTING & PROPOSED  
 SITE PLANS**

Scale@A3 1:150      Date OCT.2022

Drawn TOR      Chkd TOR

Drawing Status	Job Number	Drawing Number	Revision
PLANNING	15/22	S01	P

