



**EXISTING GROUND FLOOR LAYOUT**  
SCALE 1:100

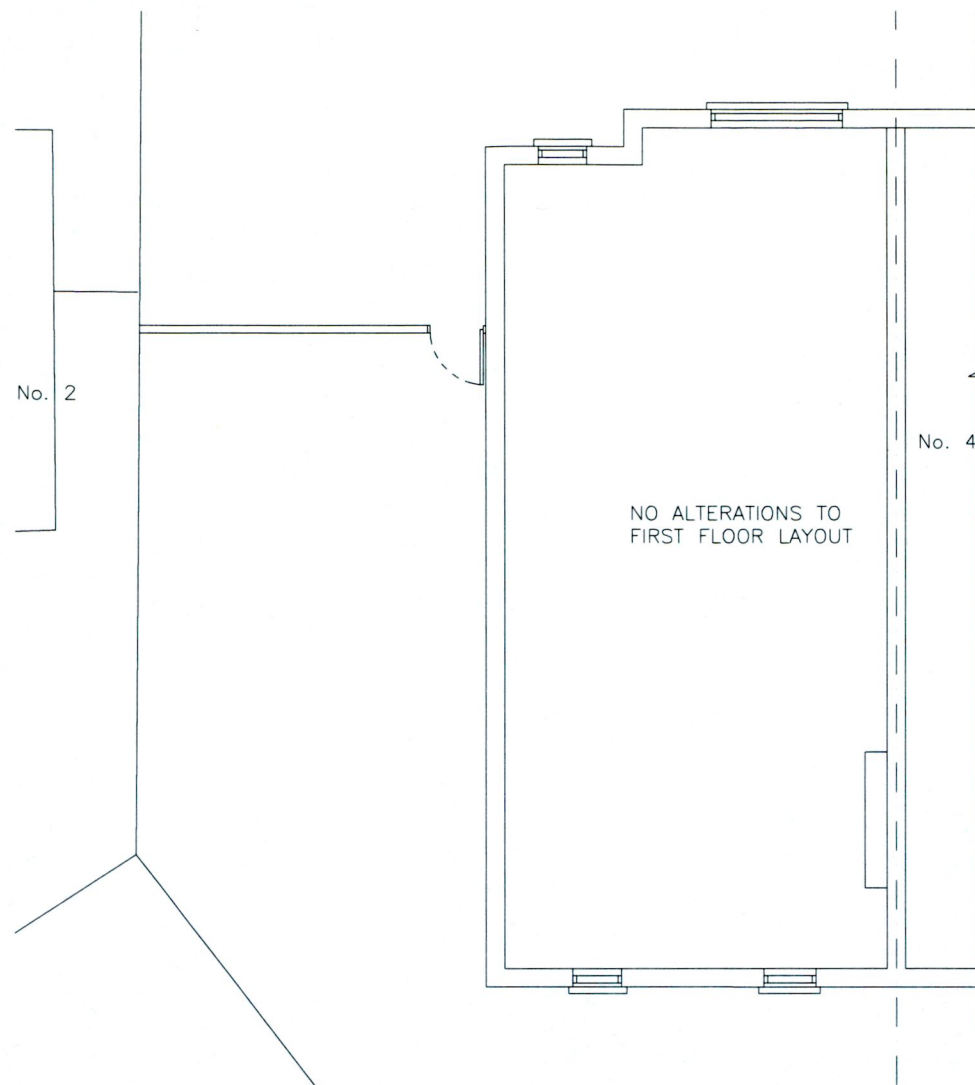

**EXISTING FIRST FLOOR LAYOUT**  
SCALE 1:100

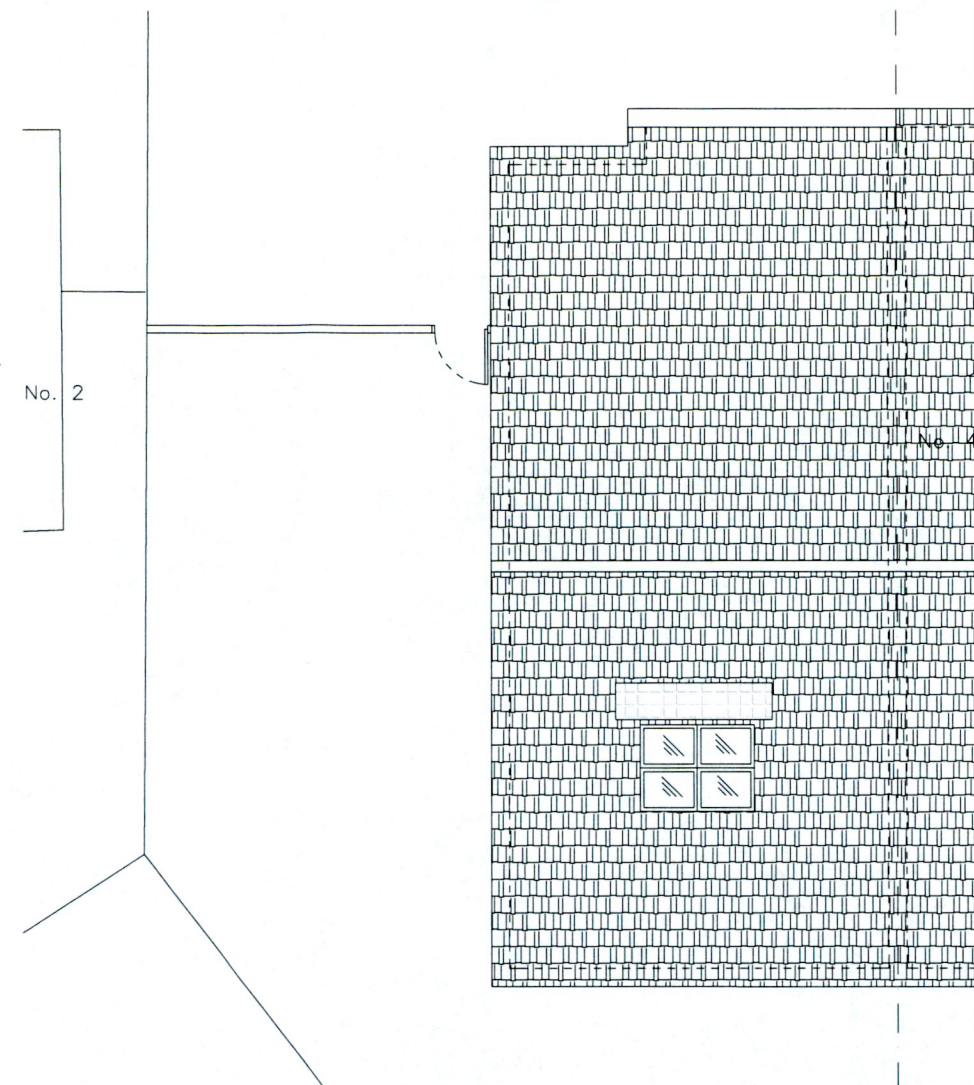

**EXISTING ROOF LAYOUT**  
SCALE 1:100

NOTES:  
THIS DRAWING AND ALL DESIGN HEREON IS THE COPYRIGHT OF THE CONSULTANTS AND MUST NOT BE REPRODUCED WITHOUT THEIR WRITTEN CONSENT.  
ALL DRAWINGS REMAIN THE PROPERTY OF THE CONSULTANTS.  
FIGURED DIMENSIONS ONLY TO BE TAKEN FROM THIS DRAWING. DO NOT SCALE.  
ALL DIMENSIONS TO BE CHECKED ON SITE.  
CONSULTANTS TO BE INFORMED OF ANY DISCREPANCIES BEFORE WORK COMMENCES

Rev	Date	Description	By	Chkd
P	04.11.22	ISSUED FOR PLANNING	TOR	TOR

 <b>DraftCAD Ltd.</b> <i>Planning &amp; Design</i>	Client <b>CYRIL JOY</b>		
	Project Title <b>3 CROSFORGE SAGGART Co. DUBLIN</b>		
	Drawing Title <b>EXISTING FLOOR PLANS</b>		
32 Glen Easton Way, Tel: (01) 6104634 Leixlip, Co. Kildare, Mob: 086 1737758 Email: orion.dan.terry@gmail.com	Scale@A3 1:100 Date OCT.2022		
Drawing Status <b>PLANNING</b>	Job Number <b>15/22</b>	Drawing Number <b>S02</b>	Revision <b>P</b>

