



EXISTING FRONT ELEVATION

SCALE 1:100

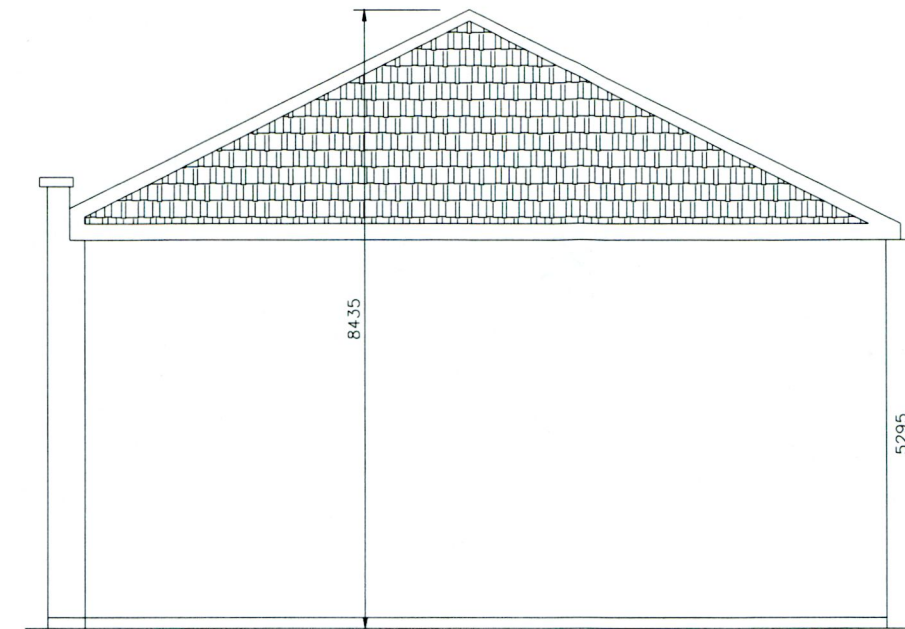


EXISTING SIDE ELEVATION

SCALE 1:100

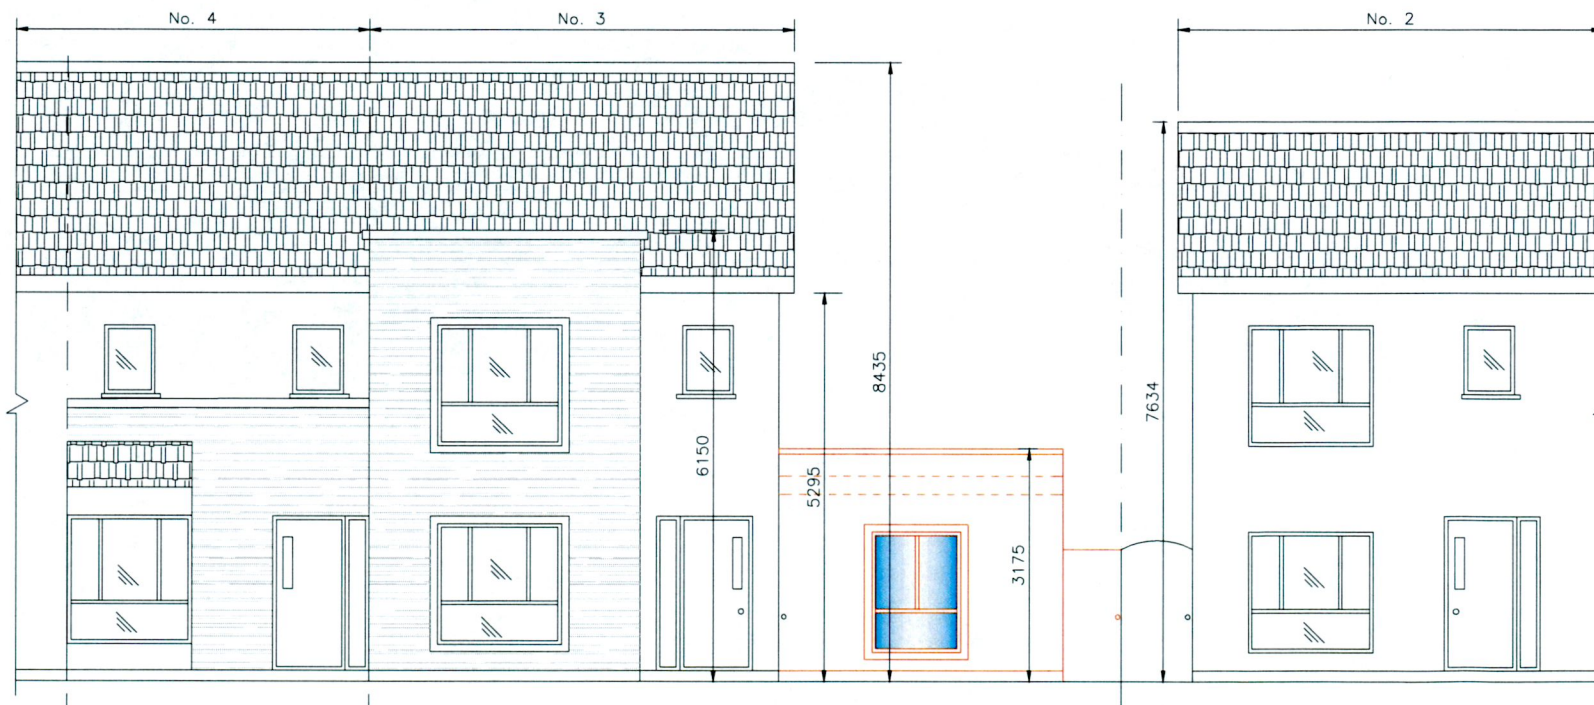

PROPOSED FRONT ELEVATION


SCALE 1:100

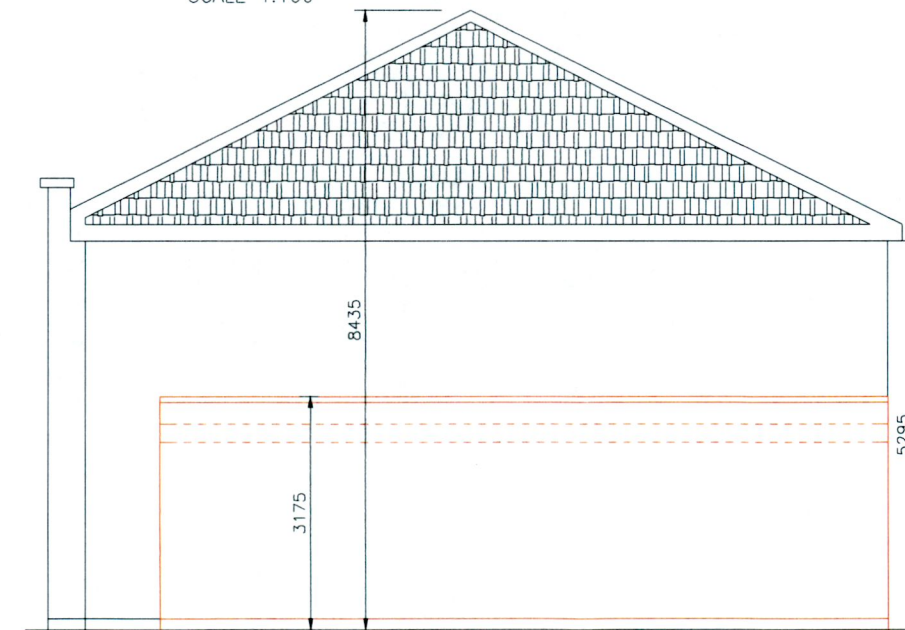

PROPOSED SIDE ELEVATION

SCALE 1:100

Rev	Date	Description	By	Chkd
P	04.11.22	ISSUED FOR PLANNING	TOR	TOR

 DraftCAD Ltd. <i>Planning & Design</i>	Client CYRIL JOY
	Project Title 3 CROSFORGE SAGGART Co. DUBLIN
Drawing Title EXISTING & PROPOSED FRONT ELEVATIONS	Scale@A3 1:100 Date OCT.2022
Drawn TOR Chkd TOR	Date OCT.2022 Chkd TOR

NOTES:
 THIS DRAWING AND ALL DESIGN HEREON IS THE COPYRIGHT OF THE CONSULTANTS AND MUST NOT BE REPRODUCED WITHOUT THEIR WRITTEN CONSENT.
 ALL DRAWINGS REMAIN THE PROPERTY OF THE CONSULTANTS.
 FIGURED DIMENSIONS ONLY TO BE TAKEN FROM THIS DRAWING. DO NOT SCALE.
 ALL DIMENSIONS TO BE CHECKED ON SITE.
 CONSULTANTS TO BE INFORMED OF ANY DISCREPANCIES BEFORE WORK COMMENCES

Drawing Status	Job Number	Drawing Number	Revision
PLANNING	15/22	S04	P