



EXISTING REAR ELEVATION

SCALE 1:100

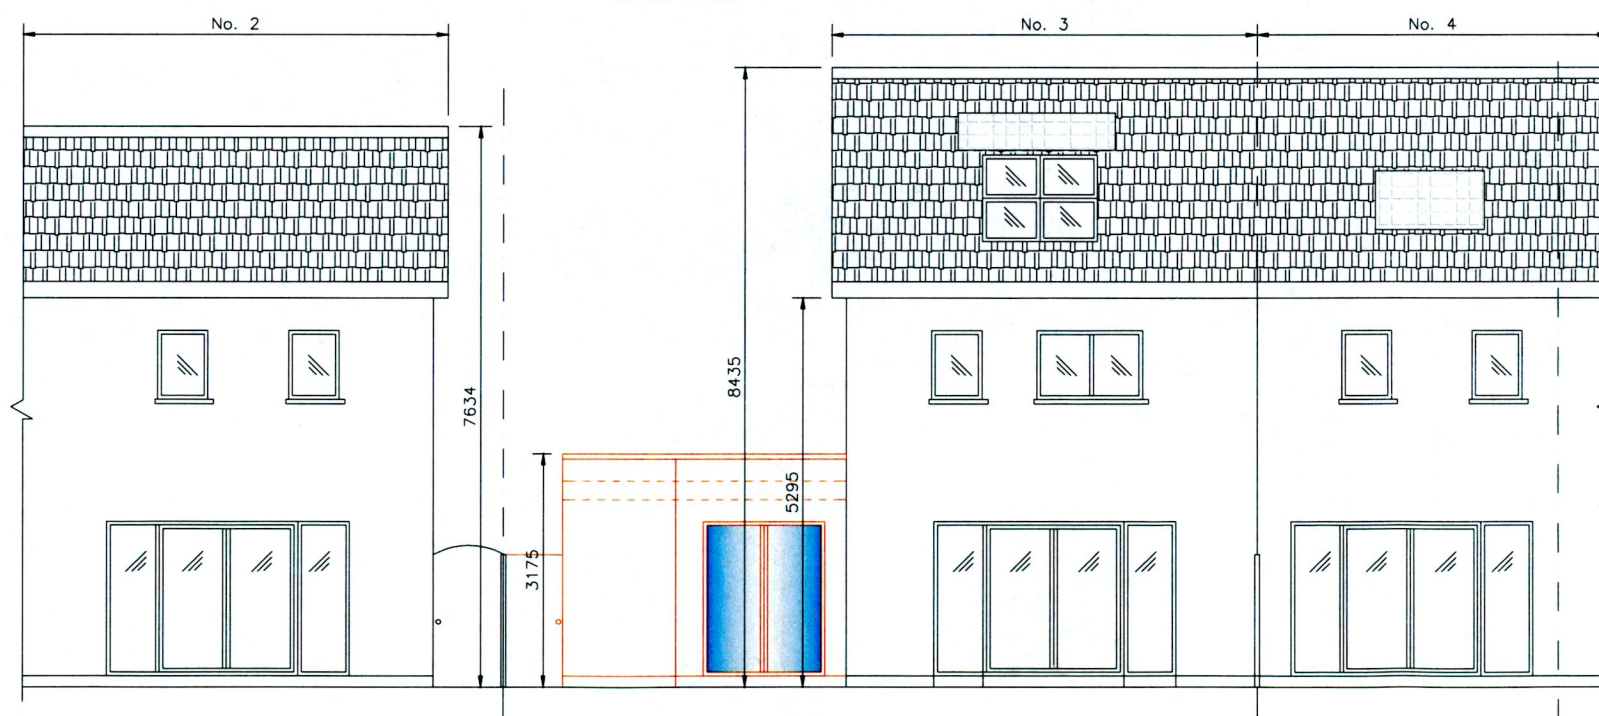

PROPOSED REAR ELEVATION


SCALE 1:100

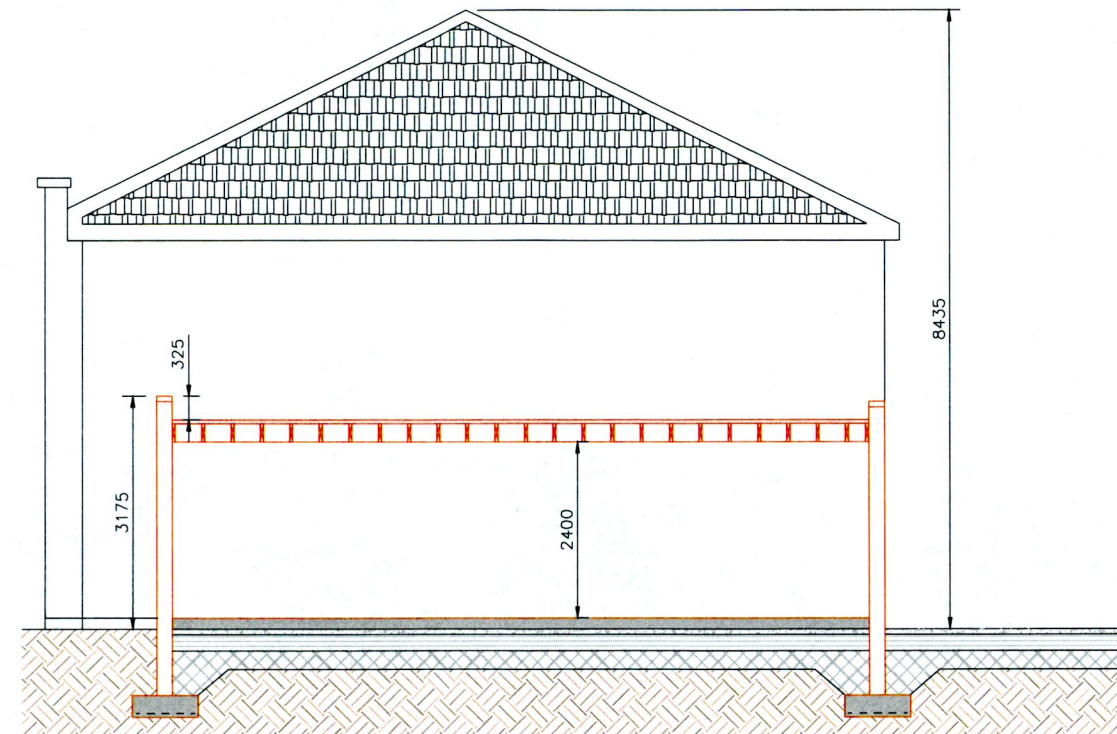

SECTION THRU' NEW BUILD

SCALE 1:100

Rev	Date	Description	By	Chkd
P	04.11.22	ISSUED FOR PLANNING	TOR	TOR

 <p>DraftCAD Ltd. Planning & Design</p>	<p>Client CYRIL JOY</p>
	<p>Project Title 3 CROSFORGE SAGGART Co. DUBLIN</p>
<p>Drawing Title EXISTING & PROPOSED REAR ELEVATIONS</p>	<p>Scale@A3 1:100</p>
<p>32 Glen Easton Way, Tel: (01) 6104634 Leixlip, Co. Kildare Email: orion.dan.terry@gmail.com</p>	<p>Date OCT.2022</p>
<p>Drawn TOR</p>	<p>Chkd TOR</p>

NOTES:
THIS DRAWING AND ALL DESIGN HEREON IS THE COPYRIGHT OF THE CONSULTANTS AND MUST NOT BE REPRODUCED WITHOUT THEIR WRITTEN CONSENT.
ALL DRAWINGS REMAIN THE PROPERTY OF THE CONSULTANTS.
FIGURED DIMENSIONS ONLY TO BE TAKEN FROM THIS DRAWING. DO NOT SCALE.
ALL DIMENSIONS TO BE CHECKED ON SITE.
CONSULTANTS TO BE INFORMED OF ANY DISCREPANCIES BEFORE WORK COMMENCES

Drawing Status	Job Number	Drawing Number	Revision
PLANNING	15/22	S05	P