


DO NOT SCALE from this drawing. Only figured dimensions are to be used. This drawing is the copyright of MOLONEY O'BEIRNE. Any discrepancies between this drawing and other information shall be reported to the architect.

Construction should ONLY proceed from drawings issued under Working Drawing (For Construction) status, unless prior written consent is given. Should any site personnel, or those employed to carry out works on their behalf, choose alternative materials or components to those specified by MOLONEY O'BEIRNE without reference and agreement with MOLONEY O'BEIRNE, then they do so entirely at their own risk.

LEGEND

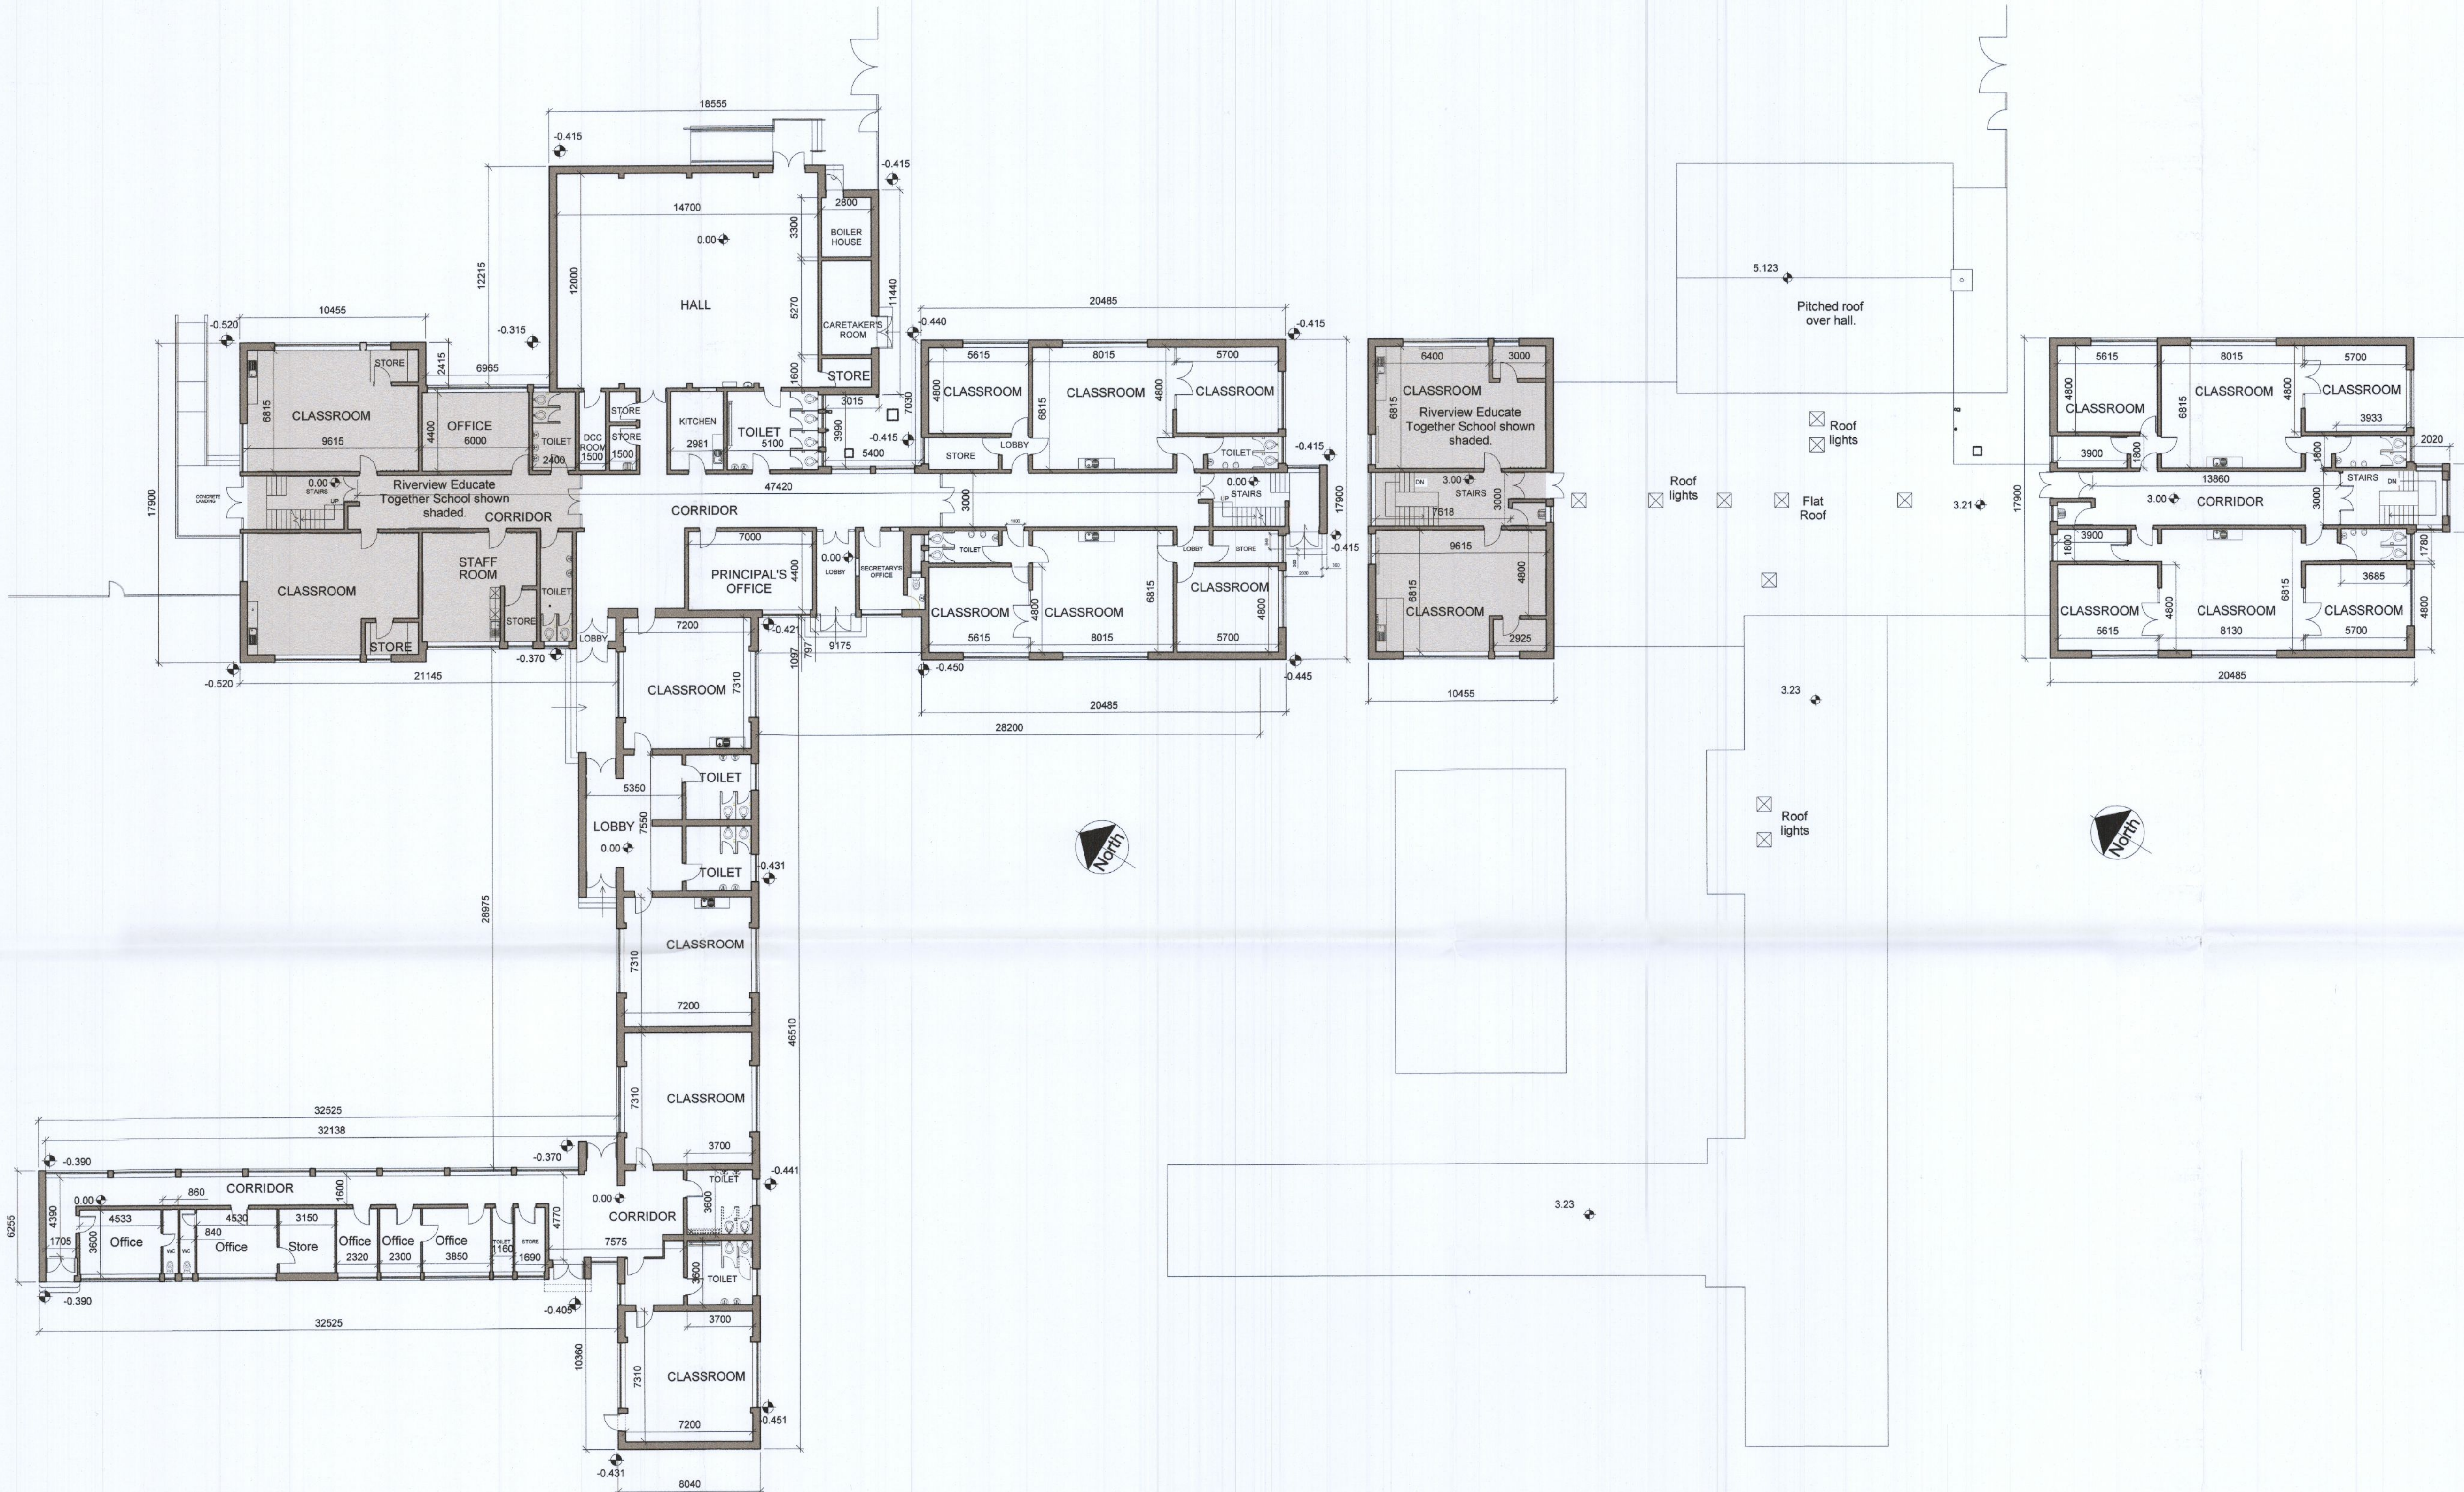

Existing Ground Floor Plan
Scale 1:200

First Ground Floor Plan
Scale 1:200

Revisions	Date
Drawing No.	16039-P-2200
Description	Existing floor plans of main school building
Scale	1:200
Date	05-10-2022
Drawn	CT
Checked	

Project
New prefab classroom
Riverview Educate Together National School
 Client
The board of management Riverview Educate Together National School
 Issue
For Planning
 Rev