



DO NOT SCALE from this drawing. Only figured dimensions are to be used.
 This drawing is the copyright of MOLONEY O'BERNE. Any discrepancies between this drawing and other information shall be reported to the architect.
 Construction should ONLY proceed from drawings issued under Working Drawing (For Construction) status, unless prior written consent is given. Should any site personnel, or those employed to carry out works on their behalf, choose alternative materials or components to those specified by MOLONEY O'BERNE, without reference and agreement with MOLONEY O'BERNE, then they do so entirely at their own risk.


21 Limekiln Park

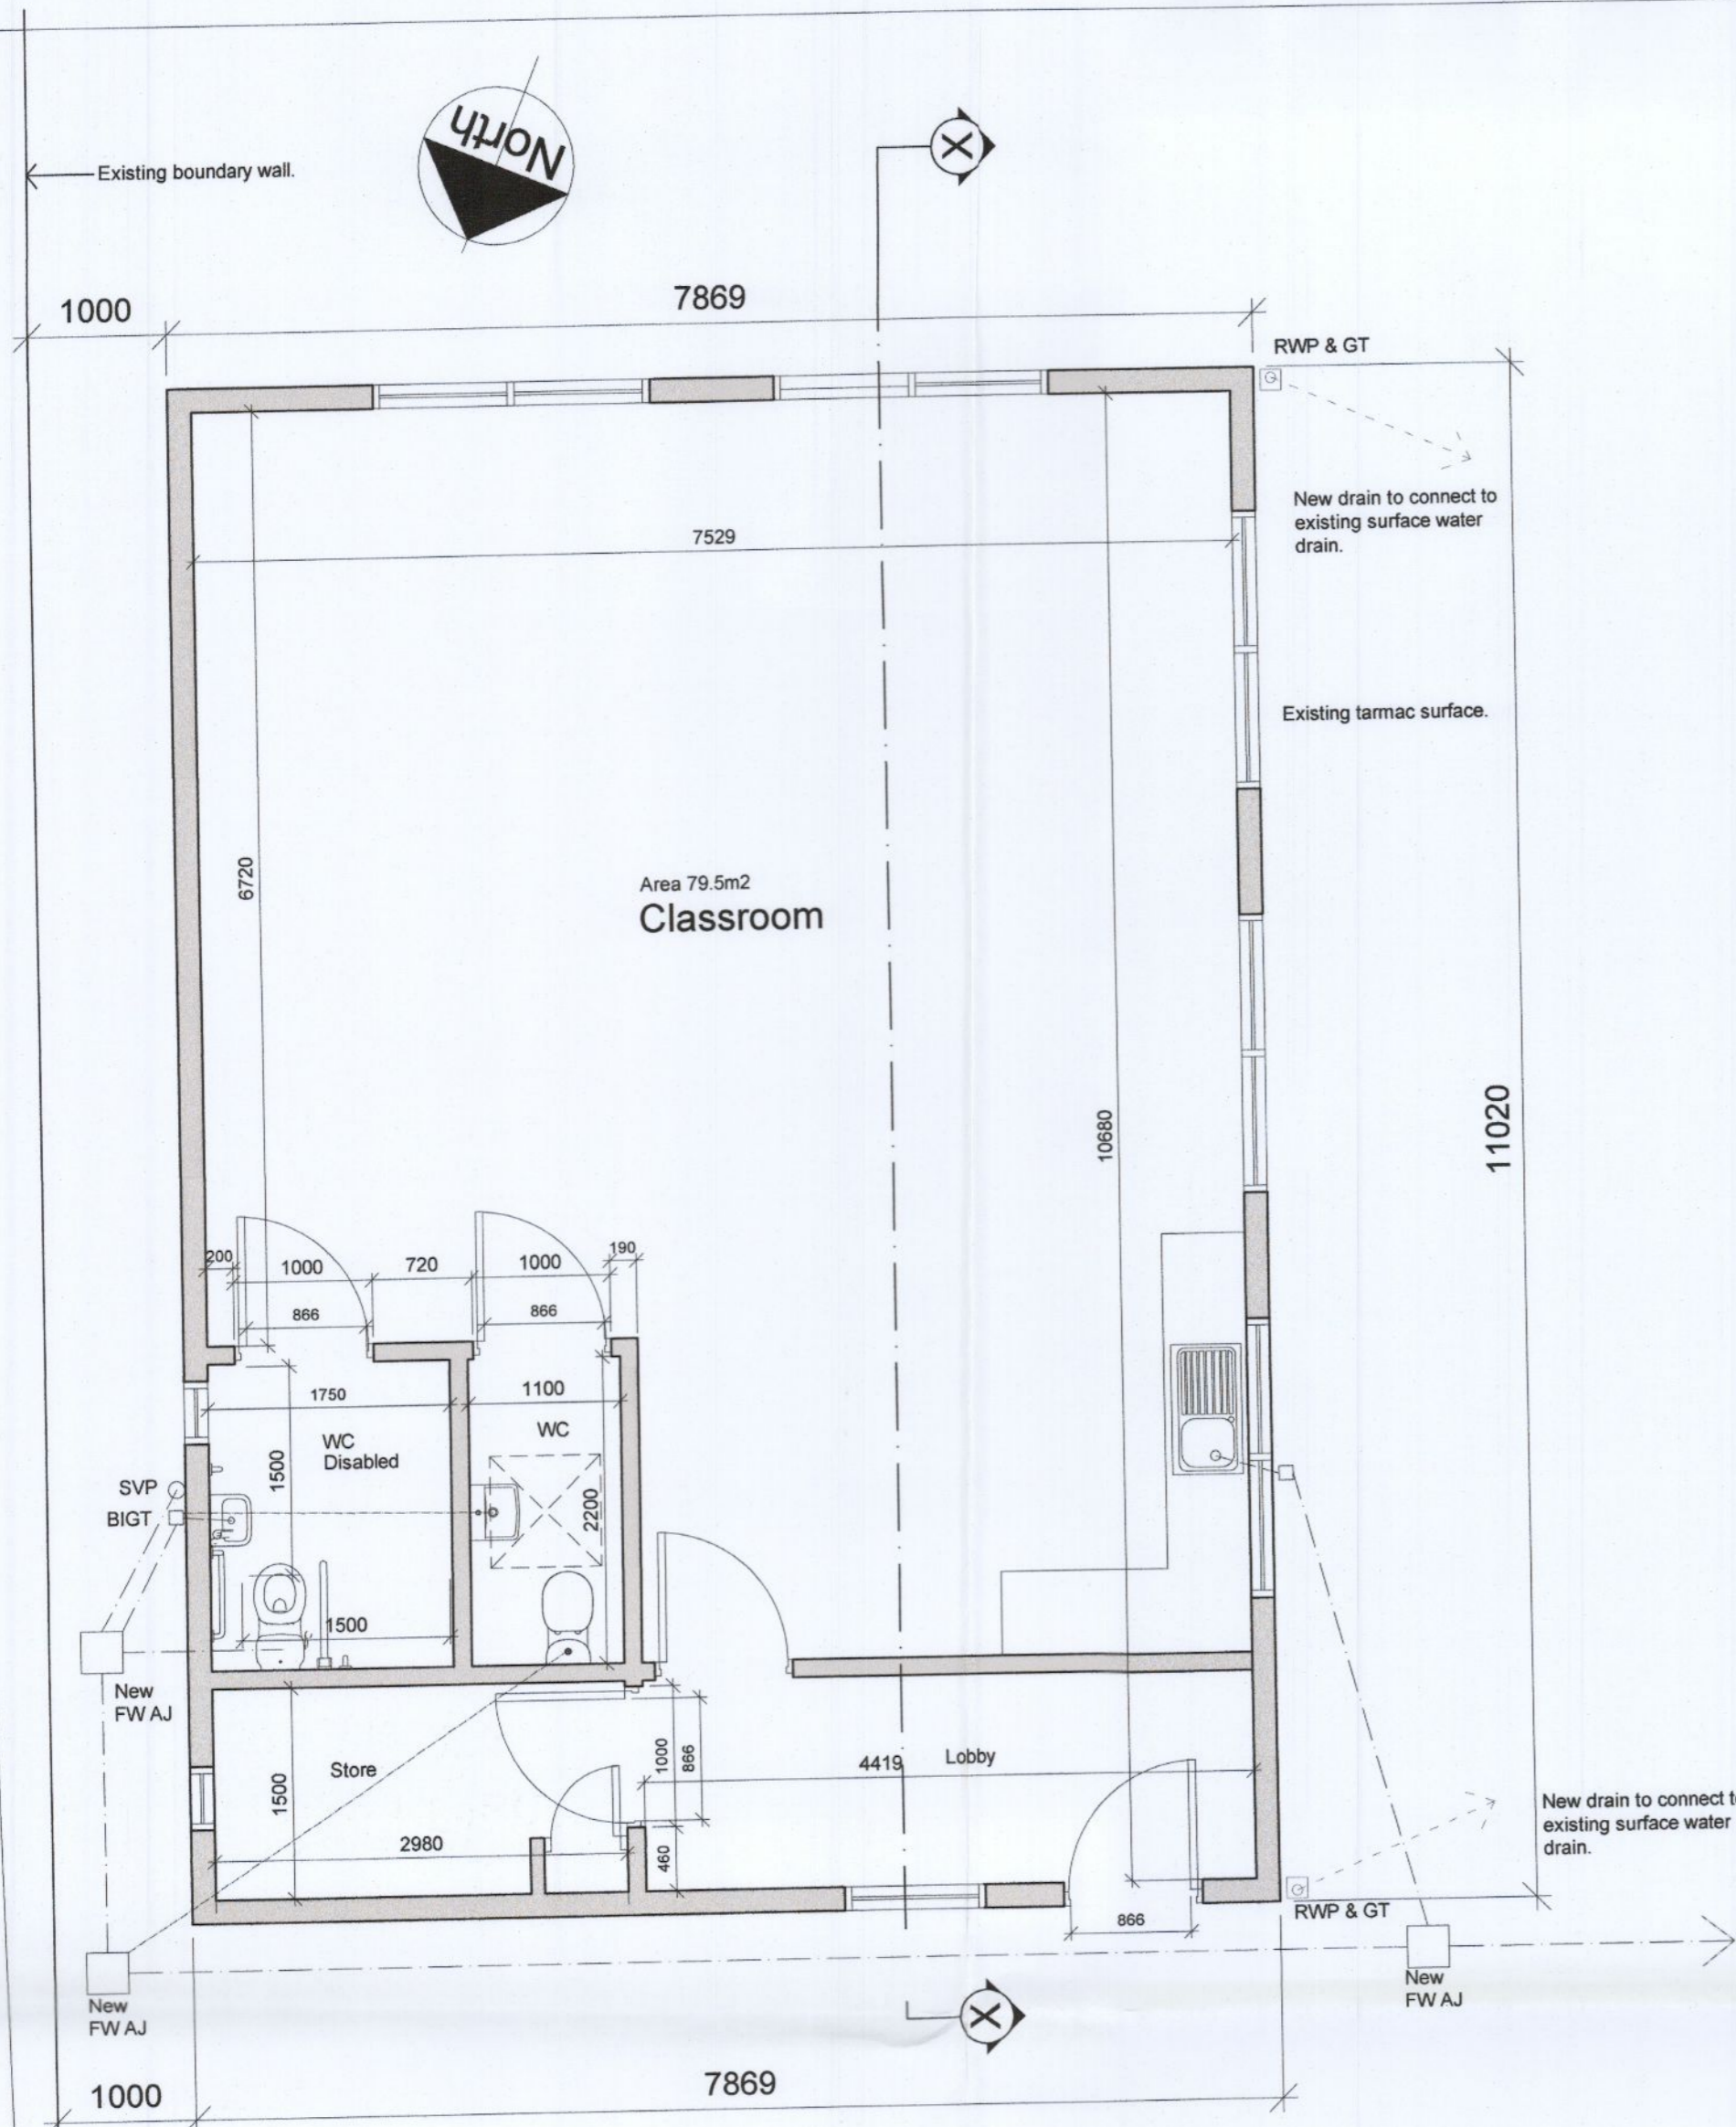


Floor Plan
Scale 1:50

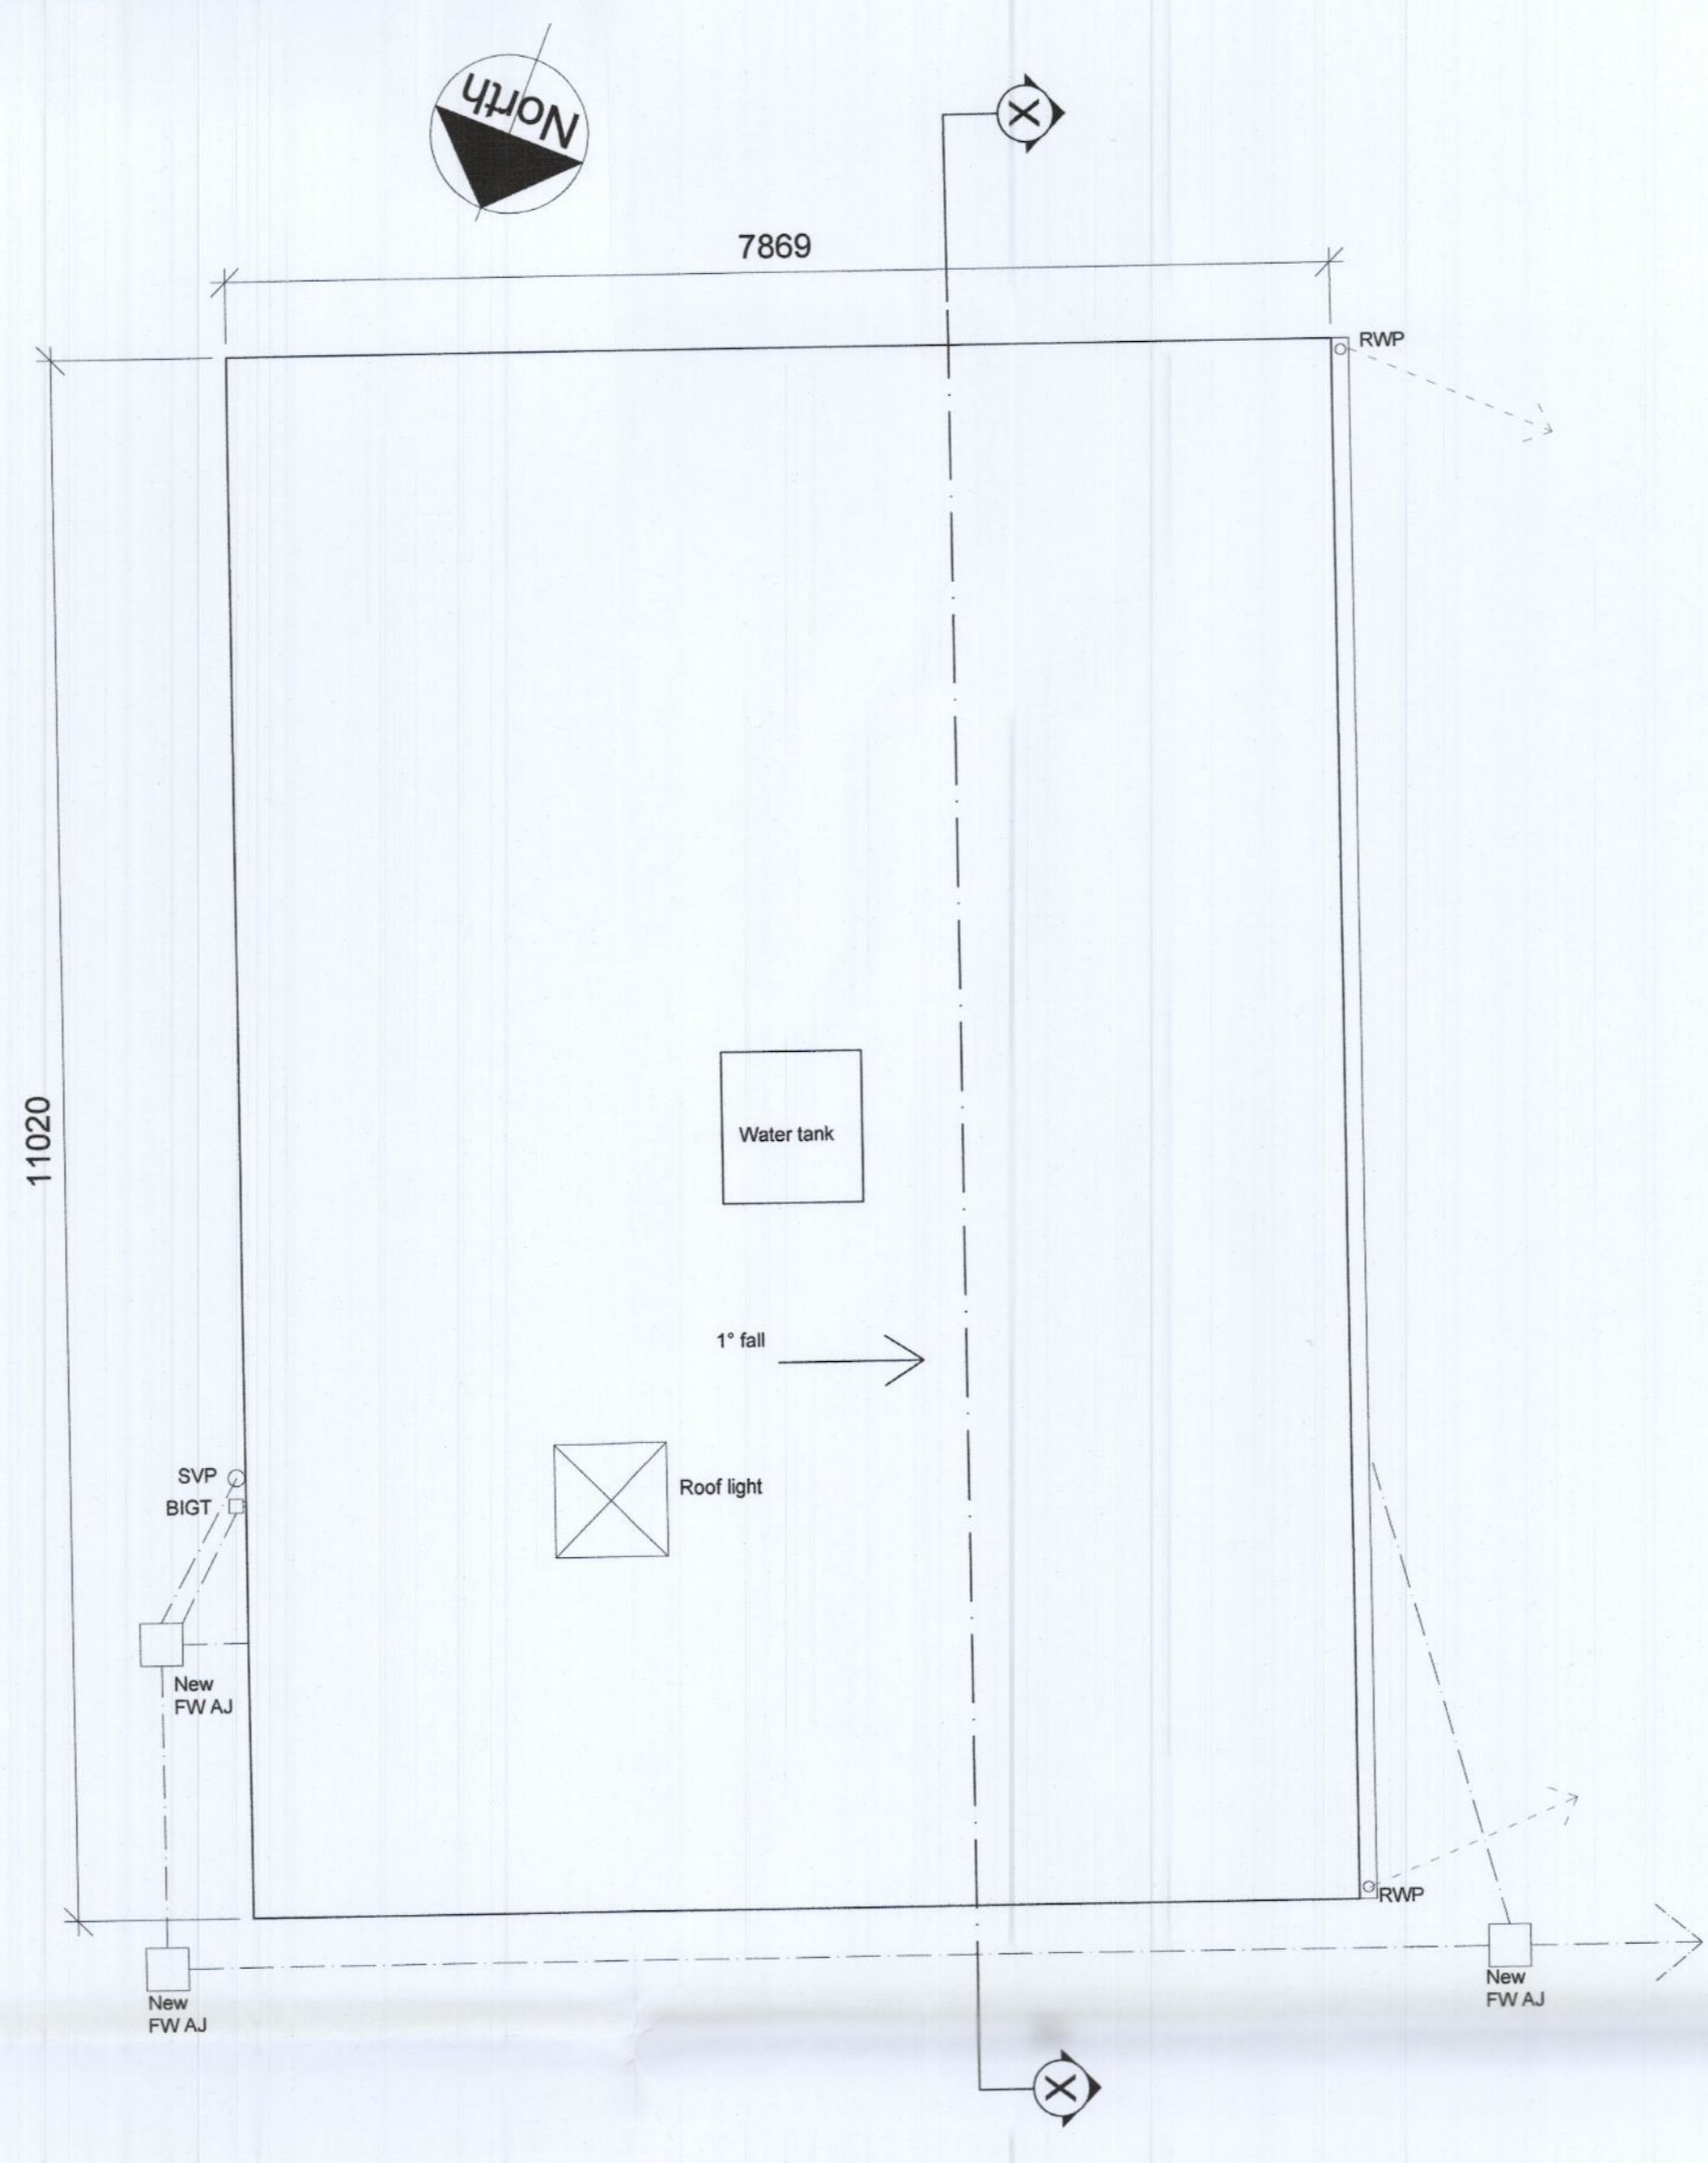


Roof Plan
Scale 1:50

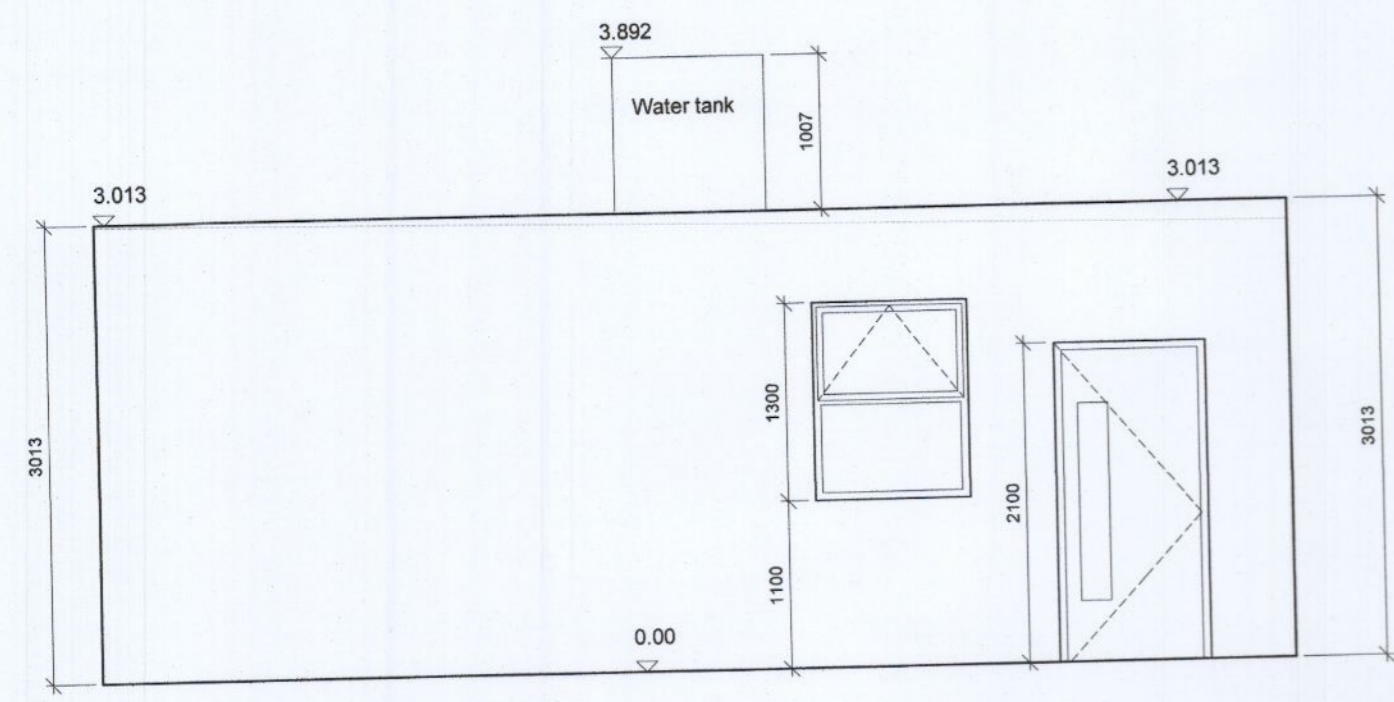


North - West elevation
Scale 1:100

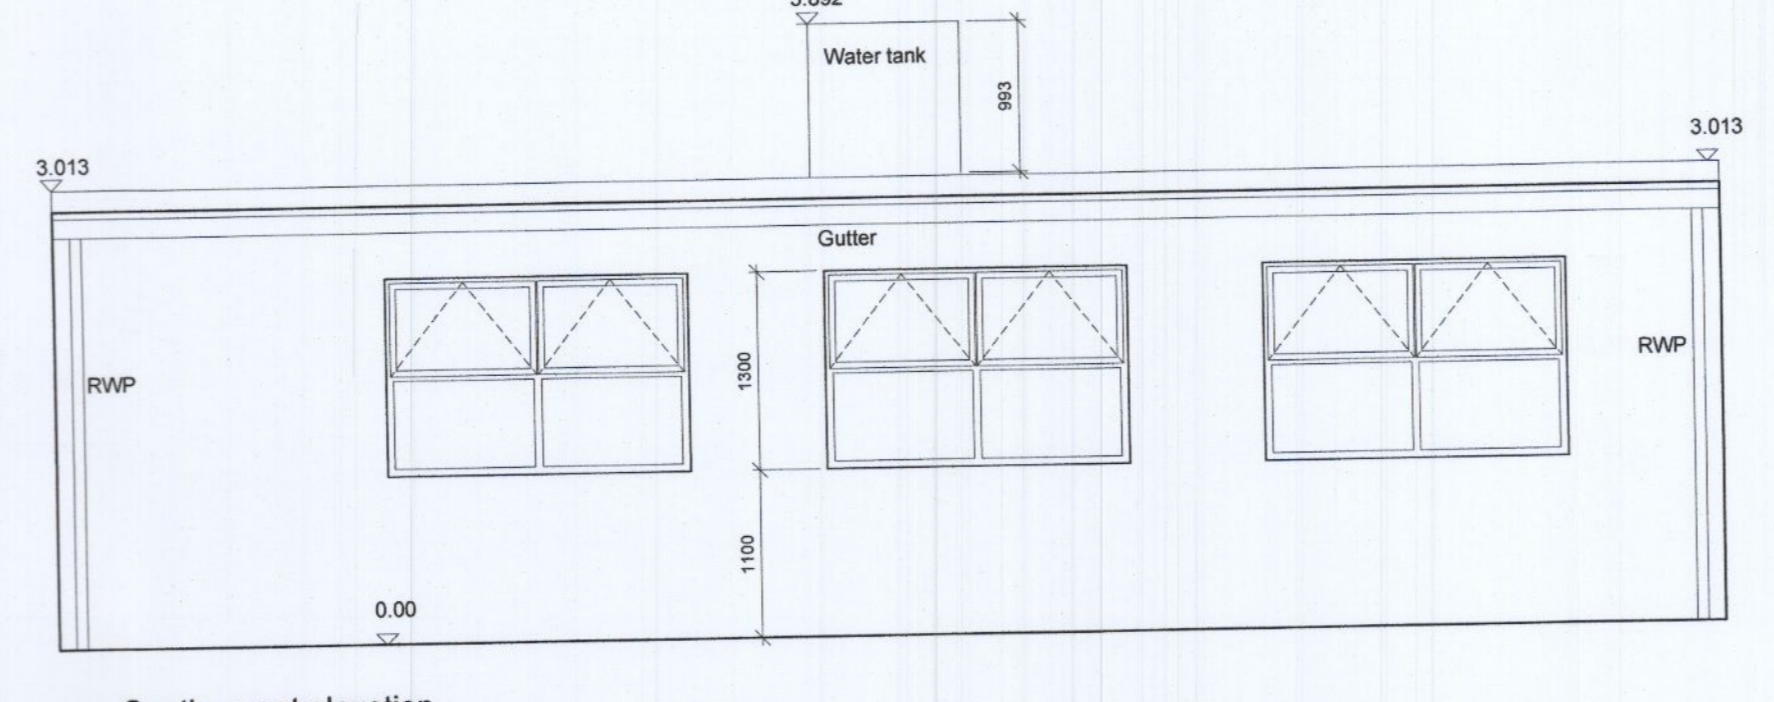


South - west elevation
Scale 1:100

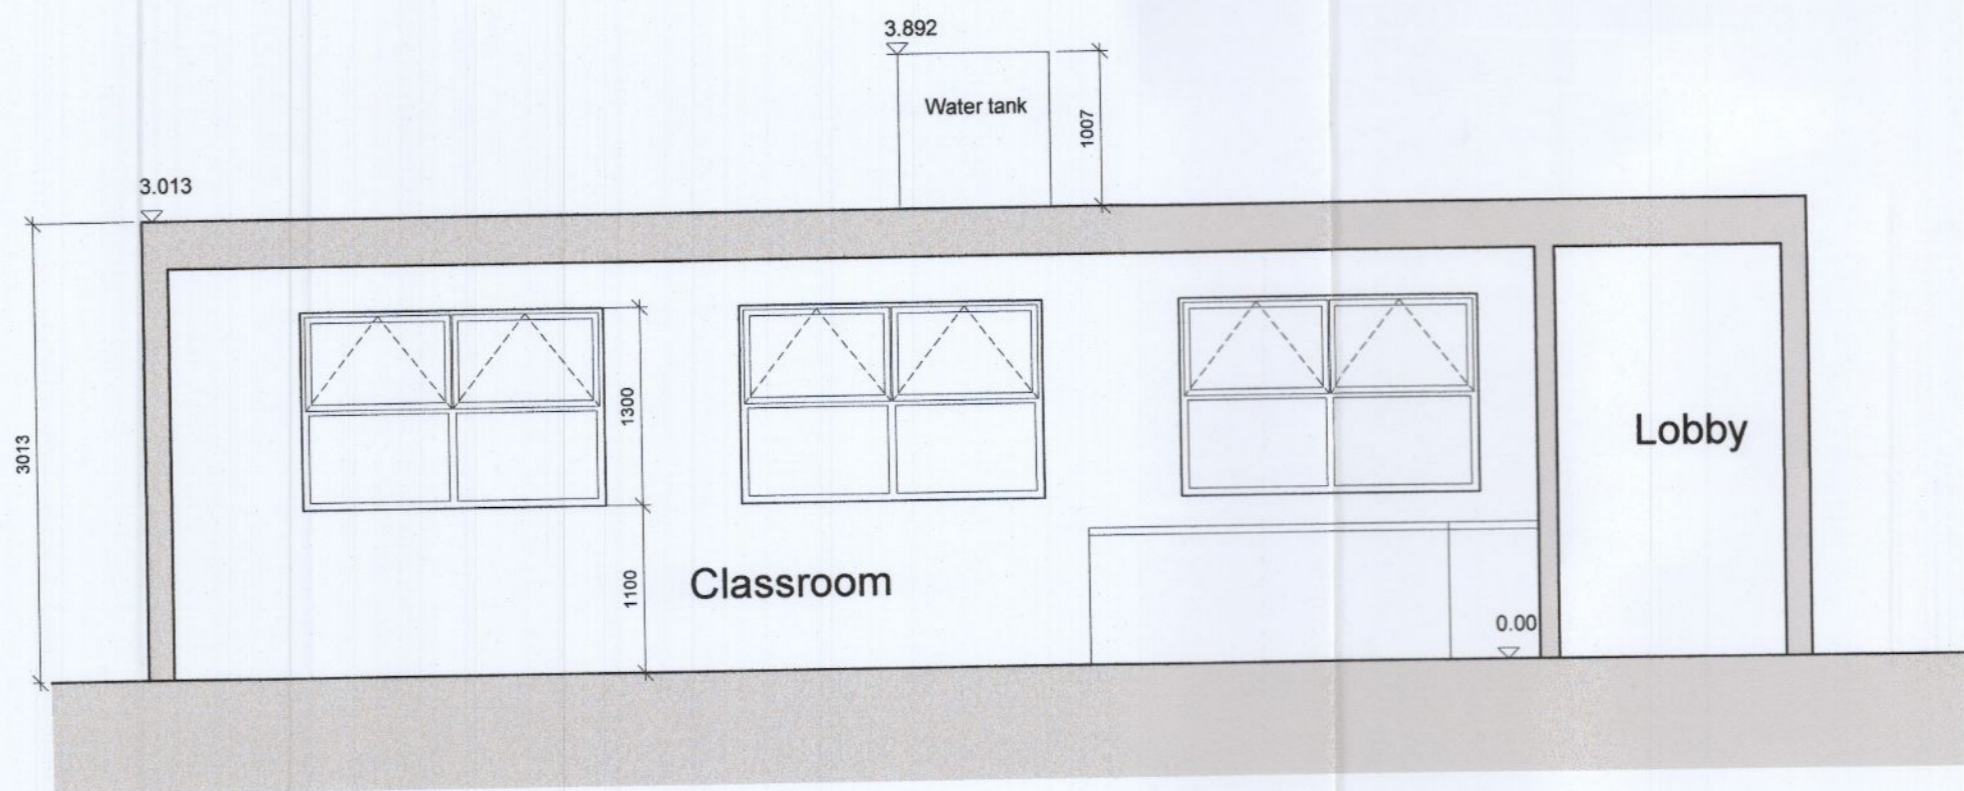

Section A-A
Scale 1:100

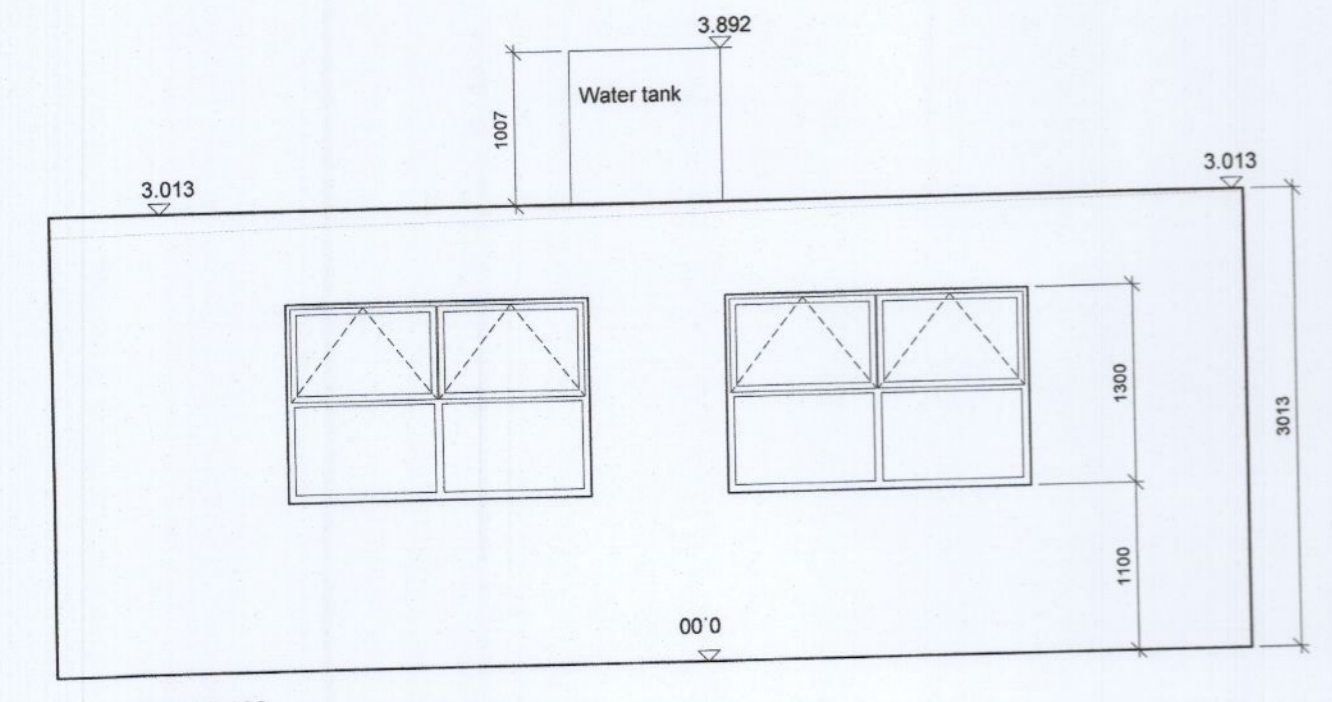

South - east elevation
Scale 1:100

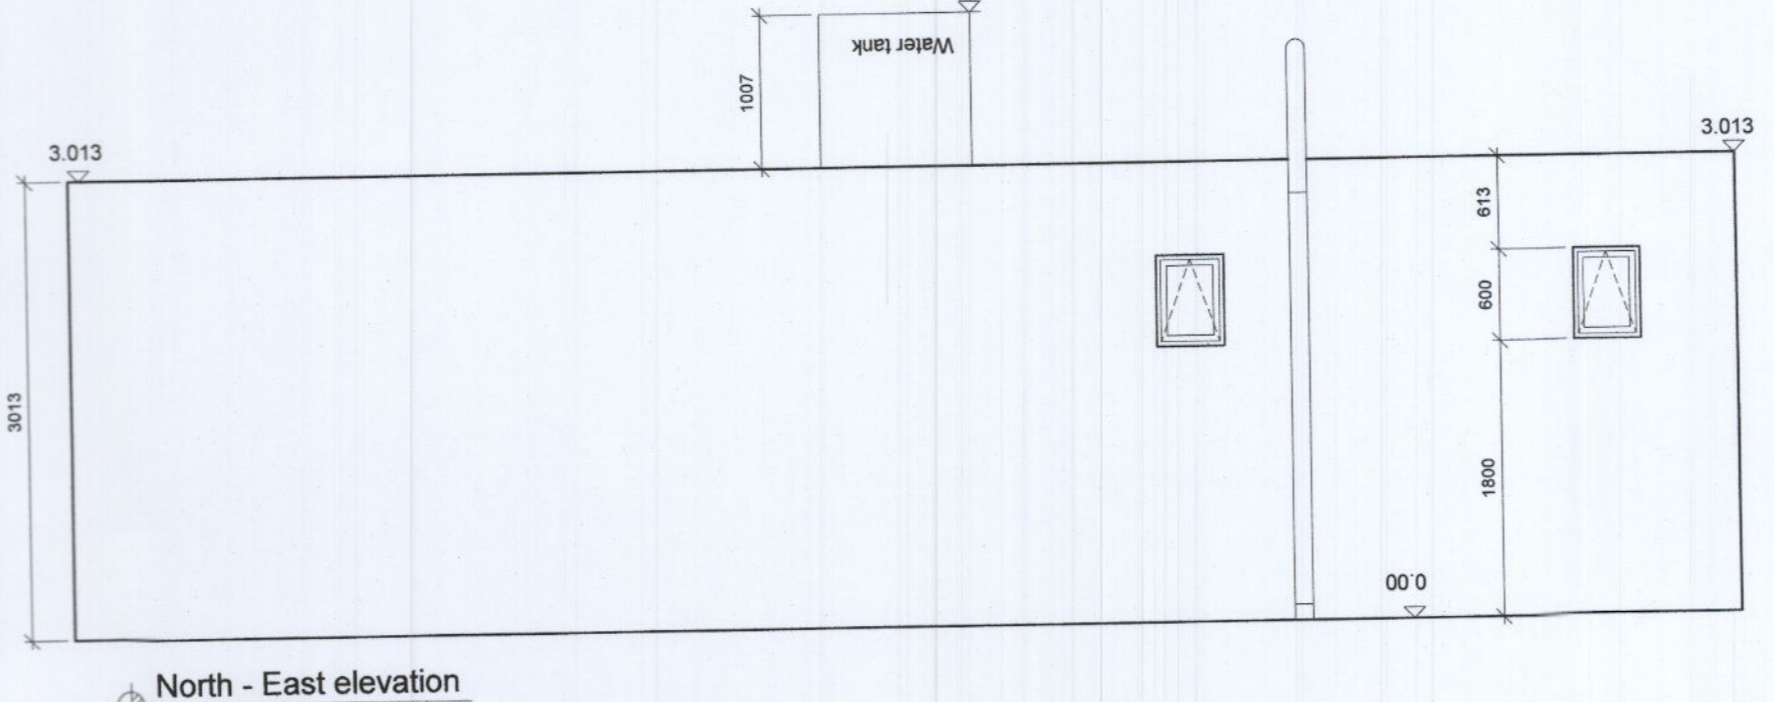

North - East elevation
Scale 1:100

LEGEND

Revisions	Date
Drawing No. 19008-P-2201	
Description	
Plan, sections and elevations of new Prefab classroom	
Scale 1:50	Drawn CT
Date 10-10-2022	Checked

Project
New prefab classrooms
 Riverview Educate Together National School
 Client
 The board of management
 Riverview Educate Together National School
 Issue
For Planning
 Rev

MOLONEY O'BERNE / ARCHITECTS
 Oyster Point, Temple Road, Blackrock, Co. Dublin
 T (01) 4003200 F (01) 2108168 E mail@mob.ie
 www.mob.ie