
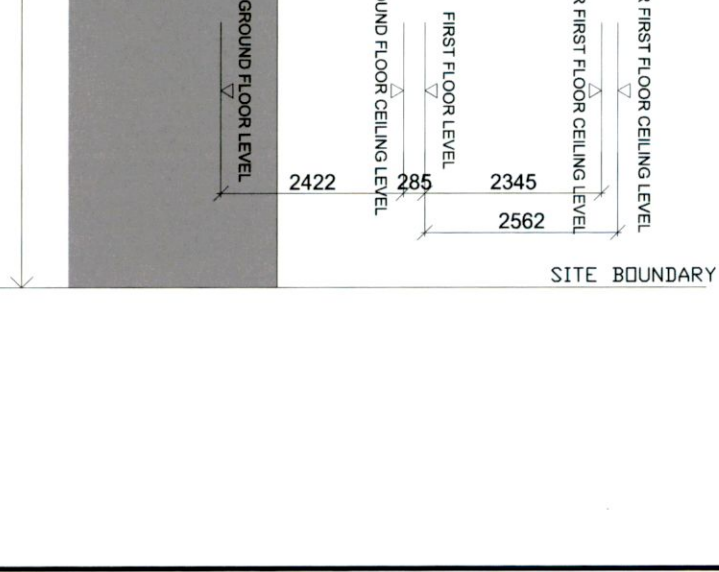


PREVIOUSLY GRANTED REAR ELEVATION(WEST)  
SCALE 1 : 100

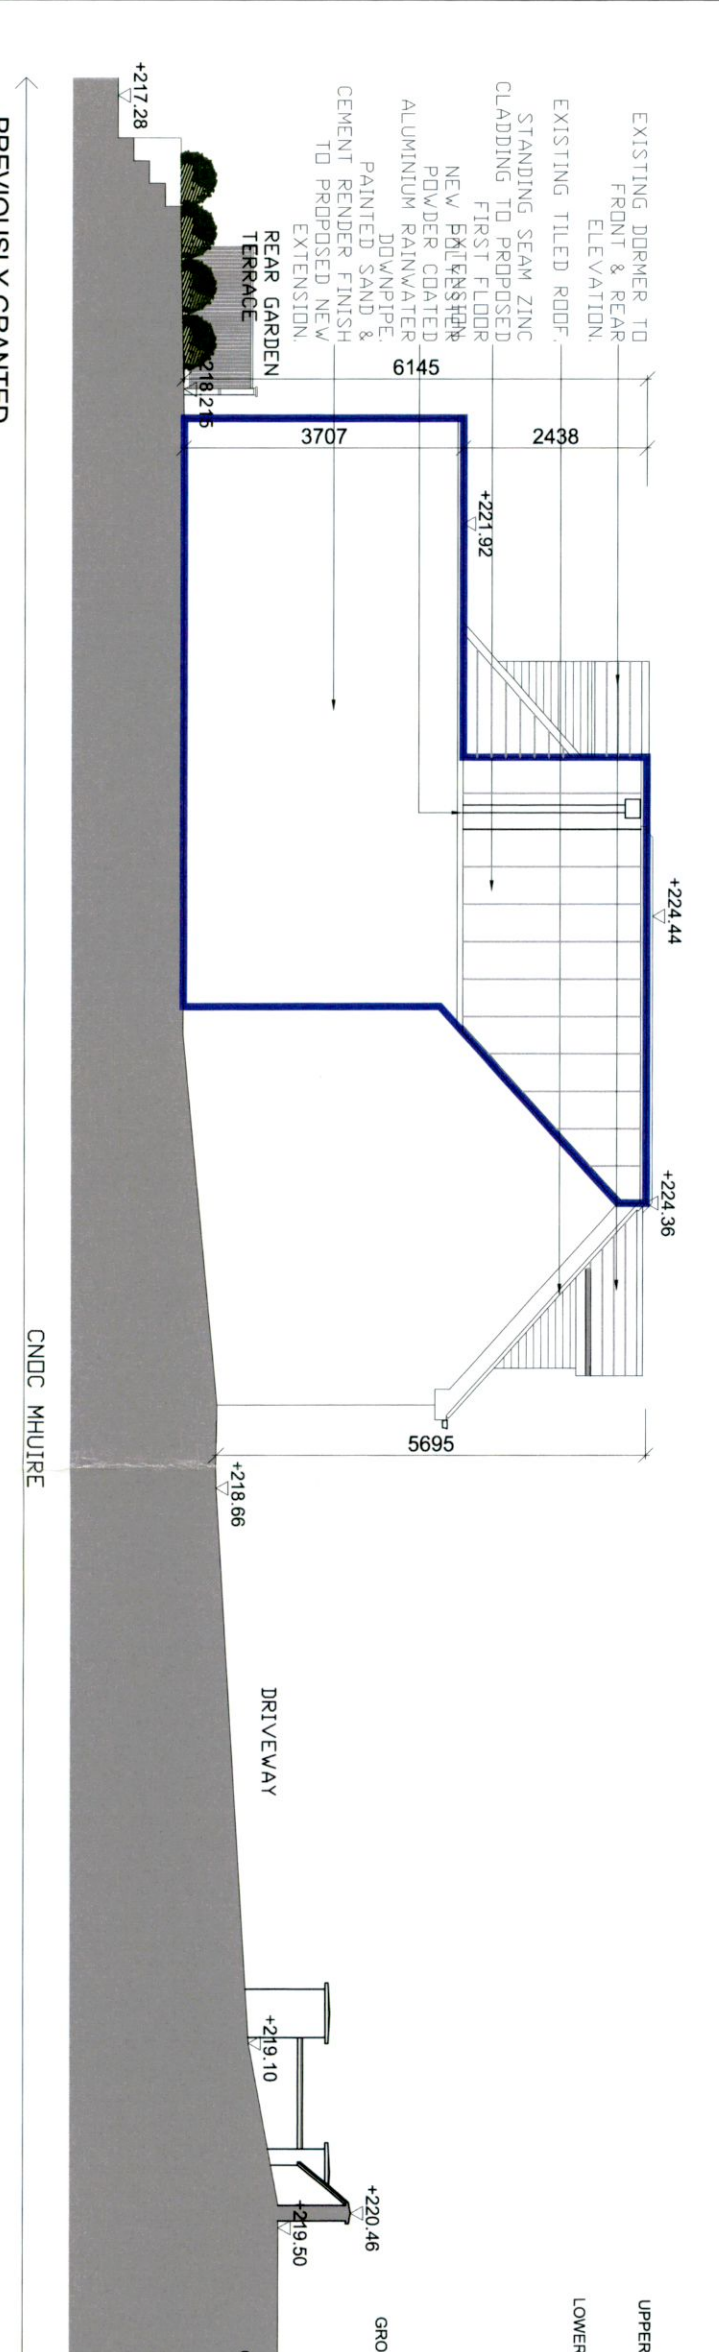

PREVIOUSLY GRANTED SIDE ELEVATION(SOUTH)  
SCALE 1 : 100

- EXTENT PREVIOUSLY GRANTED PERMISSION(SD22B/0056)
- SITE BOUNDARY

**PREVIOUSLY GRANTED**

**EQUATION DESIGN**

Meadow Lodge, Kilmacoo, Avoca, Co. Wicklow  
 Mobile: 087-6810833  
 Email: equationdesign@gmail.com

Chief: Seamus Foley & Lynne McKeon

Architect: Croc Mhuire, Bohernabreena

Scale: 1:100  
 Date: NOV 22

Drawing No: 2214 P 114