


PREVIOUSLY GRANTED
FRONT ELEVATION(EAST)
SCALE 1 : 100

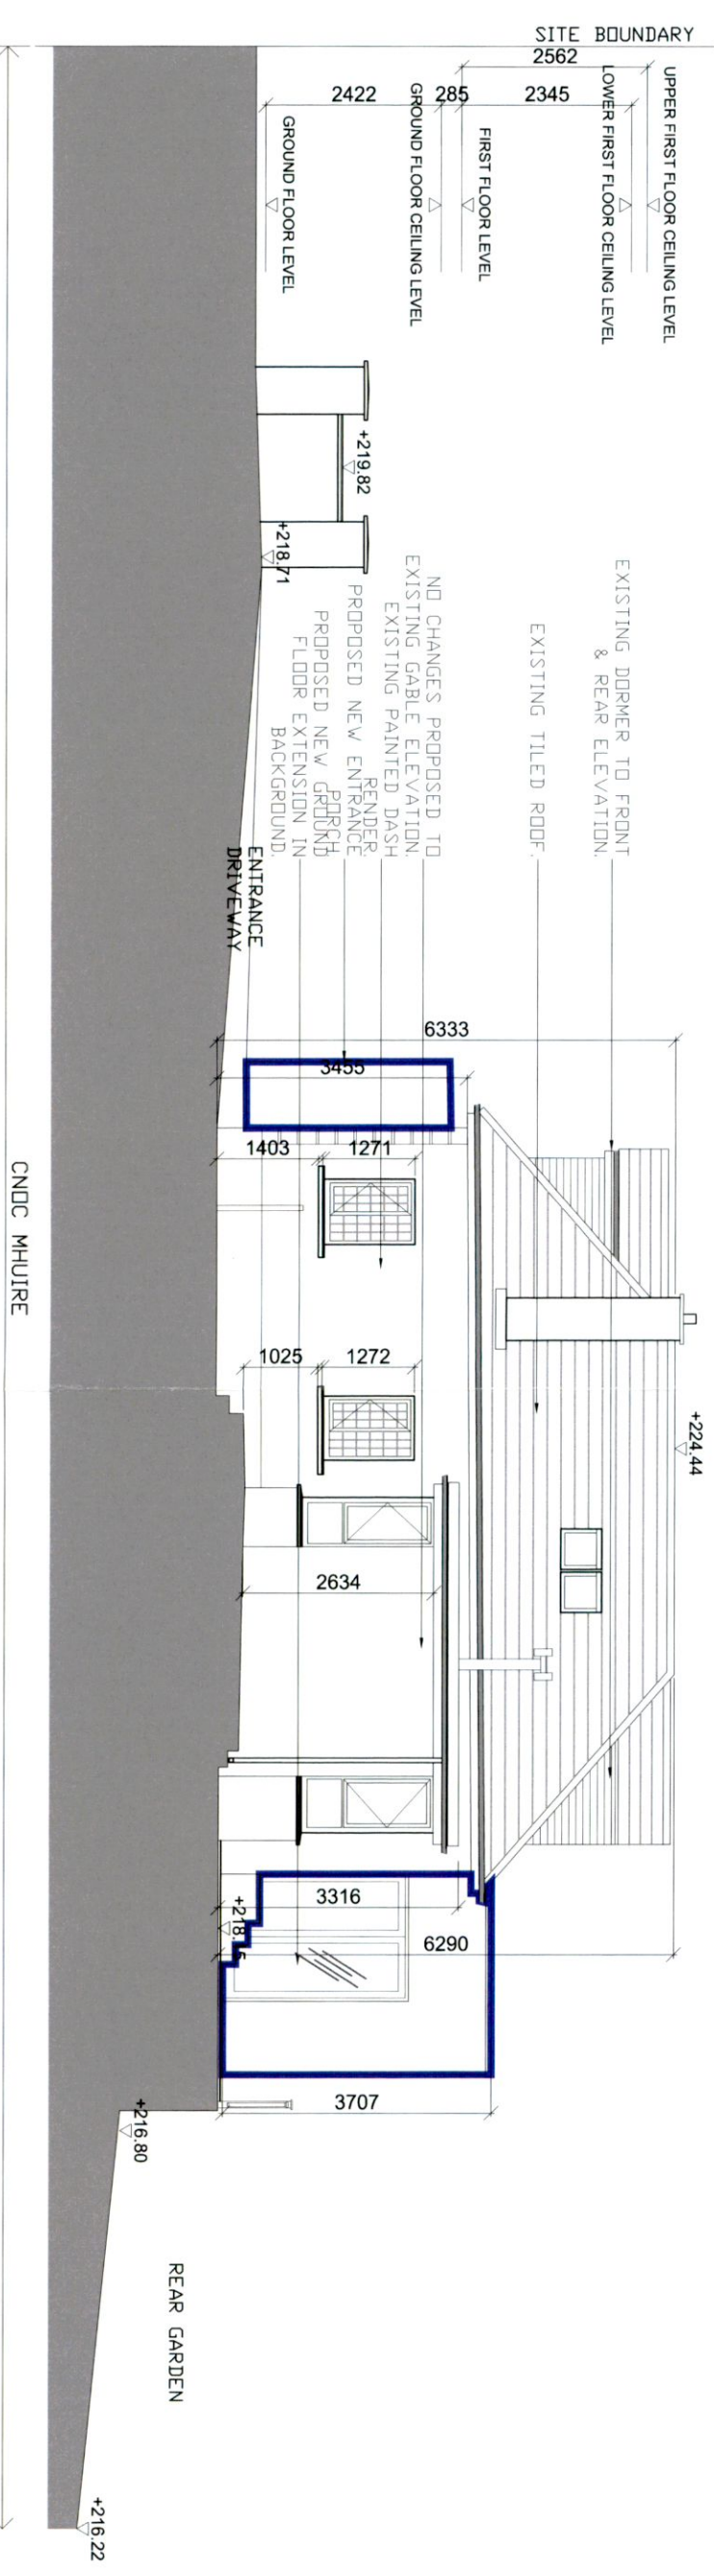

PREVIOUSLY GRANTED
SIDE ELEVATION(NORTH)
SCALE 1 : 100

- EXTENT PREVIOUSLY GRANTED PERMISSION(SD22B/0056)
- SITE BOUNDARY

PREVIOUSLY GRANTED

EQUATION DESIGN

Meadow Lodge, Kinnear, Antrim, Co. Wick
 Mobile: 087-6810803
 E-Mail: equatondesign@gmail.com

Seamus Foley & Lynne McKeon

Croc Mhuire, Bohernabreena

| | |
|------------|------------|
| Scale | 1:100 |
| ELEVATIONS | NOV 22 |
| Sheet No. | 2214 P 113 |