


REVISED FRONT ELEVATION(EAST)  
SCALE 1 : 100

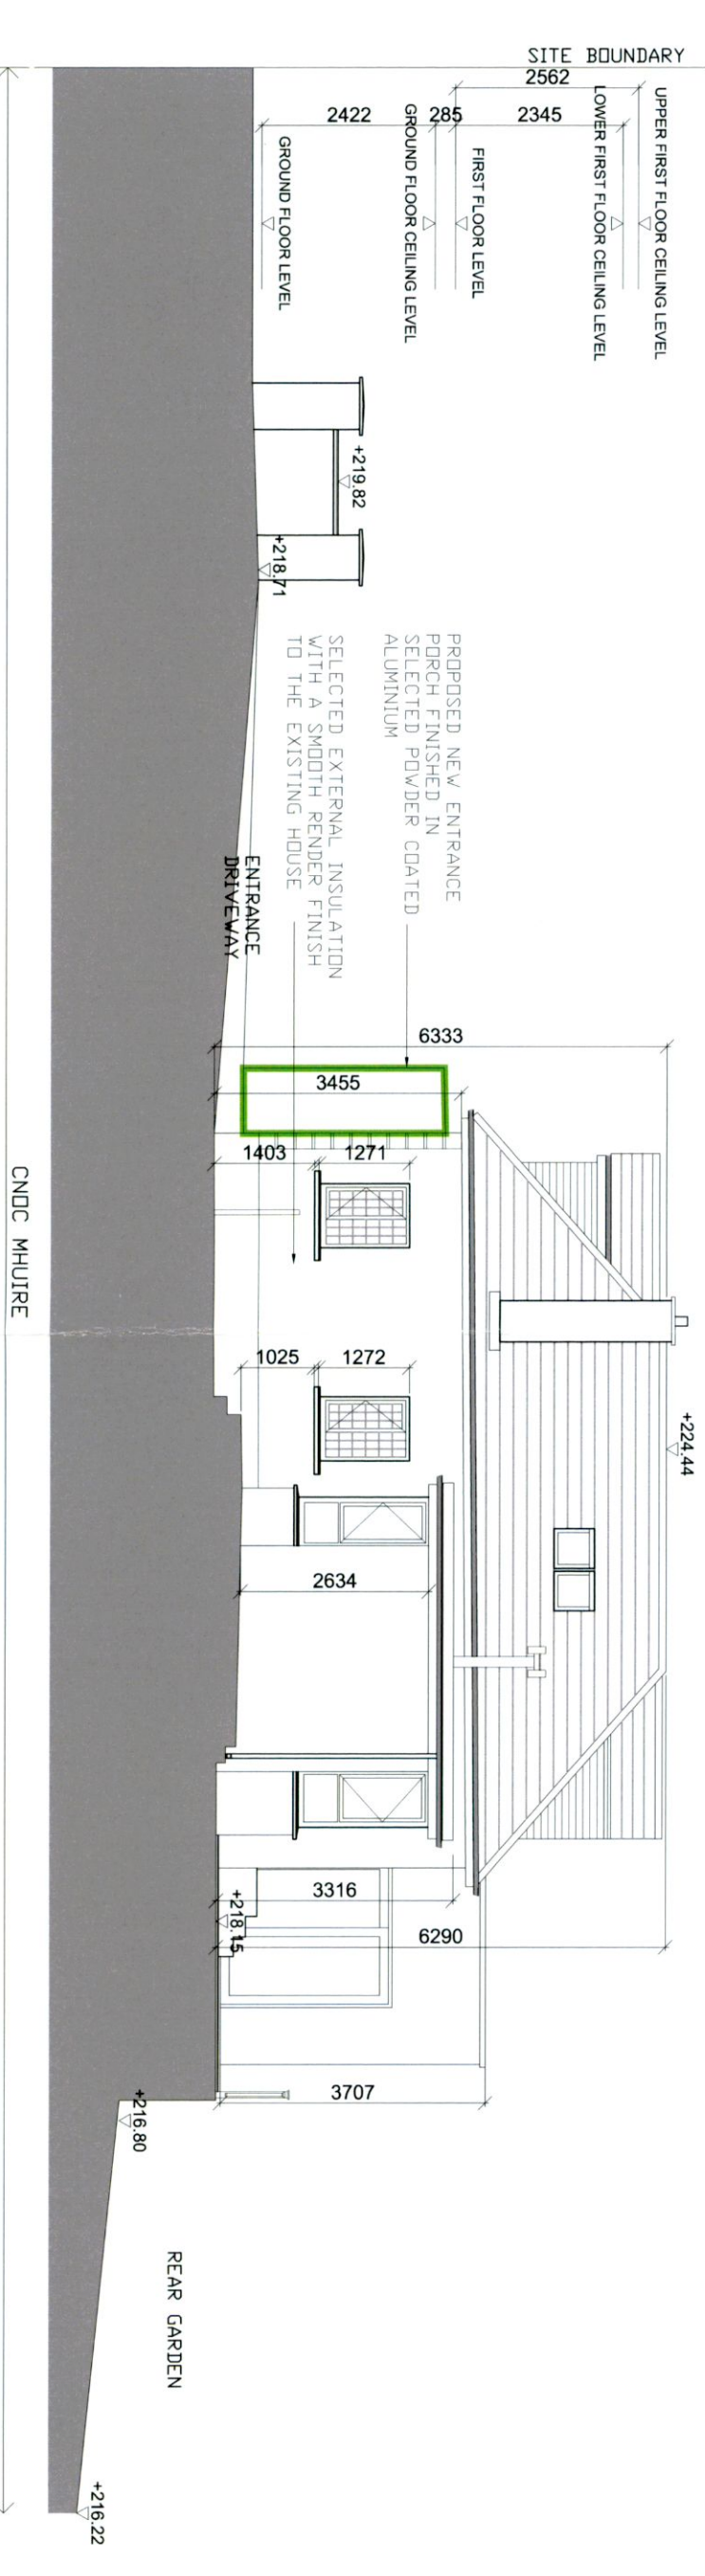

REVISED SIDE ELEVATION(NORTH)  
SCALE 1 : 100

- EXTENT OF REVISED PLANNING
- SITE BOUNDARY

REVISED PLANNING

EQUATION DESIGN

140500  
 Wicklow Lodge, Kinnegon, Antrim, Co. Wicklow  
 E-MAIL: [equationdesign@gmail.com](mailto:equationdesign@gmail.com)

Client: Seamus Foley & Lynne Mckeon

Project: Croc Mhuire, Bohernabreena

Scale: 1:100  
 Date: NOV '22

2214 P 123