


REVISED REAR ELEVATION(WEST)  
SCALE 1 : 100

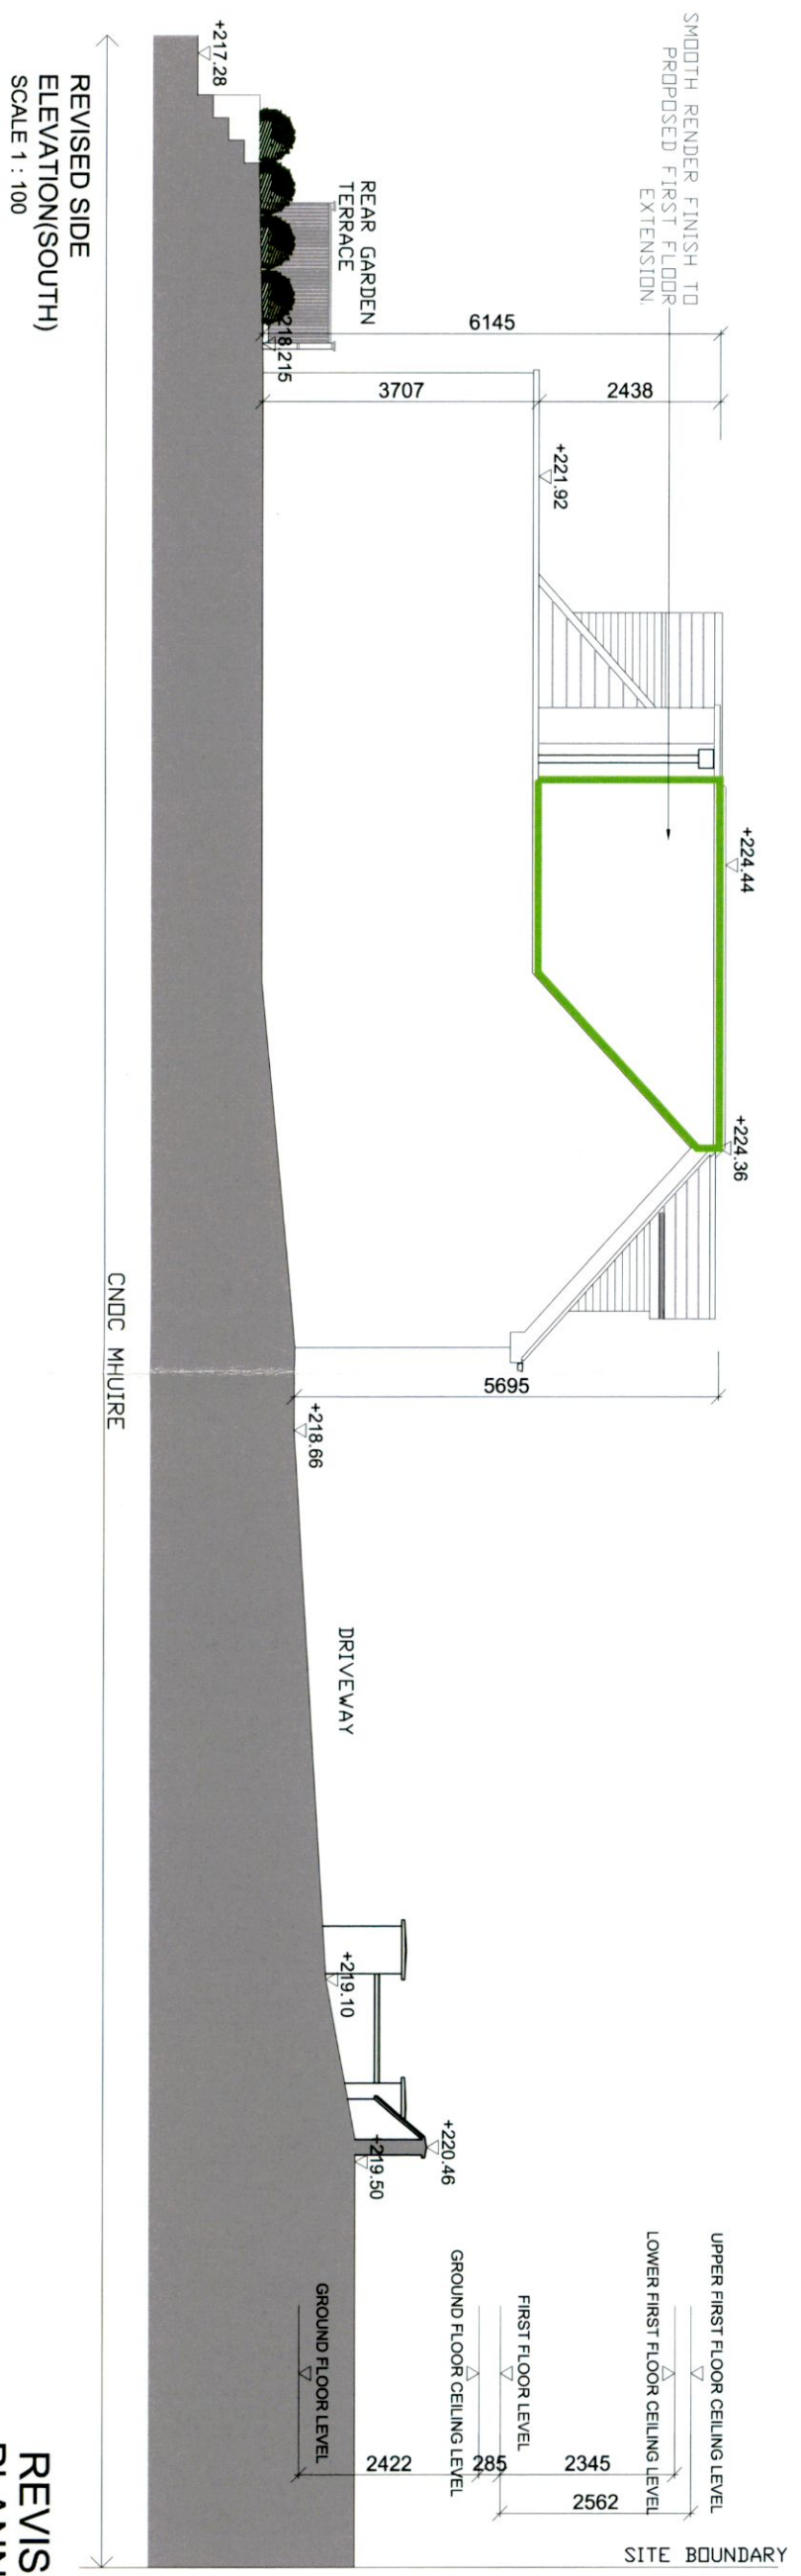

REVISED SIDE ELEVATION(SOUTH)  
SCALE 1 : 100

EXISTING UPPER FIRST FLOOR CEILING LEVEL	2400
NEW EXTENSION FIRST FLOOR CEILING LEVEL	2562
EXISTING FIRST FLOOR LEVEL	2422
EXISTING GROUND FLOOR CEILING LEVEL	285
EXISTING GROUND FLOOR LEVEL	2947
NEW EXTENSION GROUND FLOOR LEVEL	2422

UPPER FIRST FLOOR CEILING LEVEL	2345
LOWER FIRST FLOOR CEILING LEVEL	2562
FIRST FLOOR LEVEL	285
GROUND FLOOR CEILING LEVEL	2422

- EXTENT OF REVISED PLANNING
- SITE BOUNDARY

# REVISED PLANNING

**EQUATION DESIGN**  
 Meadow Lodge, Kinnacra, Ancois, Co. Wicklow  
 E-MAIL: equationdesign@gmail.com

Chief: **Seamus Foley & Lynne Mckeon**

Project: **Croc Mhuire, Bohernabreena**

Scale	1:100
Date	NOV '22
Drawn by	
Checked	

2214 P 124