

Site Layout Plan - Existing
SCALE 1:200

Notes
 1. Do not scale. Measurements are indicative only.
 2. All dimensions are in millimeters unless noted otherwise.
 3. Assume all site details are existing unless otherwise specified

Coordinates

Site	Access
Latitude: 53.281540 Longitude: -6.464635 Easting: 302458 Northing: 229795	Latitude: 53.282004 Longitude: -6.464689 Easting: 302453 Northing: 229814

Existing Structure Details

Type: Monopole	Height: 15m
----------------	-------------

Proposed Structure Details

Type: Lattice Tower	Height: 15m
---------------------	-------------

Rev: 1.0	Description: Full Planning	Date: 08.08.22
Drawn by: VILIAM RENTKA	SOB	SOB
Checked by: D. O'NEIL	R. O'NEIL	

TOWERCOM

Usher House, Main Street,
Dundrum, Dublin 14.


focus
 CONSULTING LTD.
 100 WINDMILL LANE
 DUNDUM BUSINESS PARK
 DUBLIN 14, IRELAND
 TEL: 00353(0)14884

Towercom Site ID: TDJ6418
Towercom Site Name: EIR EXCHANGE
Site Address: RATHCOOLE, MAIN STREET, Co. DUBLIN
Title: Site Layout Plan - Existing
Scale: AS SHOWN
Print: A3
Sheet No.: 04
Dwg No.: TDJ6418-PL-1.0

Notes
 1. Do not scale. Measurements are indicative only.
 2. All dimensions are in millimeters unless noted otherwise.
 3. Assume all site details are existing unless otherwise specified.

Coordinates
Site
 Latitude: 53.281540 Longitude: 53.282004
 Longitude: -6.464635 Longitude: -6.464689
 Easting: 302458 Easting: 302453
 Northing: 226765 Northing: 226814

Existing Structure Details
 Type: Monopole Height: 15m
Proposed Structure Details
 Type: Lattice Tower Height: 15m

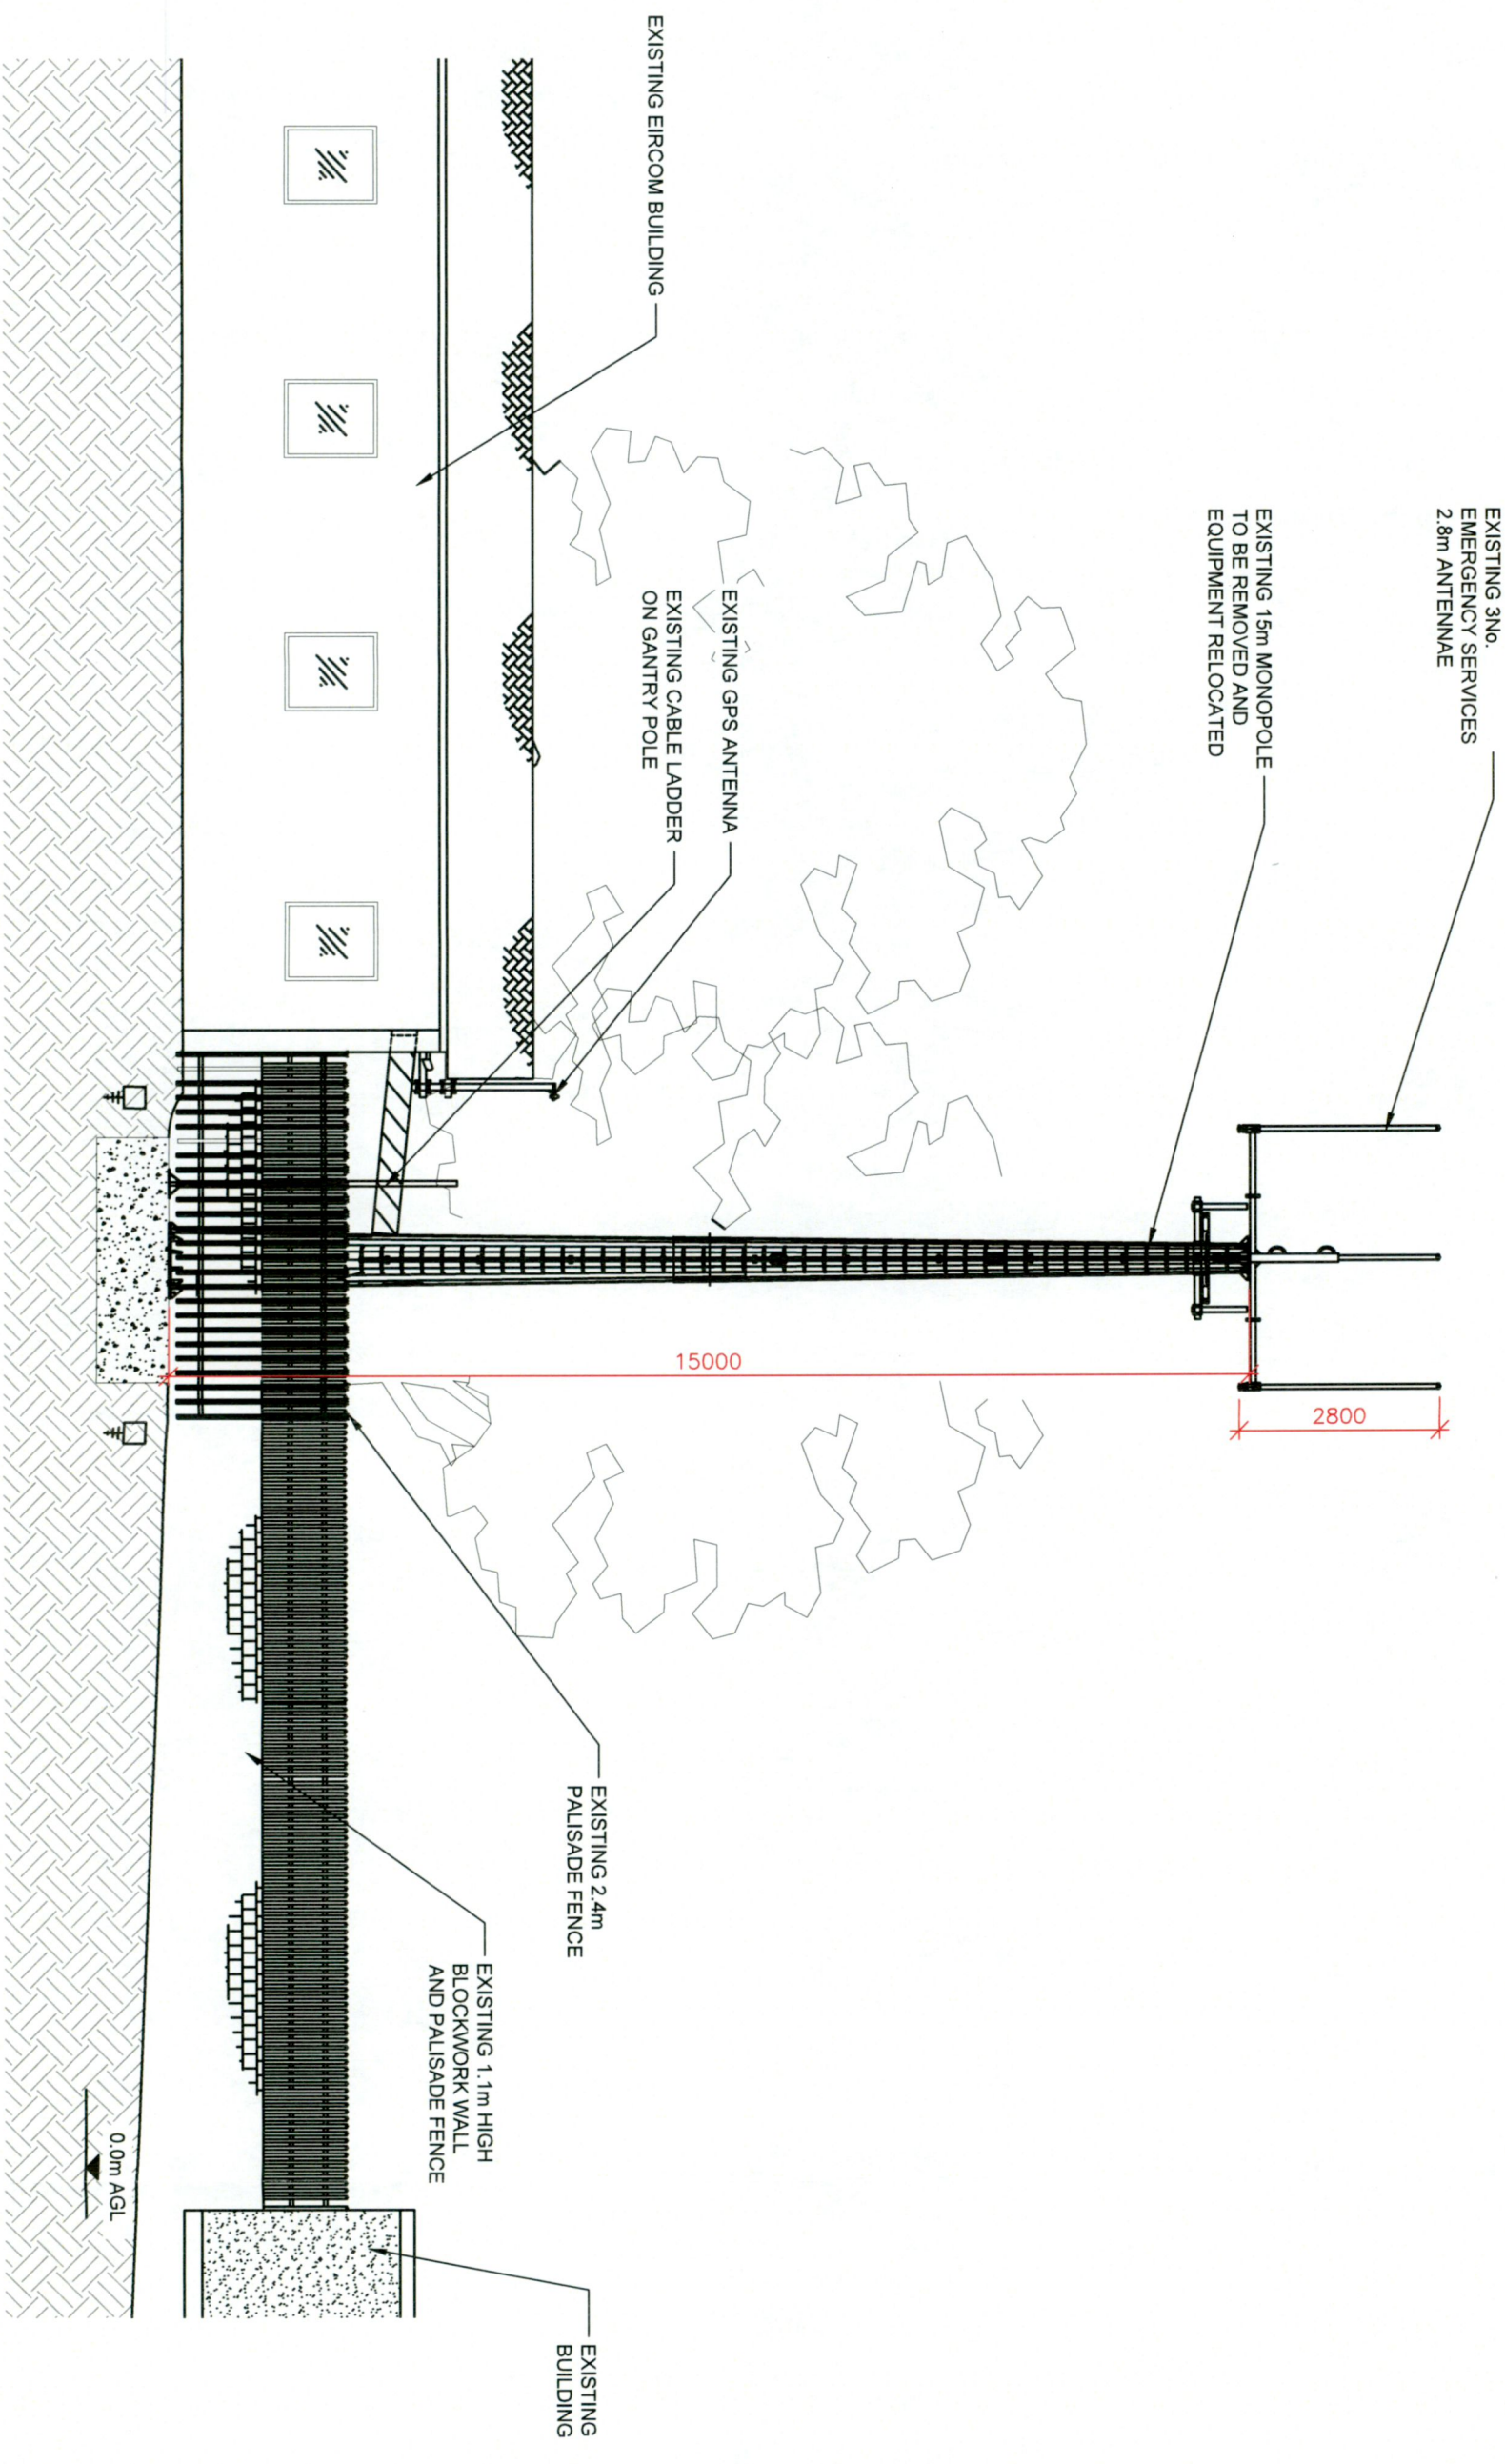

East Elevation - Existing
 SCALE 1:100

© This drawing is the property of Towercom Ltd and must not be copied, traced or reproduced without their consent.

1.0	Full Planning	08.08.22
Rev.	Description	Date
VILIAM RENTVA	SOB	SOB
Drawn by	D. CMC	R. CMC

TOWERCOM
 Usher House, Main Street,
 Dundrum, Dublin 14.

focus
 CONSULTING LTD
 100 WILSON ROAD
 DUBLIN BUSINESS PARK
 TEL: +353(0)1 494 1199

Towercom Site ID: TDJ6416
 Towercom Site Name
 EIRE EXCHANGE

Site Address
 RATHCOOLE
 MAIN STREET,
 Co. DUBLIN

Title
 East Elevation - Existing

Scale: AS SHOWN Print: A3 Sheet No. 05
 Dwg No. TDJ6416-F1-1.0