



A B C D E F G H J K L M N P

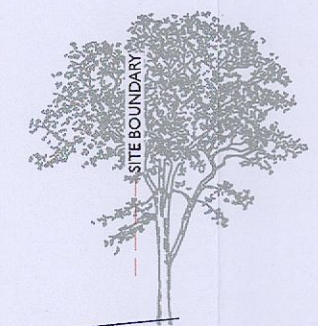


NORTH ELEVATION

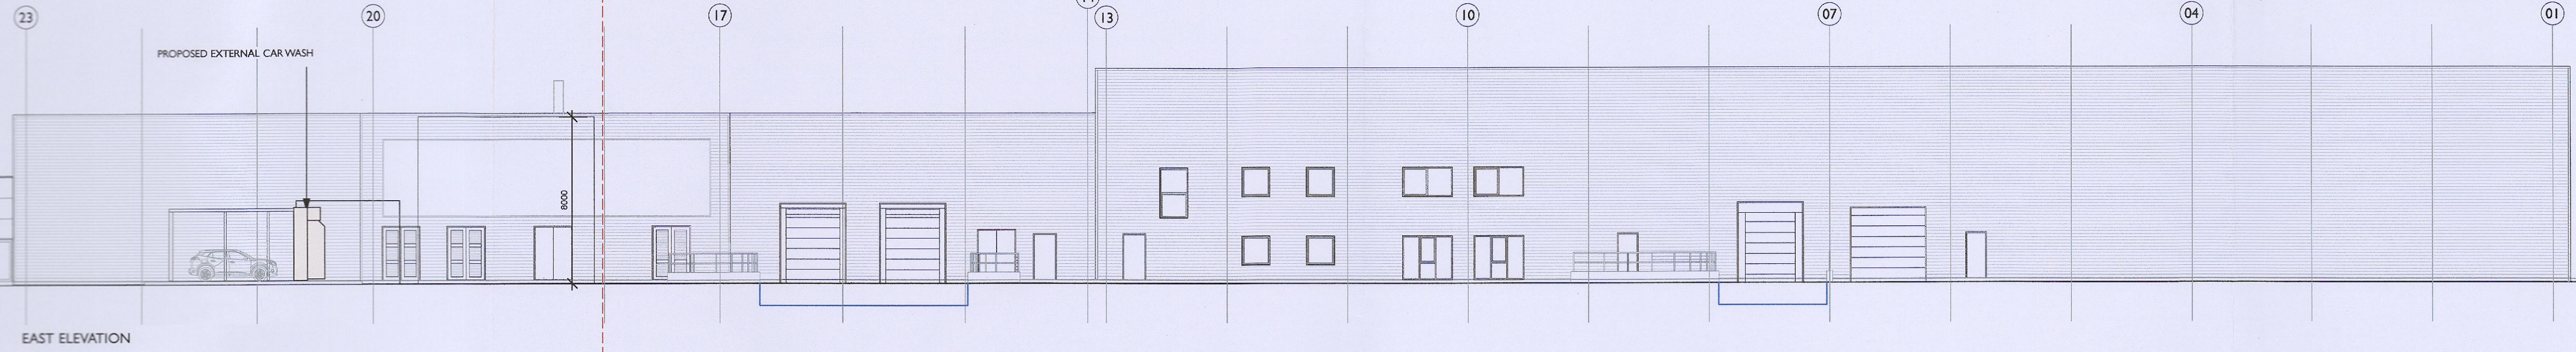


EAST ELEVATION

SEE DRG. NO. P-21 FOR DRAWING AT 1:100 SCALE

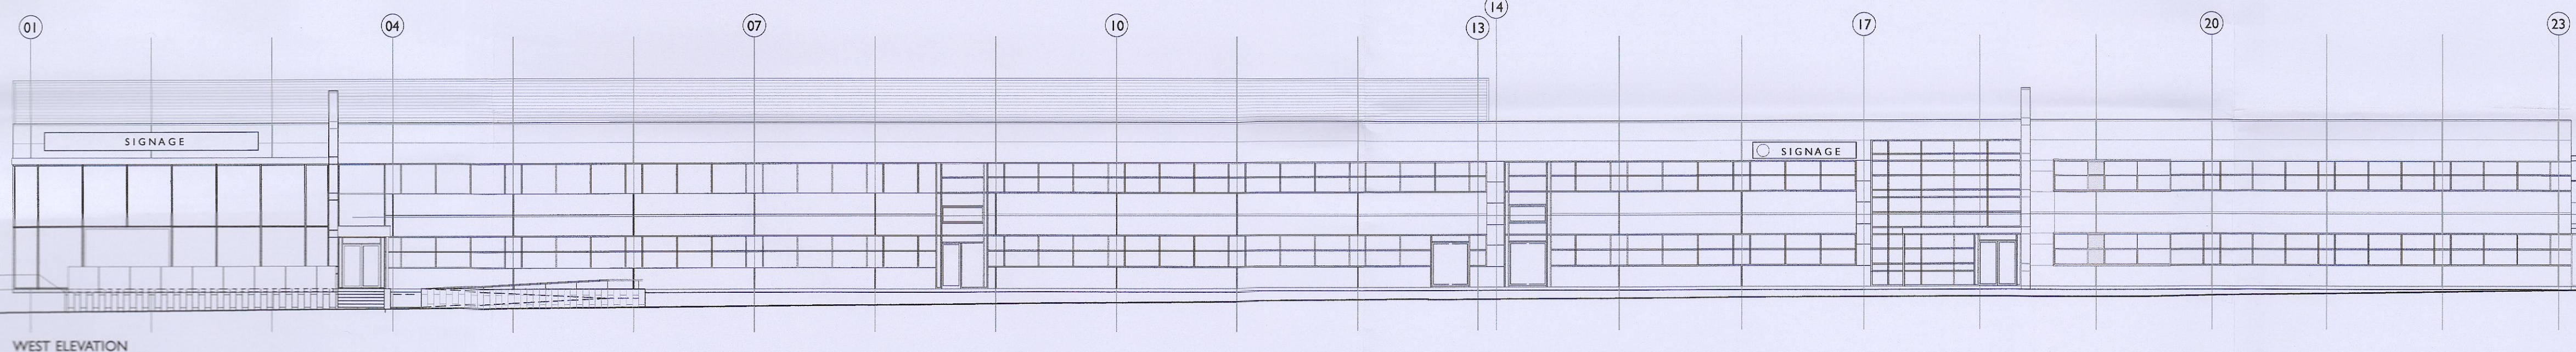

WEST ELEVATION


SEE DRG. NO. P-22 FOR DRAWING AT 1:100 SCALE

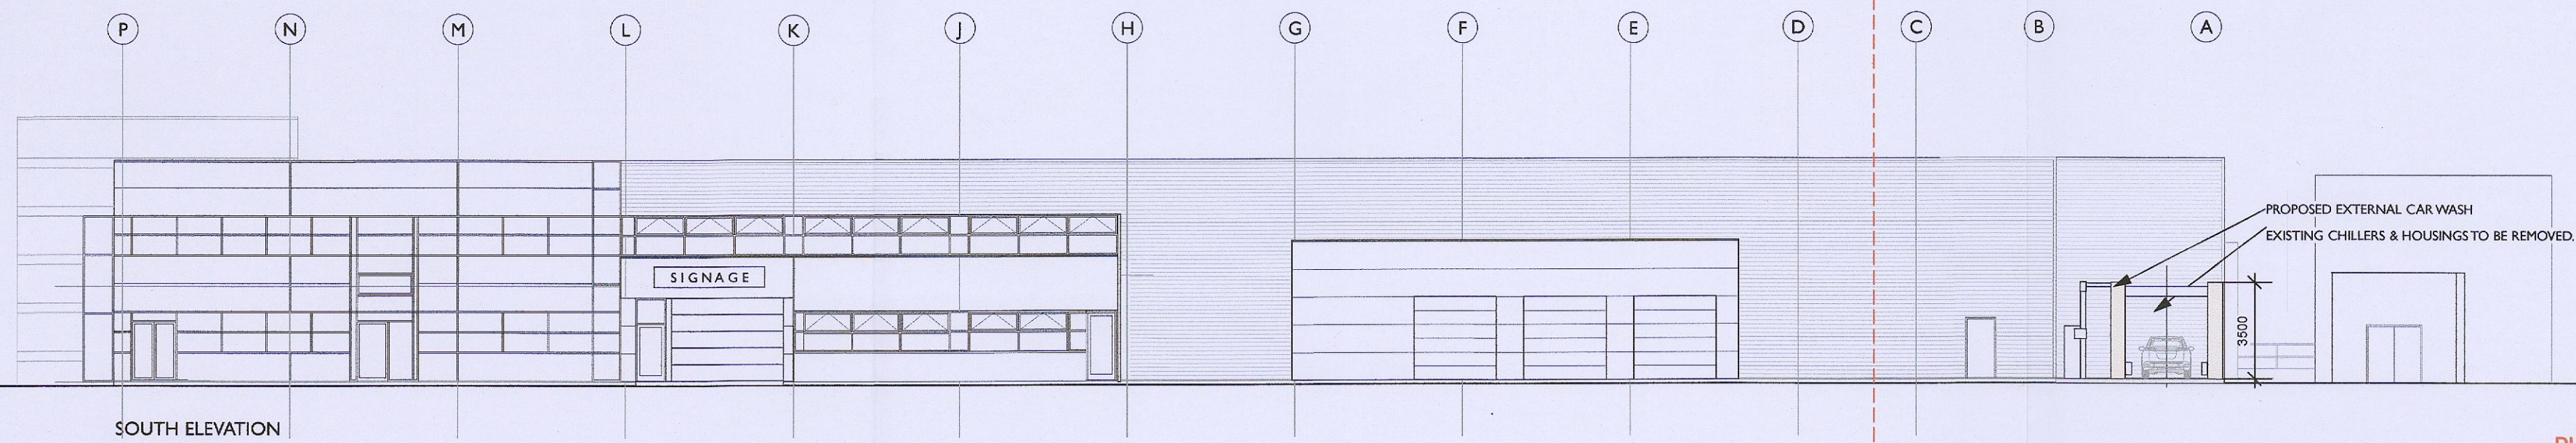

SOUTH ELEVATION

PLANNING DRAWING - 14/11/2022

REV.	DATE	DESCRIPTION
A	27.09.22	REVISED FOR CAR WASH PLANNING APPLICATION
PROJECT REDEVELOPMENT & ALTERATIONS TO UNIT 2007/2008 ORCHARD AVE., CITY WEST.		
TITLE PLANNING DRAWING; ELEVATIONS & SECTION A-A		
CLIENT GOWAN GROUP		
EMD Architects 107 Ludford Road, Ballinteer, Dublin 16, Ireland p: +353 1 2967948 f: +353 1 2968011 e: info@emdarchitects.com		
SCALE	DATE	DRG. No.
1:200@A1	July 2021	P - 05 A

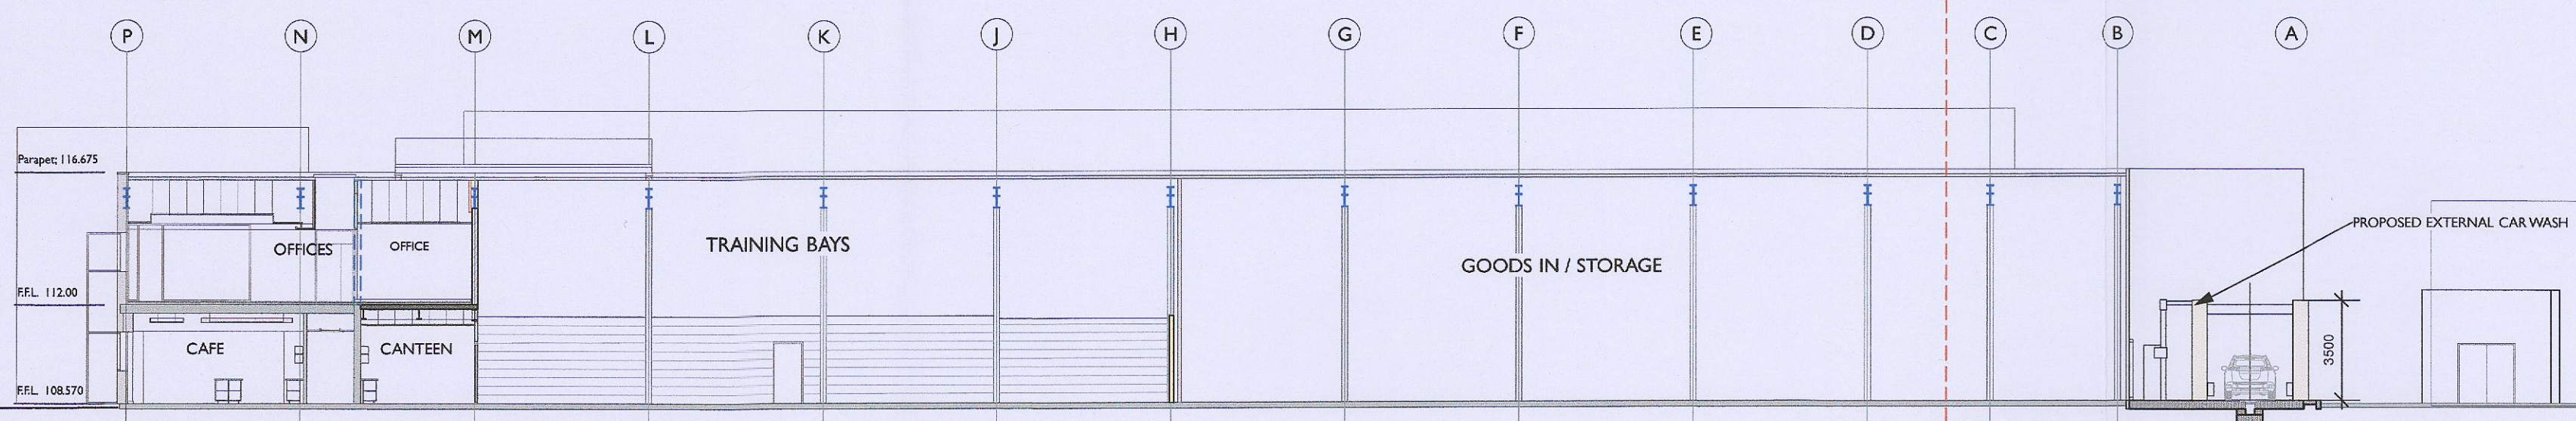

SECTION A-A ON GRID LINE 21 LOOKING NORTH