


C B A

REV.	DATE	DESCRIPTION
PROJECT	PROPOSED EXTERNAL VEHICLE WASH AT UNIT 2007/2008 ORCHARD AVE., CITY WEST.	
TITLE	PLANNING DRAWING; PART SOUTH ELEVATION & SECTION A-A	
CLIENT	GOWAN GROUP	


EMD Architects
 107 Ludford Road, Ballinteer, Dublin 16, Ireland
 p. +353 1 2987948 f. +353 1 2960811 e. info@emdarchitects.com

SCALE:	DATE:	DRG. No.
1:100@A3	Sept. 2022	P - 22

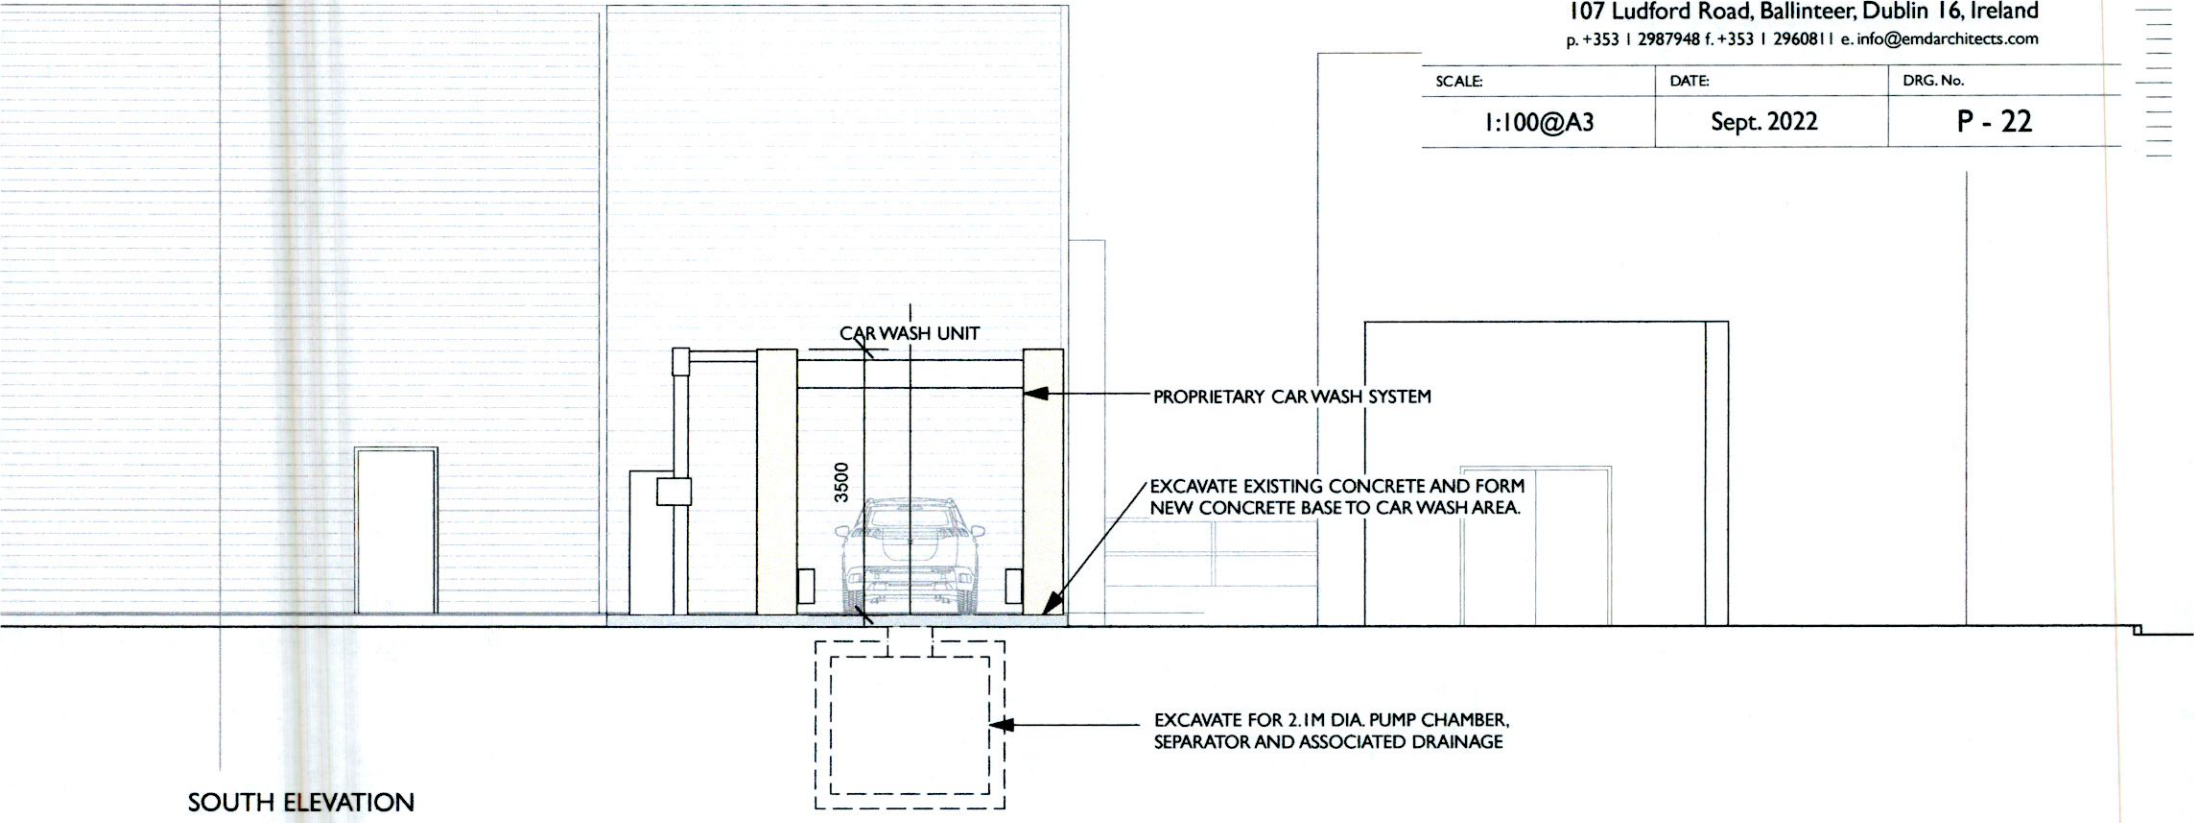

SOUTH ELEVATION

C B A

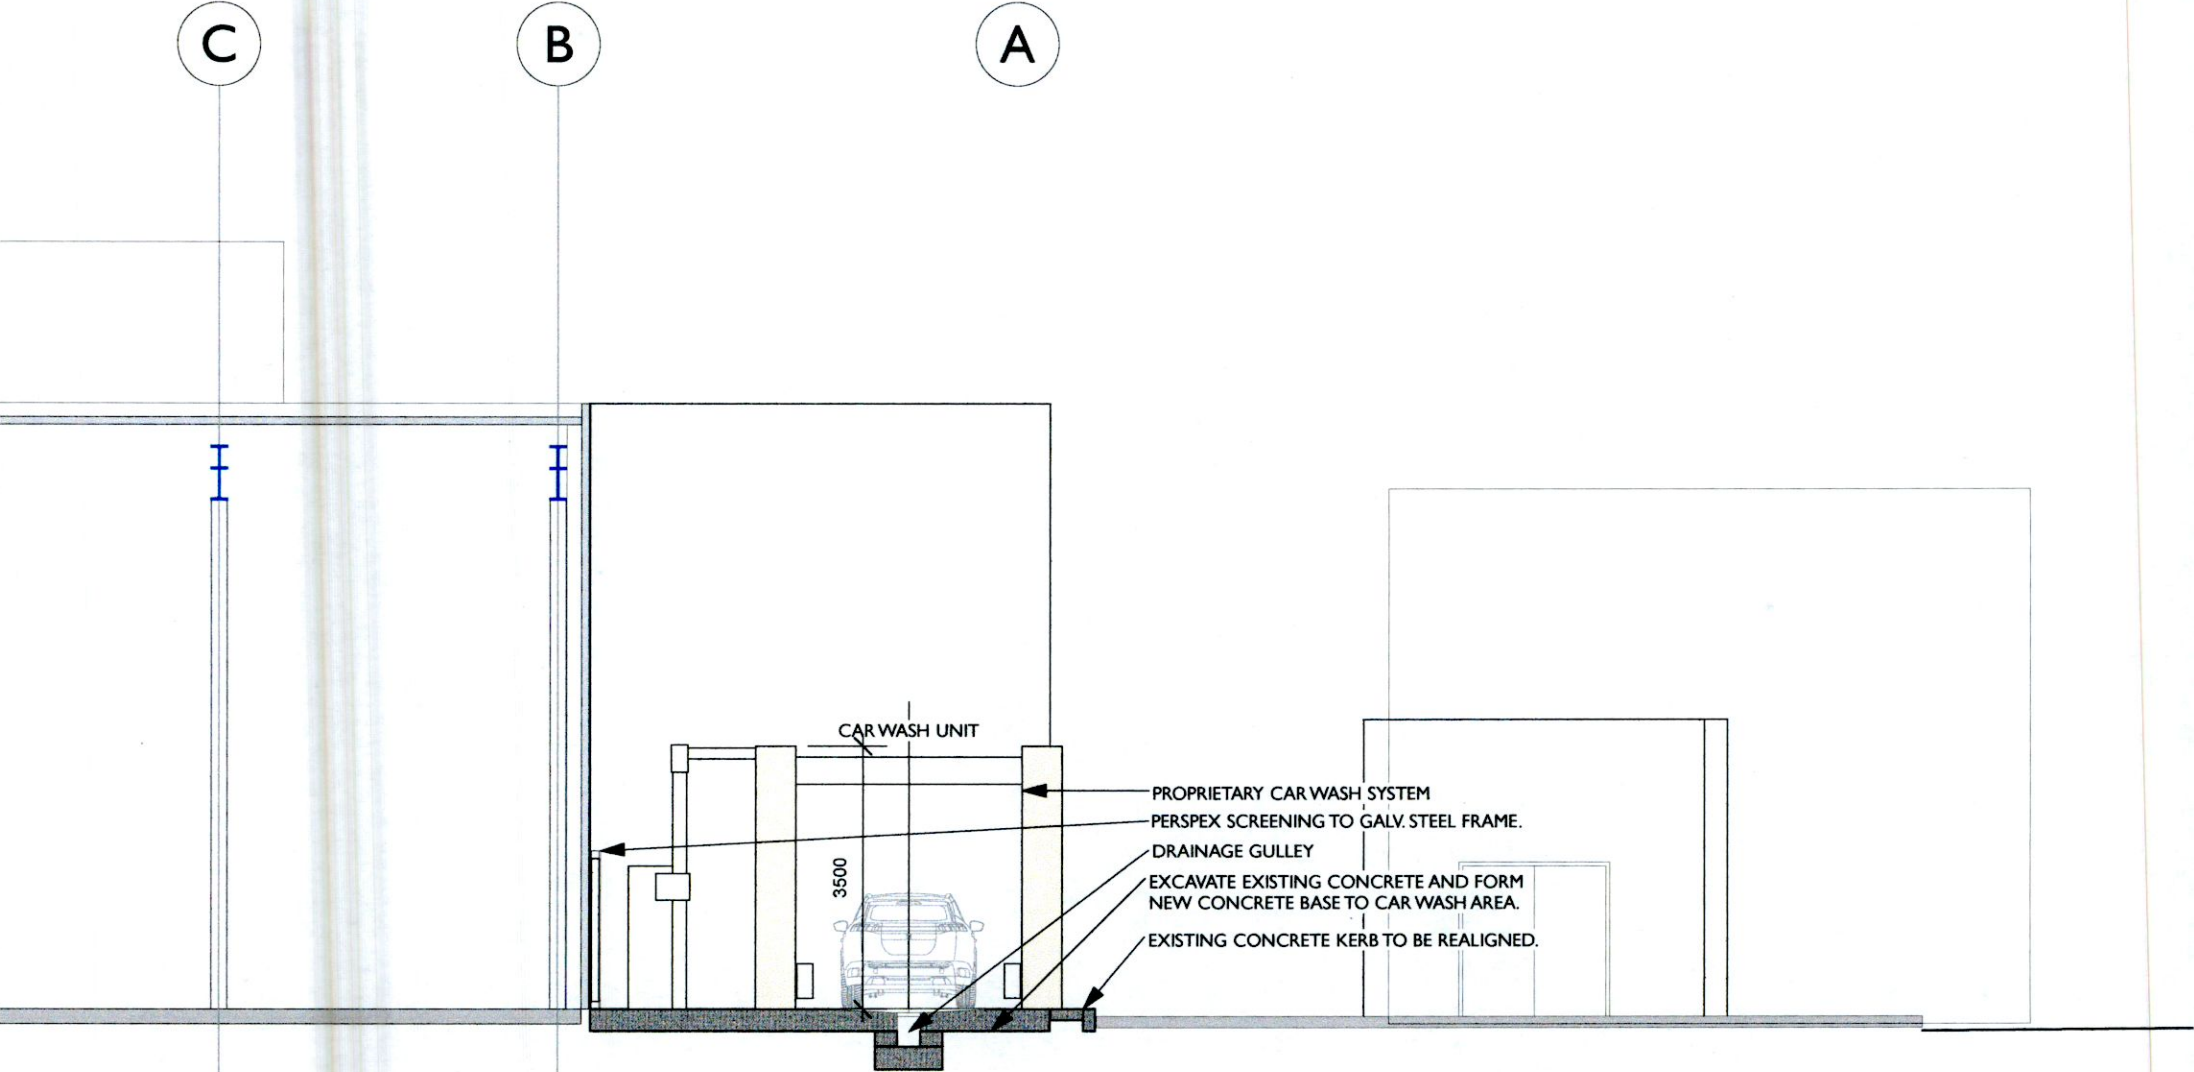

SECTION A-A ON GRID LINE 21 LOOKING NORTH