



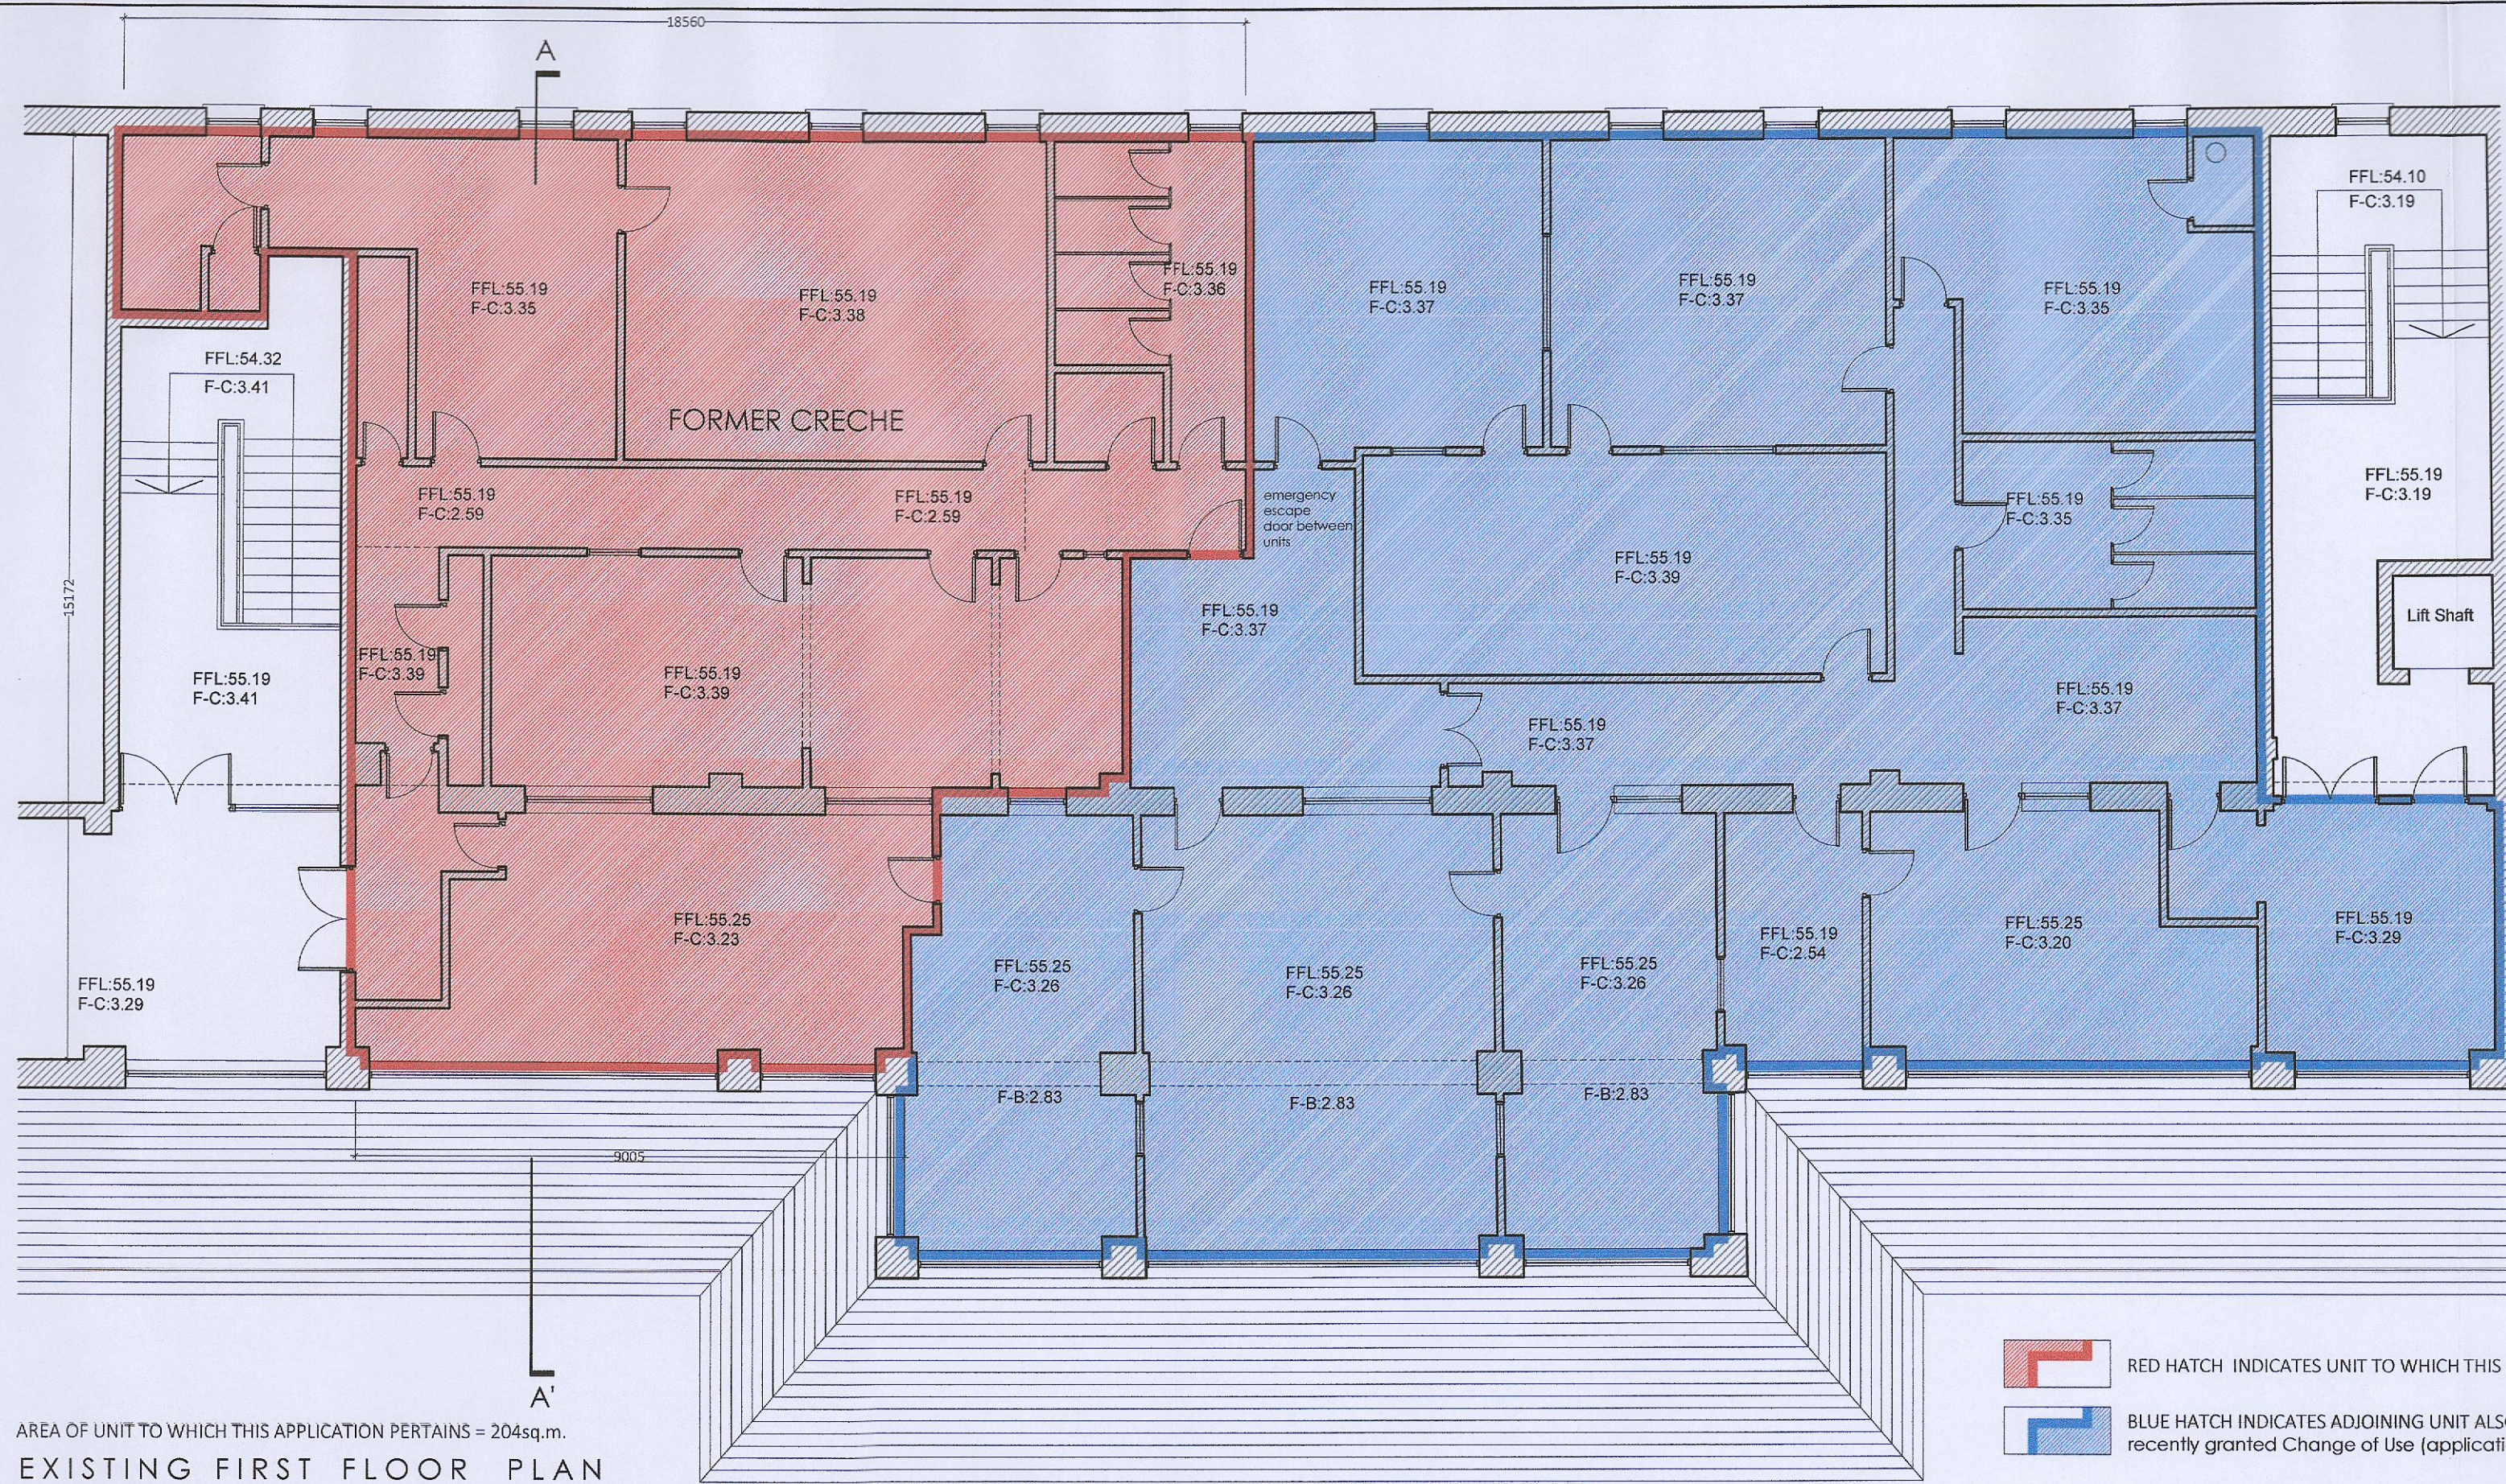

AREA OF UNIT TO WHICH THIS APPLICATION PERTAINS = 204sq.m.
EXISTING FIRST FLOOR PLAN
scale 1:100

RED HATCH INDICATES UNIT TO WHICH THIS APPLICATION PERTAINS
BLUE HATCH INDICATES ADJOINING UNIT ALSO IN APPLICANT'S CONTROL recently granted Change of Use (application no. ED21/0058)

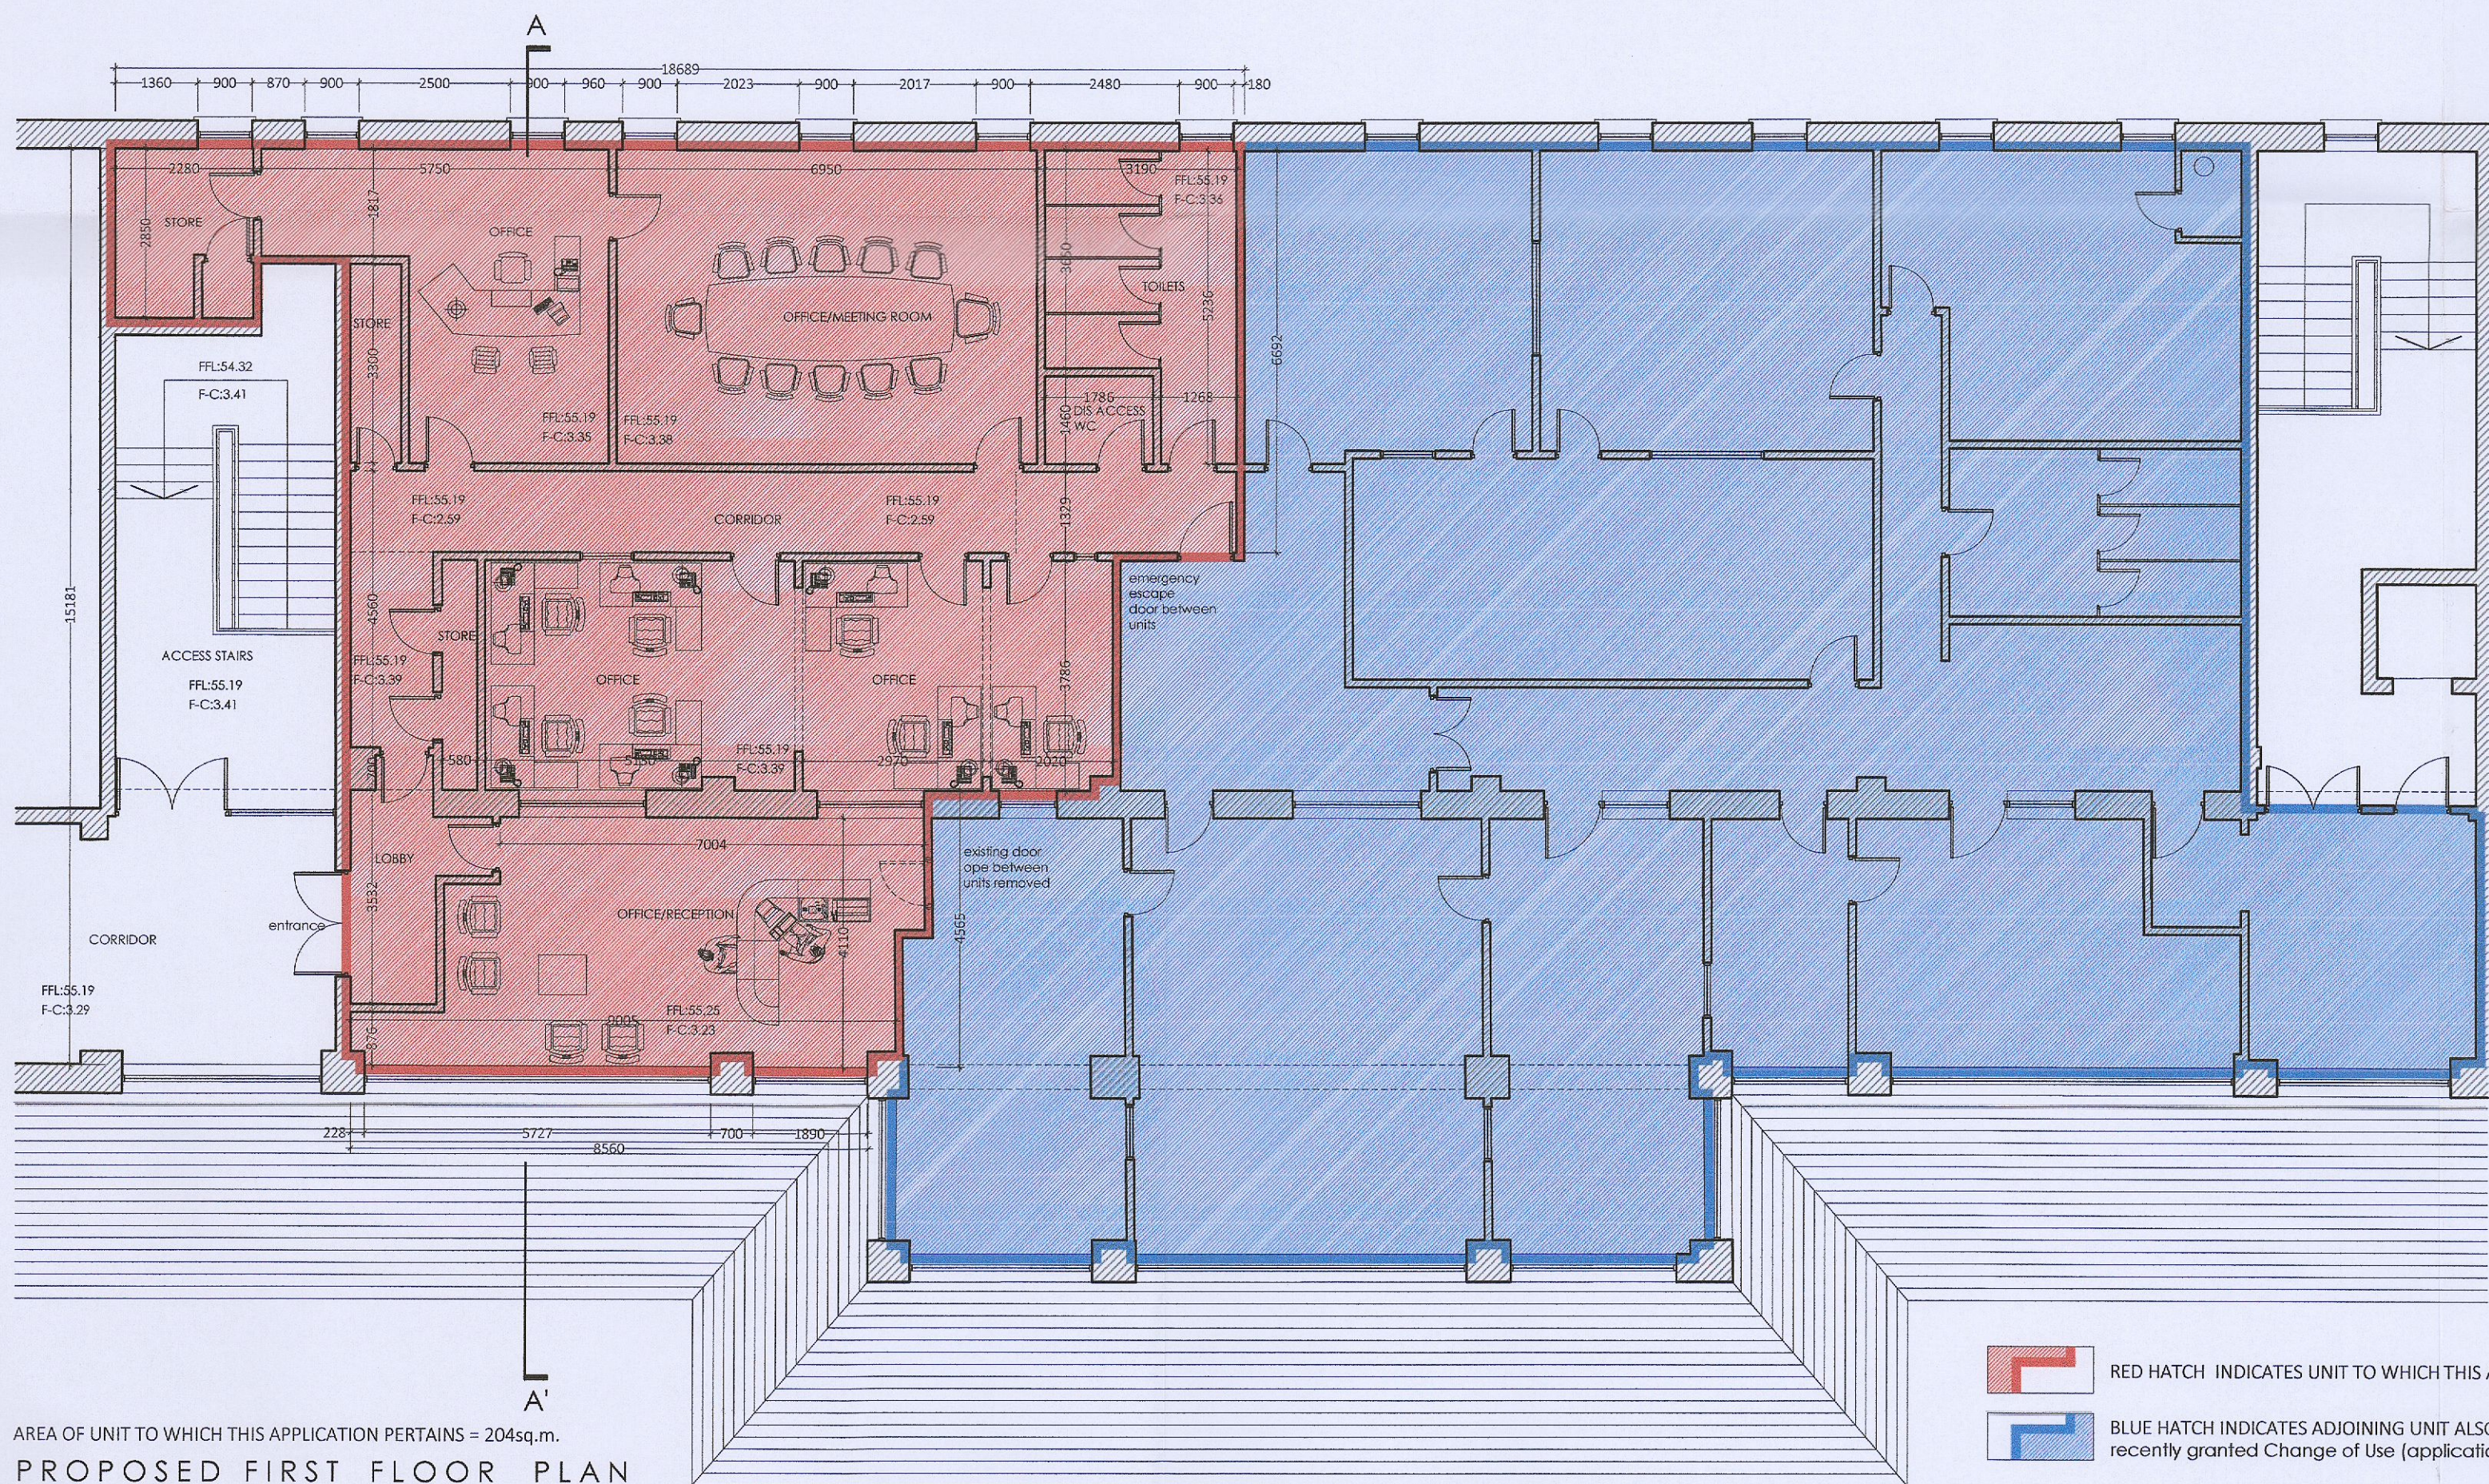

AREA OF UNIT TO WHICH THIS APPLICATION PERTAINS = 204sq.m.
PROPOSED FIRST FLOOR PLAN
scale 1:100

RED HATCH INDICATES UNIT TO WHICH THIS APPLICATION PERTAINS
BLUE HATCH INDICATES ADJOINING UNIT ALSO IN APPLICANT'S CONTROL recently granted Change of Use (application no. ED21/0058)

NOTES
Figured dimensions only to be taken from this drawing. All dimensions to be checked on site. All discrepancies to be brought to the attention of this office prior to commencement of work.
© This Drawing is Copyright.

Project Stage	1. APPRAISAL/SURVEY	2. SKETCH DESIGN	3. PLANNING APPLICATION	4. FIRE CERTIFICATE	5. TENDER DRAWINGS	6. CONTRACT DOCUMENT	7. CONSTRUCTION DRAWINGS	8. FINAL DRAWINGS	9. SUPERSEDED DRAWINGS
AP	SK	PP	FC	TR	CT	CN	FL	SS	

REV.	STAGE	NOTES	DATE

REV.	STAGE	NOTES	DATE

PLANNING DRAWING

CLIENT: JOHN HARNETT
PROJECT: PROPOSED CHANGE OF USE FROM CRECHE TO OFFICE UNIT AT PALMERSTOWN SHOPPING CENTRE, KENNELSFORT ROAD, PALMERSTOWN, DUBLIN 20
TITLE: EXISTING AND PROPOSED FIRST FLOOR PLAN

DATE: JULY '22
SCALE: as shown
DRAWN BY: JS
PROJECT STAGE: PP
JOB No.: 2022010
DRAWING No.: PP03
Rev.:
COACH HOUSE STUDIO | ARCHITECTURE
Milltown, Whitehall, Castlepollard, County Westmeath
tel: 00353 (0)86 8163015
email: john@coachhousestudio.net
www.coachhousestudio.net
JOHN SMYTH MRIA registered architect