




1 - EXISTING GROUND FLOOR PLAN
1:100

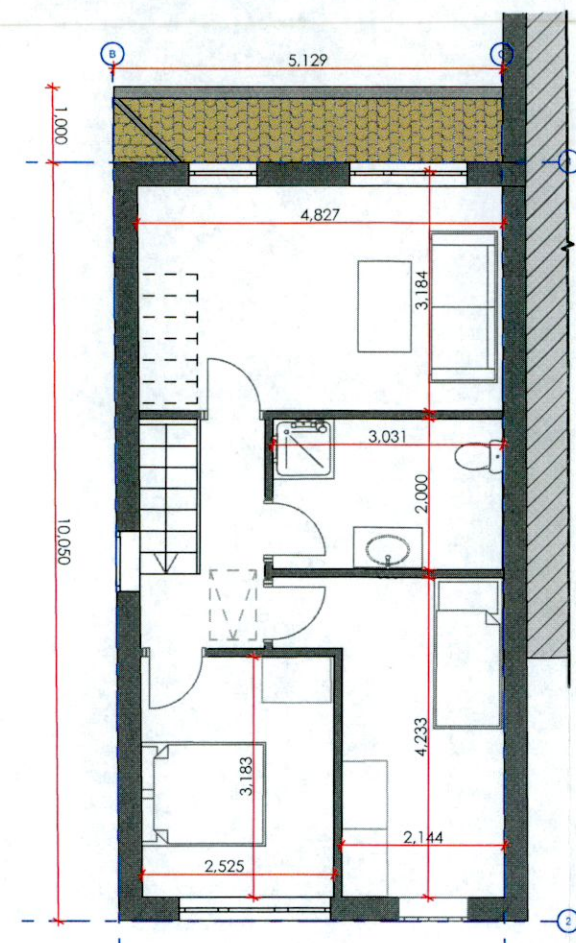


2 - EXISTING FIRST FLOOR PLAN
1:100

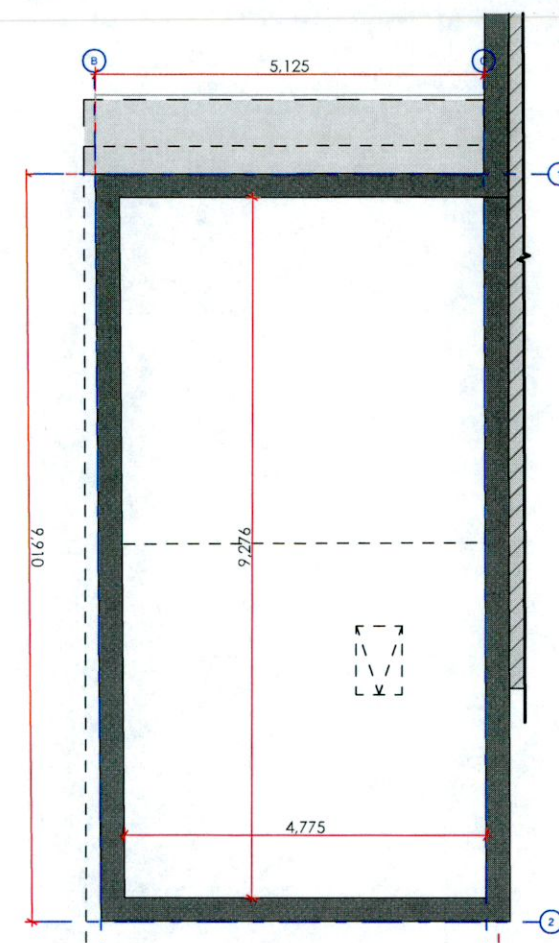

3 - EXISTING SECOND FLOOR / ATTIC PLAN
1:100

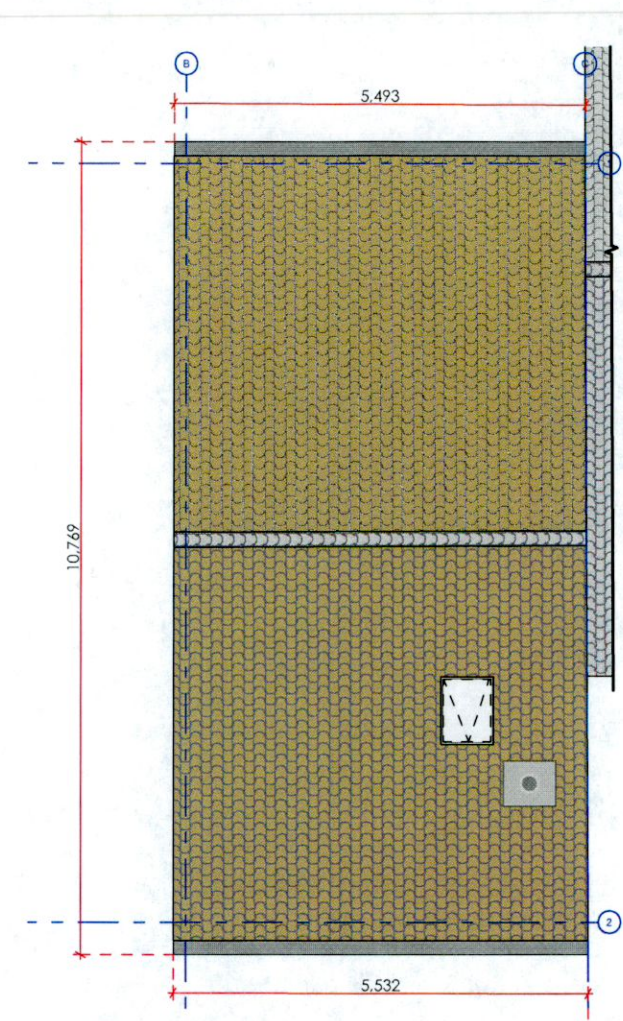

4 - EXISTING ROOF PLAN
1:100

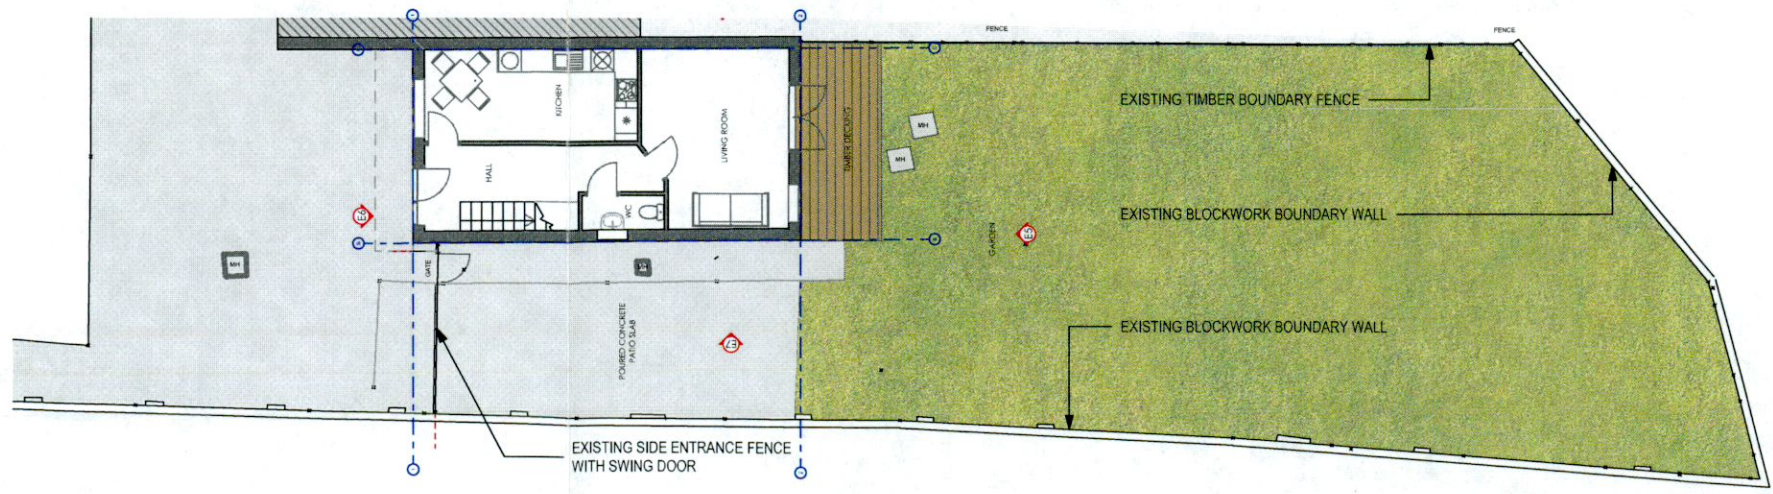

5 - EXISTING FULL SITE PLAN
1:200



FOR PLANNING

Client:
MR. SUNNY

Project:
25/25A RIVERSIDE DUBLIN 22

Drawing Title:
Existing Plans

Drawn: JDA	Checked: JDA	Approved: JDA	Scale: 1:100,	Date: 26/10/2022	Rev:
Project Number: #Project Code	Work Stage: PL	1:200	Drawing Number: 120		