




E1 Existing Front Elevation No.25
120 1:100

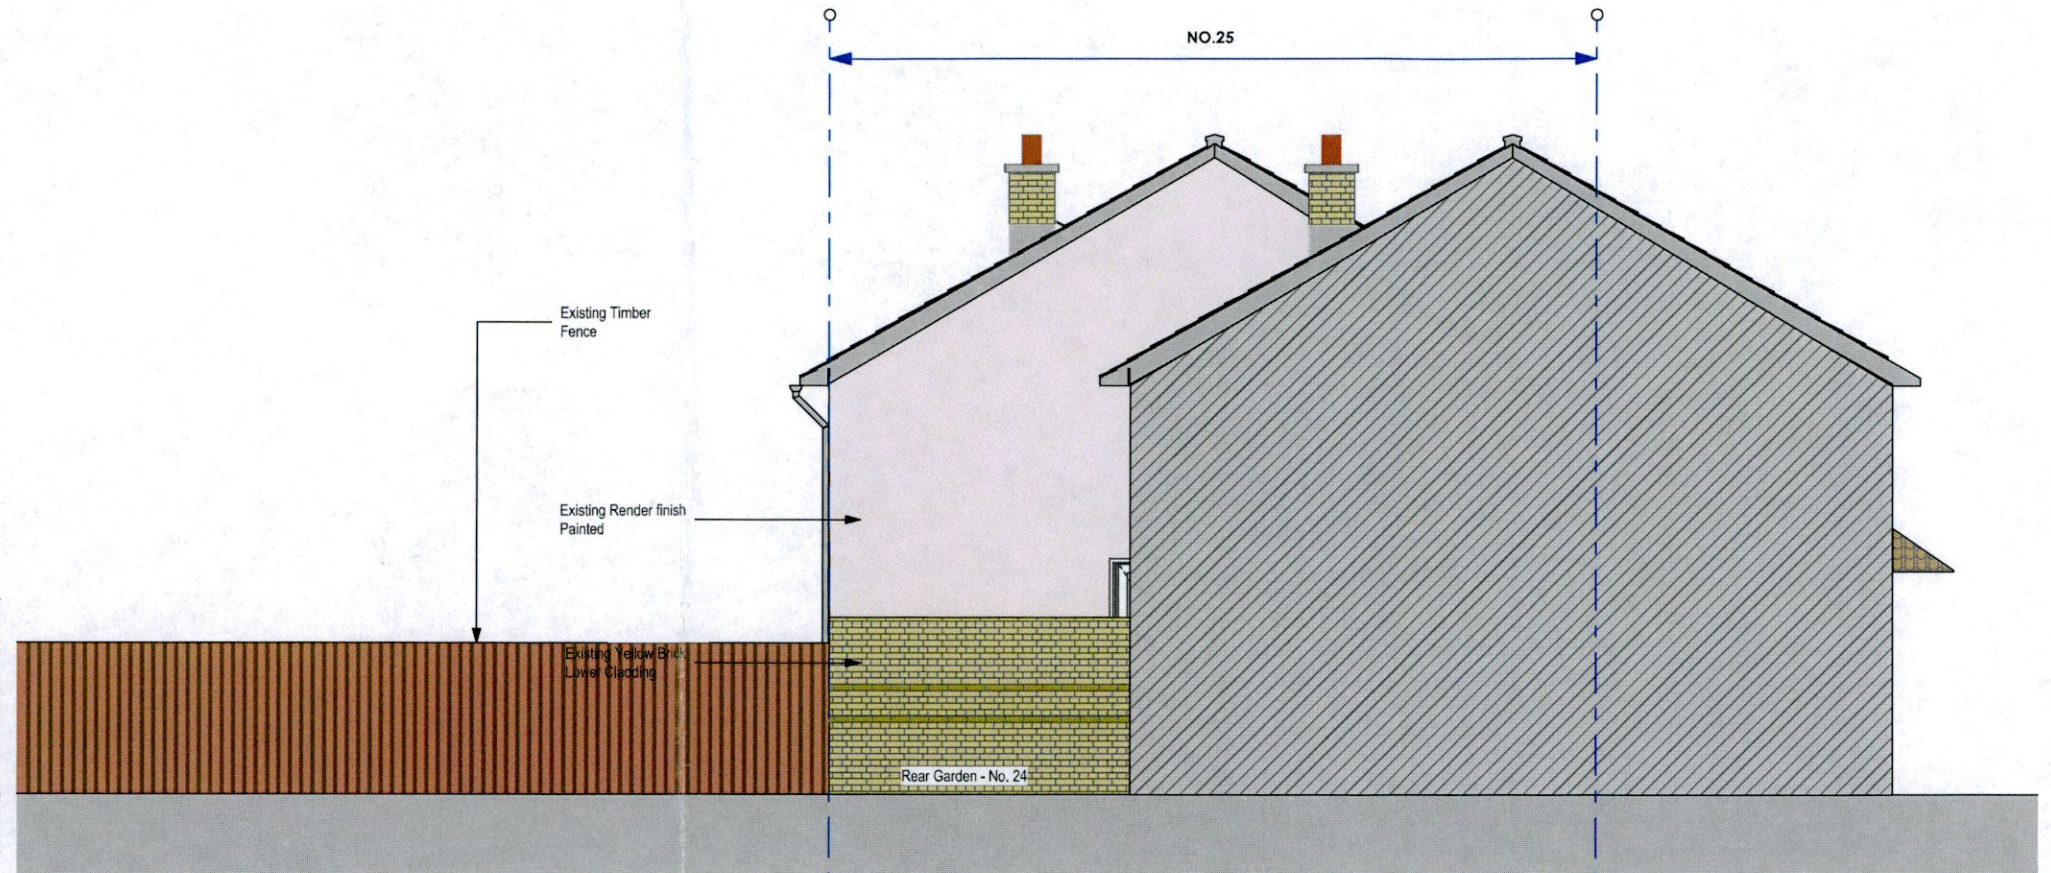


E2 Existing Side Elevation of No.25
120 1:100

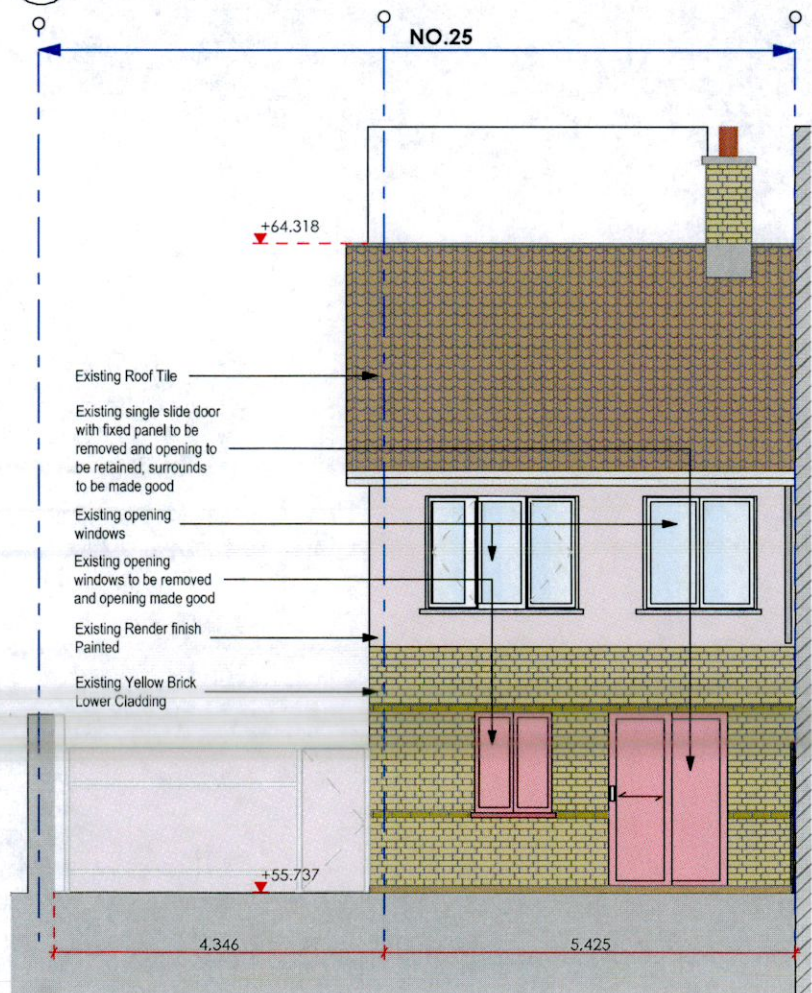


E3 Existing Rear/ Garden Elevation - No.25
120 1:100

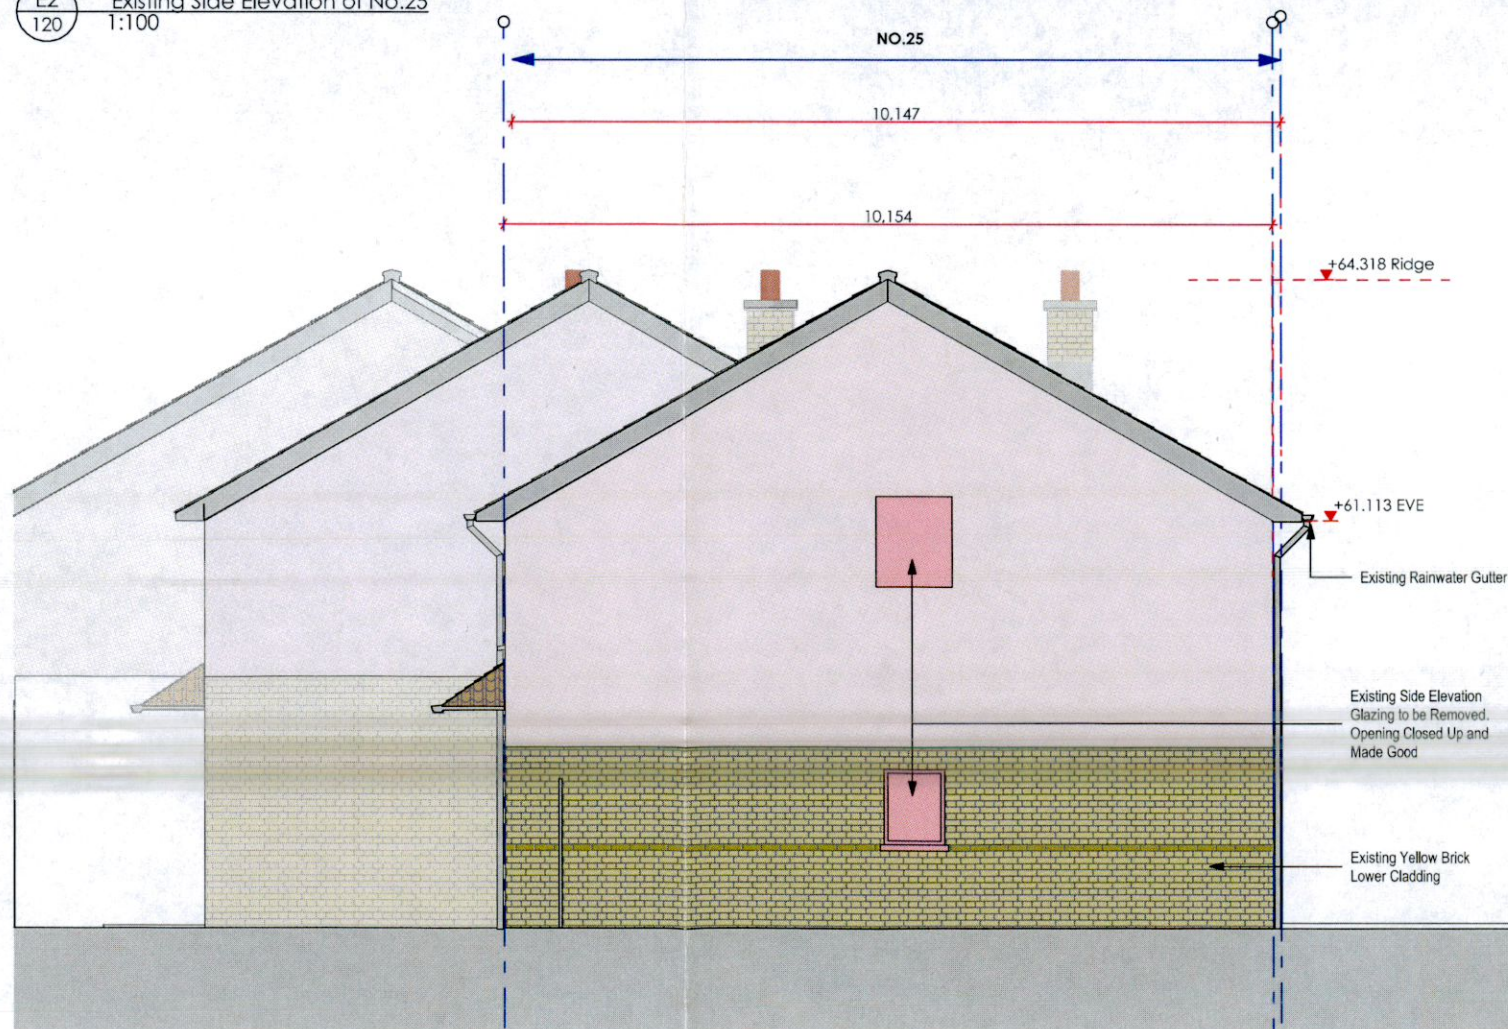

E4 Existing Side Elevation of No.25
120 1:100

LEGEND
 WINDOWS & DOORS TO BE REMOVED SURROUNDS MADE GOOD AND/OR INFILLED(BLOCK & INSULATION)

 

FOR PLANNING

Client:
MR. SUNNY
 Project:
25/25A RIVERSIDE DUBLIN 22

Drawing Title: Existing Elevations		Scale: 1:100	Date: 10/10/2022	Rev:
Drawn: JDA	Checked: JDA	Approved: JDA	Project Number: #Project Code	Work Stage: PL
			Drawing Number: 130	