




1 Existing Contiguous Front Elevation - E1
1:100

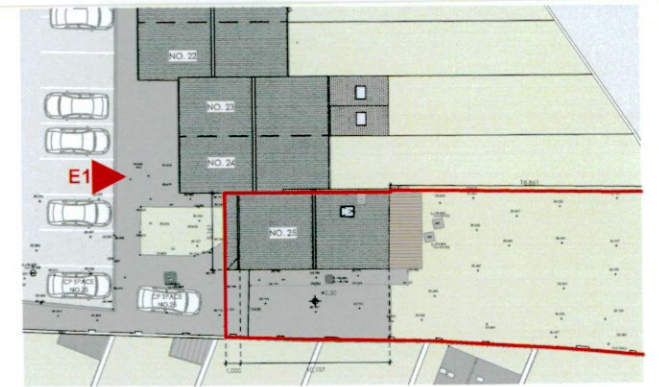


4 EXISTING KEY PLAN
1:500



EXISTING REF IMAGE



2 Proposed Contiguous Front Elevation - E1
1:100

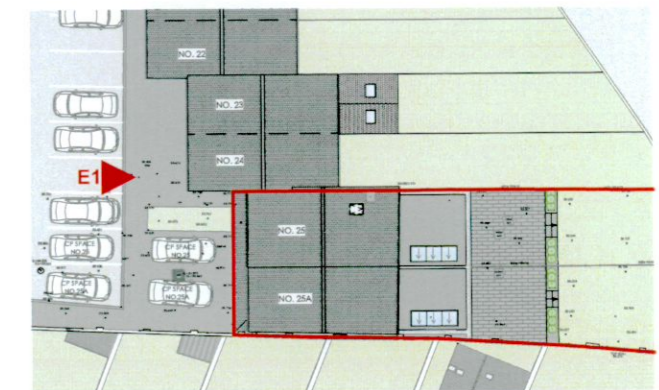

5 PROPOSED KEY PLAN
1:500

SCALE BAR - 1:100@A3



FOR PLANNING

Client:
MR. SUNNY

Project:
25/25A RIVERSIDE DUBLIN 22

Drawing Title:
Existing / Proposed Contiguous Front Elevations

Drawn: JDA	Checked: JDA	Approved: JDA	Scale: 1:100; 1:500	Date: 29/11/2022	Rev:
Project Number: #Project Code		Work Stage: PL	Drawing Number: 111		