




Existing Contiguous Rear Garden Elevation - E2
1:100




Proposed Contiguous Rear Garden Elevation - E2
1:100

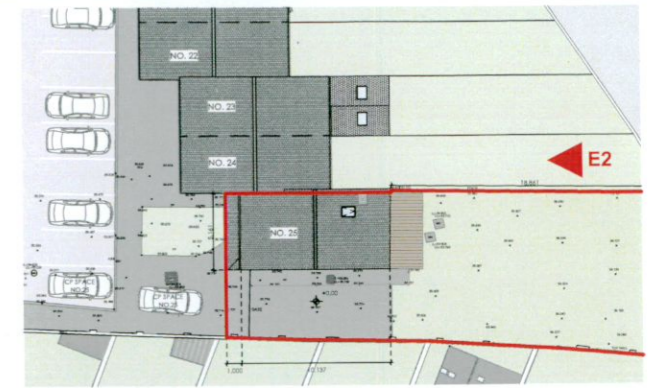

EXISTING KEY PLAN
1:500



EXISTING REF IMAGE

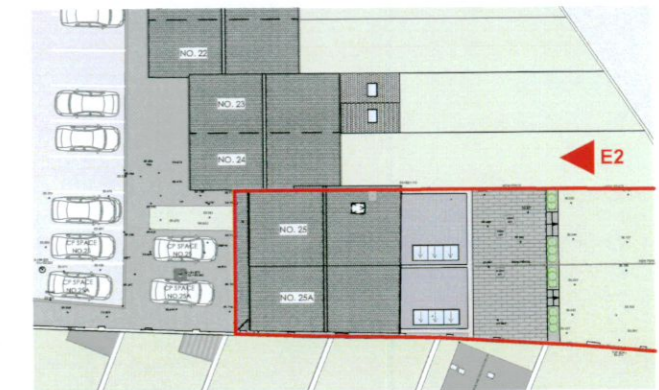

PROPOSED KEY PLAN
1:500

FOR PLANNING

Client:
MR. SUNNY

Project:
25/25A RIVERSIDE DUBLIN 22

Drawing Title:
Existing / Proposed Contiguous Rear Elevations

Drawn: JDA	Checked: JDA	Approved: JDA	Scale: 1:100, 1:500	Date: 29/11/2022	Rev:
Project Number: #Project Code		Work Stage: PL	Drawing Number: 112		