



E1.1 Proposed Front Elevation No.25/25A
1:100

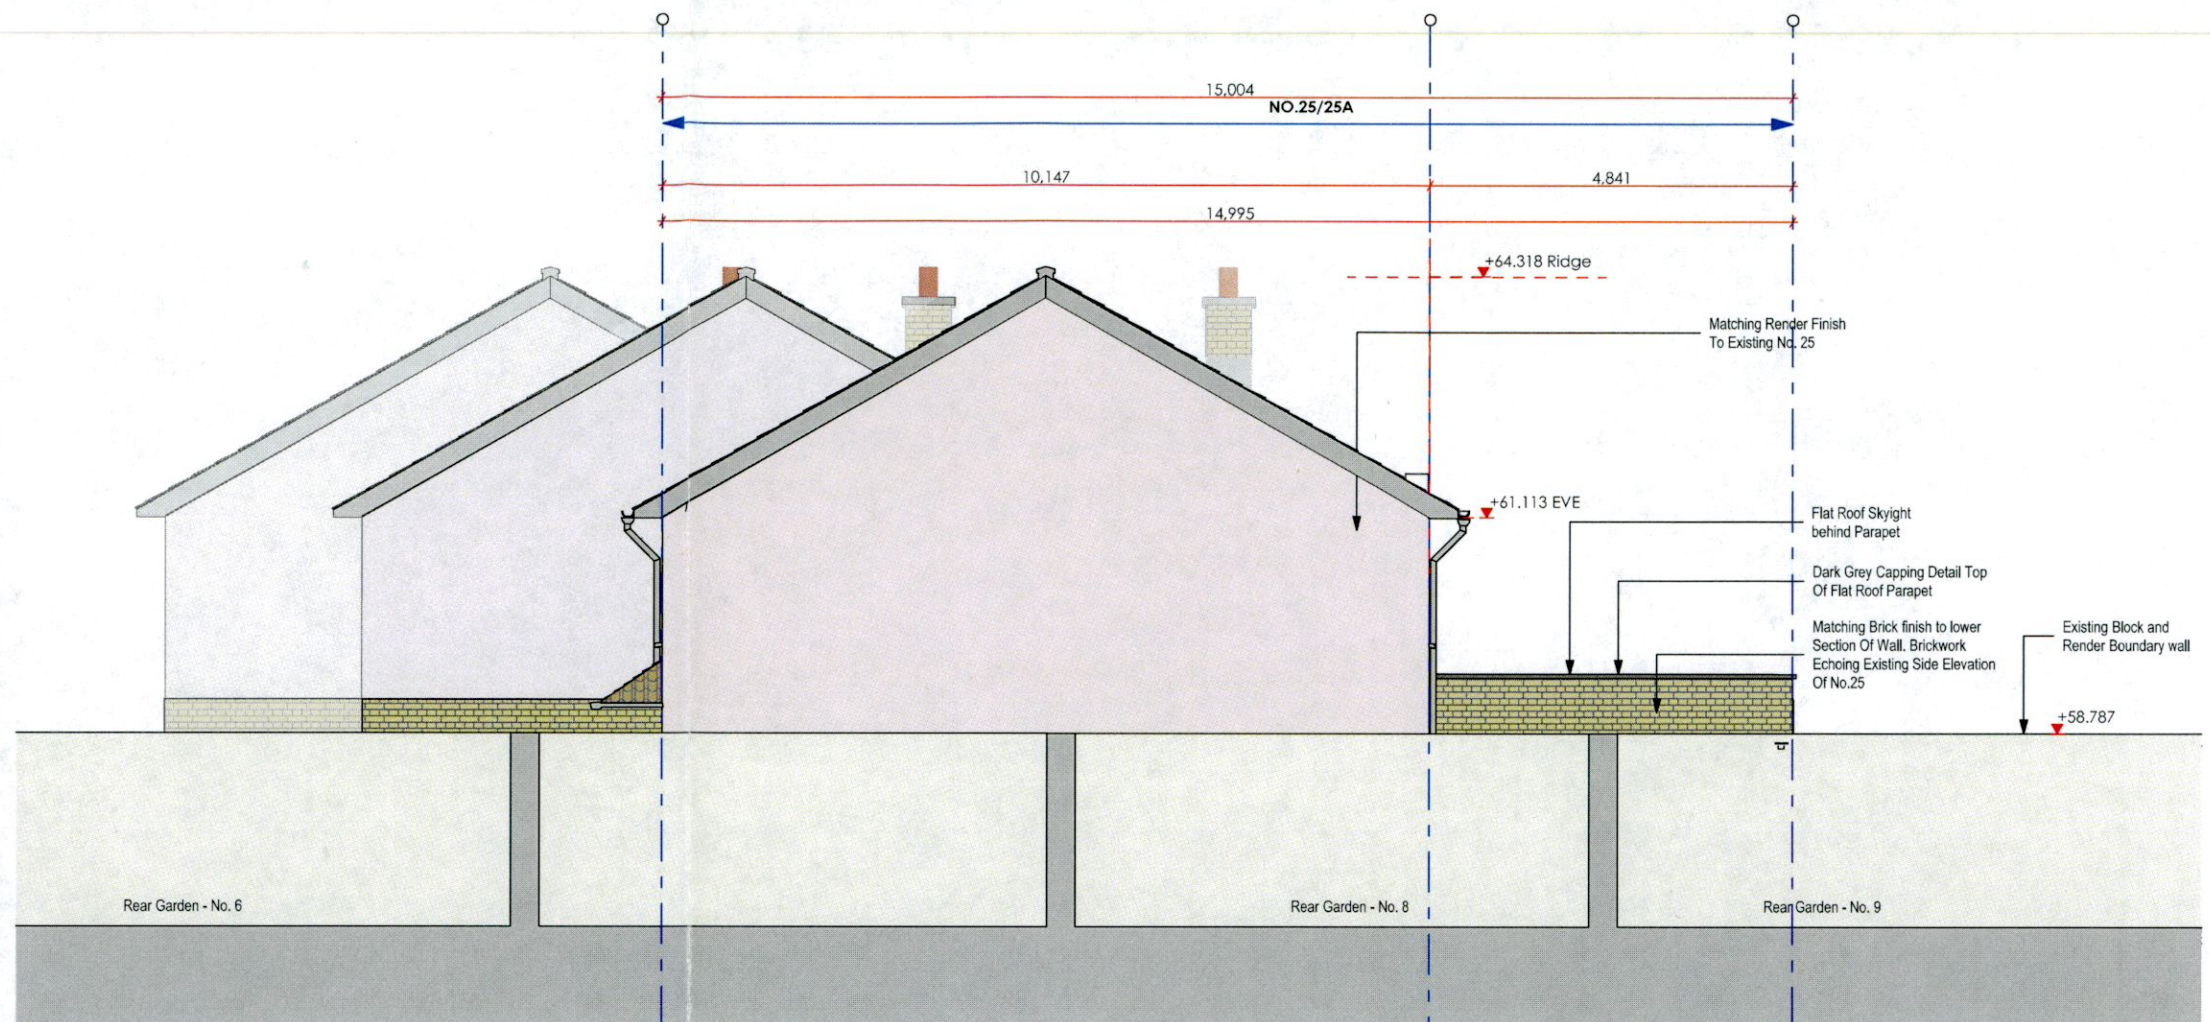

E2.1 Proposed Side Elevation of No.25A
1:100



3.1 Proposed Rear/ Garden Elevation - No.25/25A
1:100

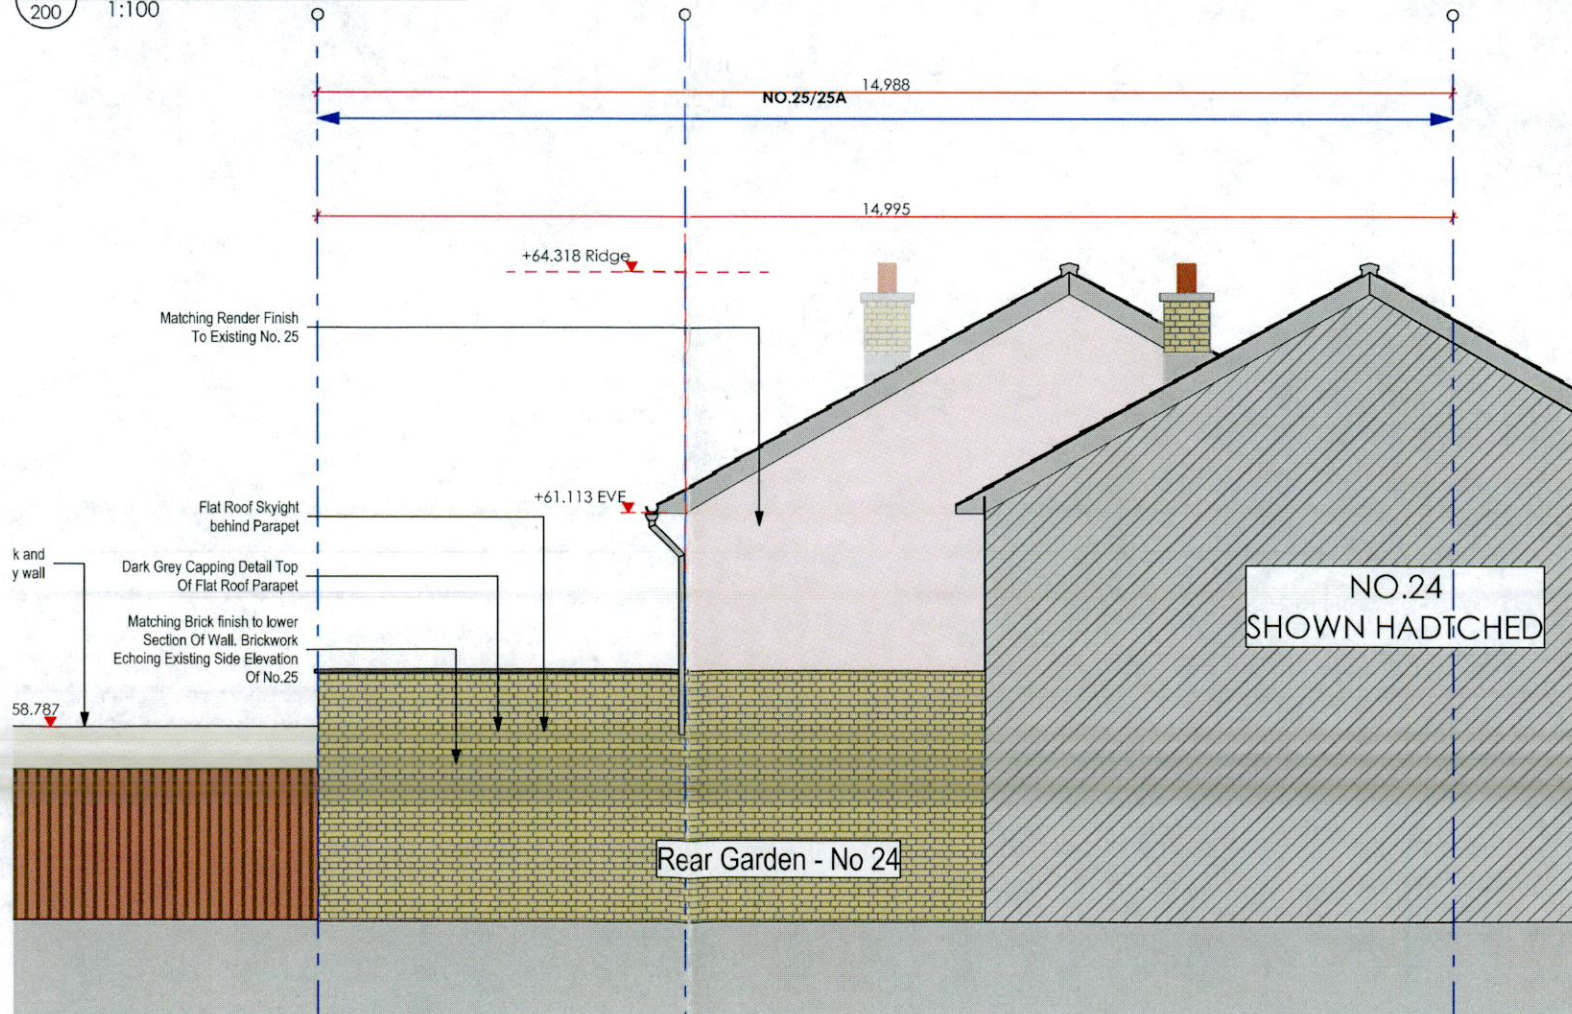

4.1 Proposed Side Elevation of No.25
1:100

SCALE BAR - 1:100@A3
0 1 2 3 4 5

FOR PLANNING

Client: **MR. SUNNY**
Project: **25/25A RIVERSIDE DUBLIN 22**
Drawing Title: **Proposed Elevations**

Drawn: JDA	Checked: JDA	Approved: JDA	Scale: 1:100	Date: 10/10/2022	Rev:
Project Number: #Project Code	Work Stage: PL	Drawing Number: 210			