

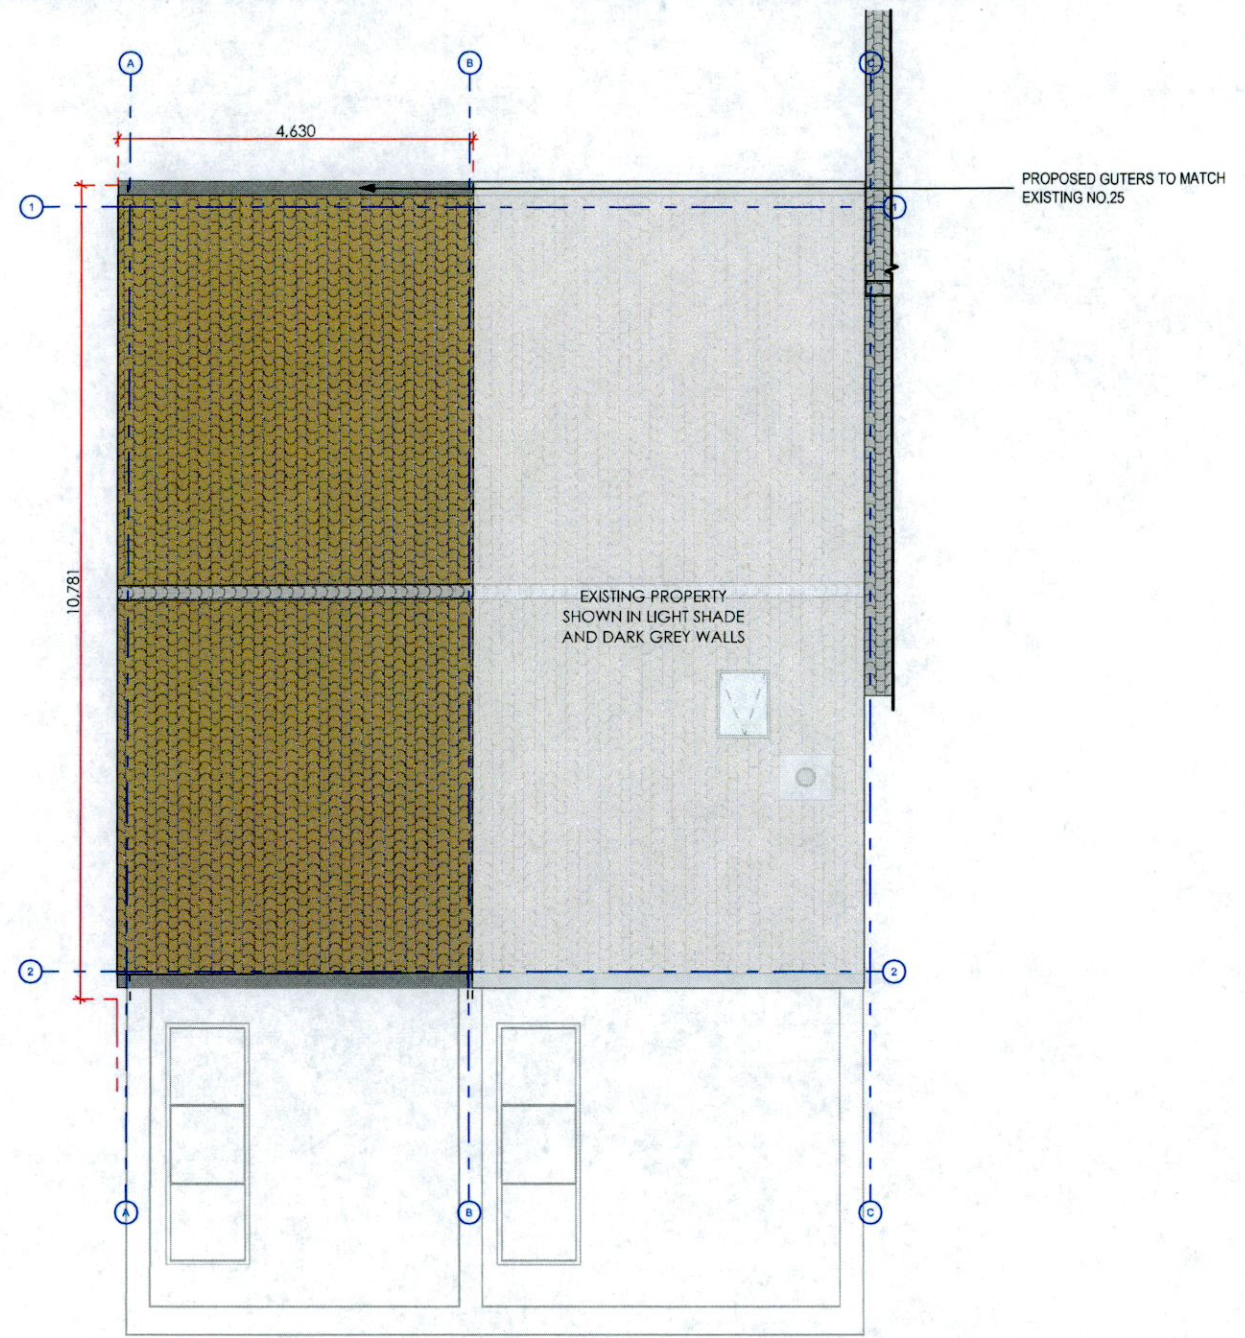


1 - PROPOSED SECOND FLOOR / ATTIC PLAN  
1:100

 

2 - PROPOSED ROOF PLAN  
1:100

 

**FOR PLANNING**

Client: **MR. SUNNY**  
 Project: **25/25A RIVERSIDE DUBLIN 22**

Drawing Title: **Proposed Plans - 02**

Drawn: JDA	Checked: JDA	Approved: JDA	Scale: 1:100	Date: 10/10/2022	Rev:
Project Number: #Project Code		Work Stage: PL	Drawing Number: 201		