

Reproduced from the OS Discovery Maps, 1:50000 with the permission of © Ordnance Survey Ireland Government of Ireland  
Copyright Reference: CYAL50247280

Site Photographs



FIG. 1: EXISTING SITE ACCESS POINT



FIG. 2: PROPOSED SITE LOCATION

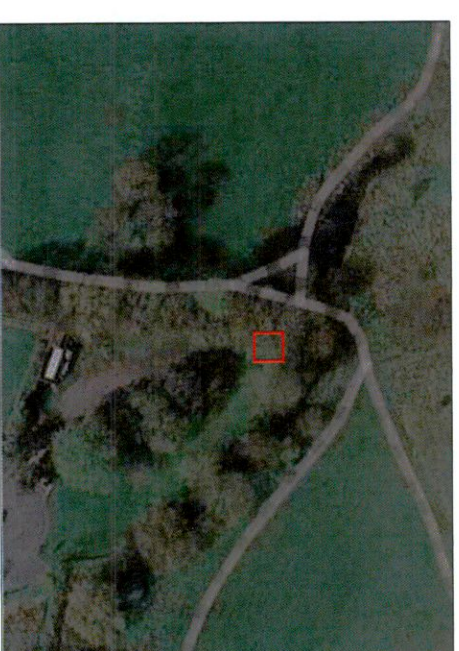


FIG. 3: EXISTING SATELLITE VIEW

Drawing No.	Drawing Title
DN415 / 002 / 01	O.S. Location Map & Photos
DN415 / 002 / 02	Site Location Map 1:10560
DN415 / 002 / 03	Site Location Map 1:2500
DN415 / 002 / 04	Site Layout Plan 1:500
DN415 / 002 / 05	Site Layout Plan
DN415 / 002 / 06	South Elevation
DN415 / 002 / 07	West Elevation
DN415 / 002 / 08	North Elevation
DN415 / 002 / 09	East Elevation
DN415 / 002 / 10	Proposed Cabinet Details
DN415 / 002 / 11	Proposed RFE Cabinet Details
DN415 / 002 / 12	Proposed ESB Mini-Pillar Cabinet Details
DN415 / 002 / 13	Proposed Palisade Fence Details

Irish Grid Site Entrance Coordinates		Irish Grid Site Coordinates	
East	303926	East	303786
North	234287	North	234435
GPS Site Entrance Coordinates		GPS Site Coordinates	
Longitude	53.34883	Longitude	53.35019
Latitude	-6.44011	Latitude	-6.44222

Notes:	Notes:	Notes:	Notes:
1. Do not scale.	1. Do not scale.	1. Do not scale.	1. Do not scale.
2. All dimensions are in mm otherwise specified.	2. All dimensions are in mm otherwise specified.	2. All dimensions are in mm otherwise specified.	2. All dimensions are in mm otherwise specified.
3. Assume all site details are existing unless otherwise specified.	3. Assume all site details are existing unless otherwise specified.	3. Assume all site details are existing unless otherwise specified.	3. Assume all site details are existing unless otherwise specified.

Together, we accelerate a sustainably connected Europe

THE OWNERSHIP AND COPYRIGHT OF THIS DRAWING REMAINS WITH VANTAGE TOWERS AT ALL TIMES. THE DRAWING MAY NOT BE COPIED, DUPLICATED OR PASSED TO THIRD PARTIES WITHOUT THE WRITTEN PERMISSION OF VANTAGE TOWERS.

PLANNING APPLICATION DRAWING				Title			
Site code	DN415	Survey date	14/06/22	Sheet Size	A3	Project	
Drawn	DM	Checked	JPN	Approved	IB	PROPOSED VANTAGE TOWERS SITE AT CHINESE GOSPEL CHURCH, ESKER HOUSE, LUCAN, CO. DUBLIN	
Date	23/06/22	Date	23/06/22	Date	23/06/22	Drawing No. DN415 / 002 / 01	
Purpose				Revision			
As Shown				-			

Notes:	Notes:	Notes:	Notes:
1. Do not scale.	1. Do not scale.	1. Do not scale.	1. Do not scale.
2. All dimensions are in mm otherwise specified.	2. All dimensions are in mm otherwise specified.	2. All dimensions are in mm otherwise specified.	2. All dimensions are in mm otherwise specified.
3. Assume all site details are existing unless otherwise specified.	3. Assume all site details are existing unless otherwise specified.	3. Assume all site details are existing unless otherwise specified.	3. Assume all site details are existing unless otherwise specified.


Together, we accelerate a sustainably connected Europe

THE OWNERSHIP AND COPYRIGHT OF THIS DRAWING REMAINS WITH VANTAGE TOWERS AT ALL TIMES. THE DRAWING MAY NOT BE COPIED, DUPLICATED OR PASSED TO THIRD PARTIES WITHOUT THE WRITTEN PERMISSION OF VANTAGE TOWERS.



Ordnance Survey Map

Scale 1:10560

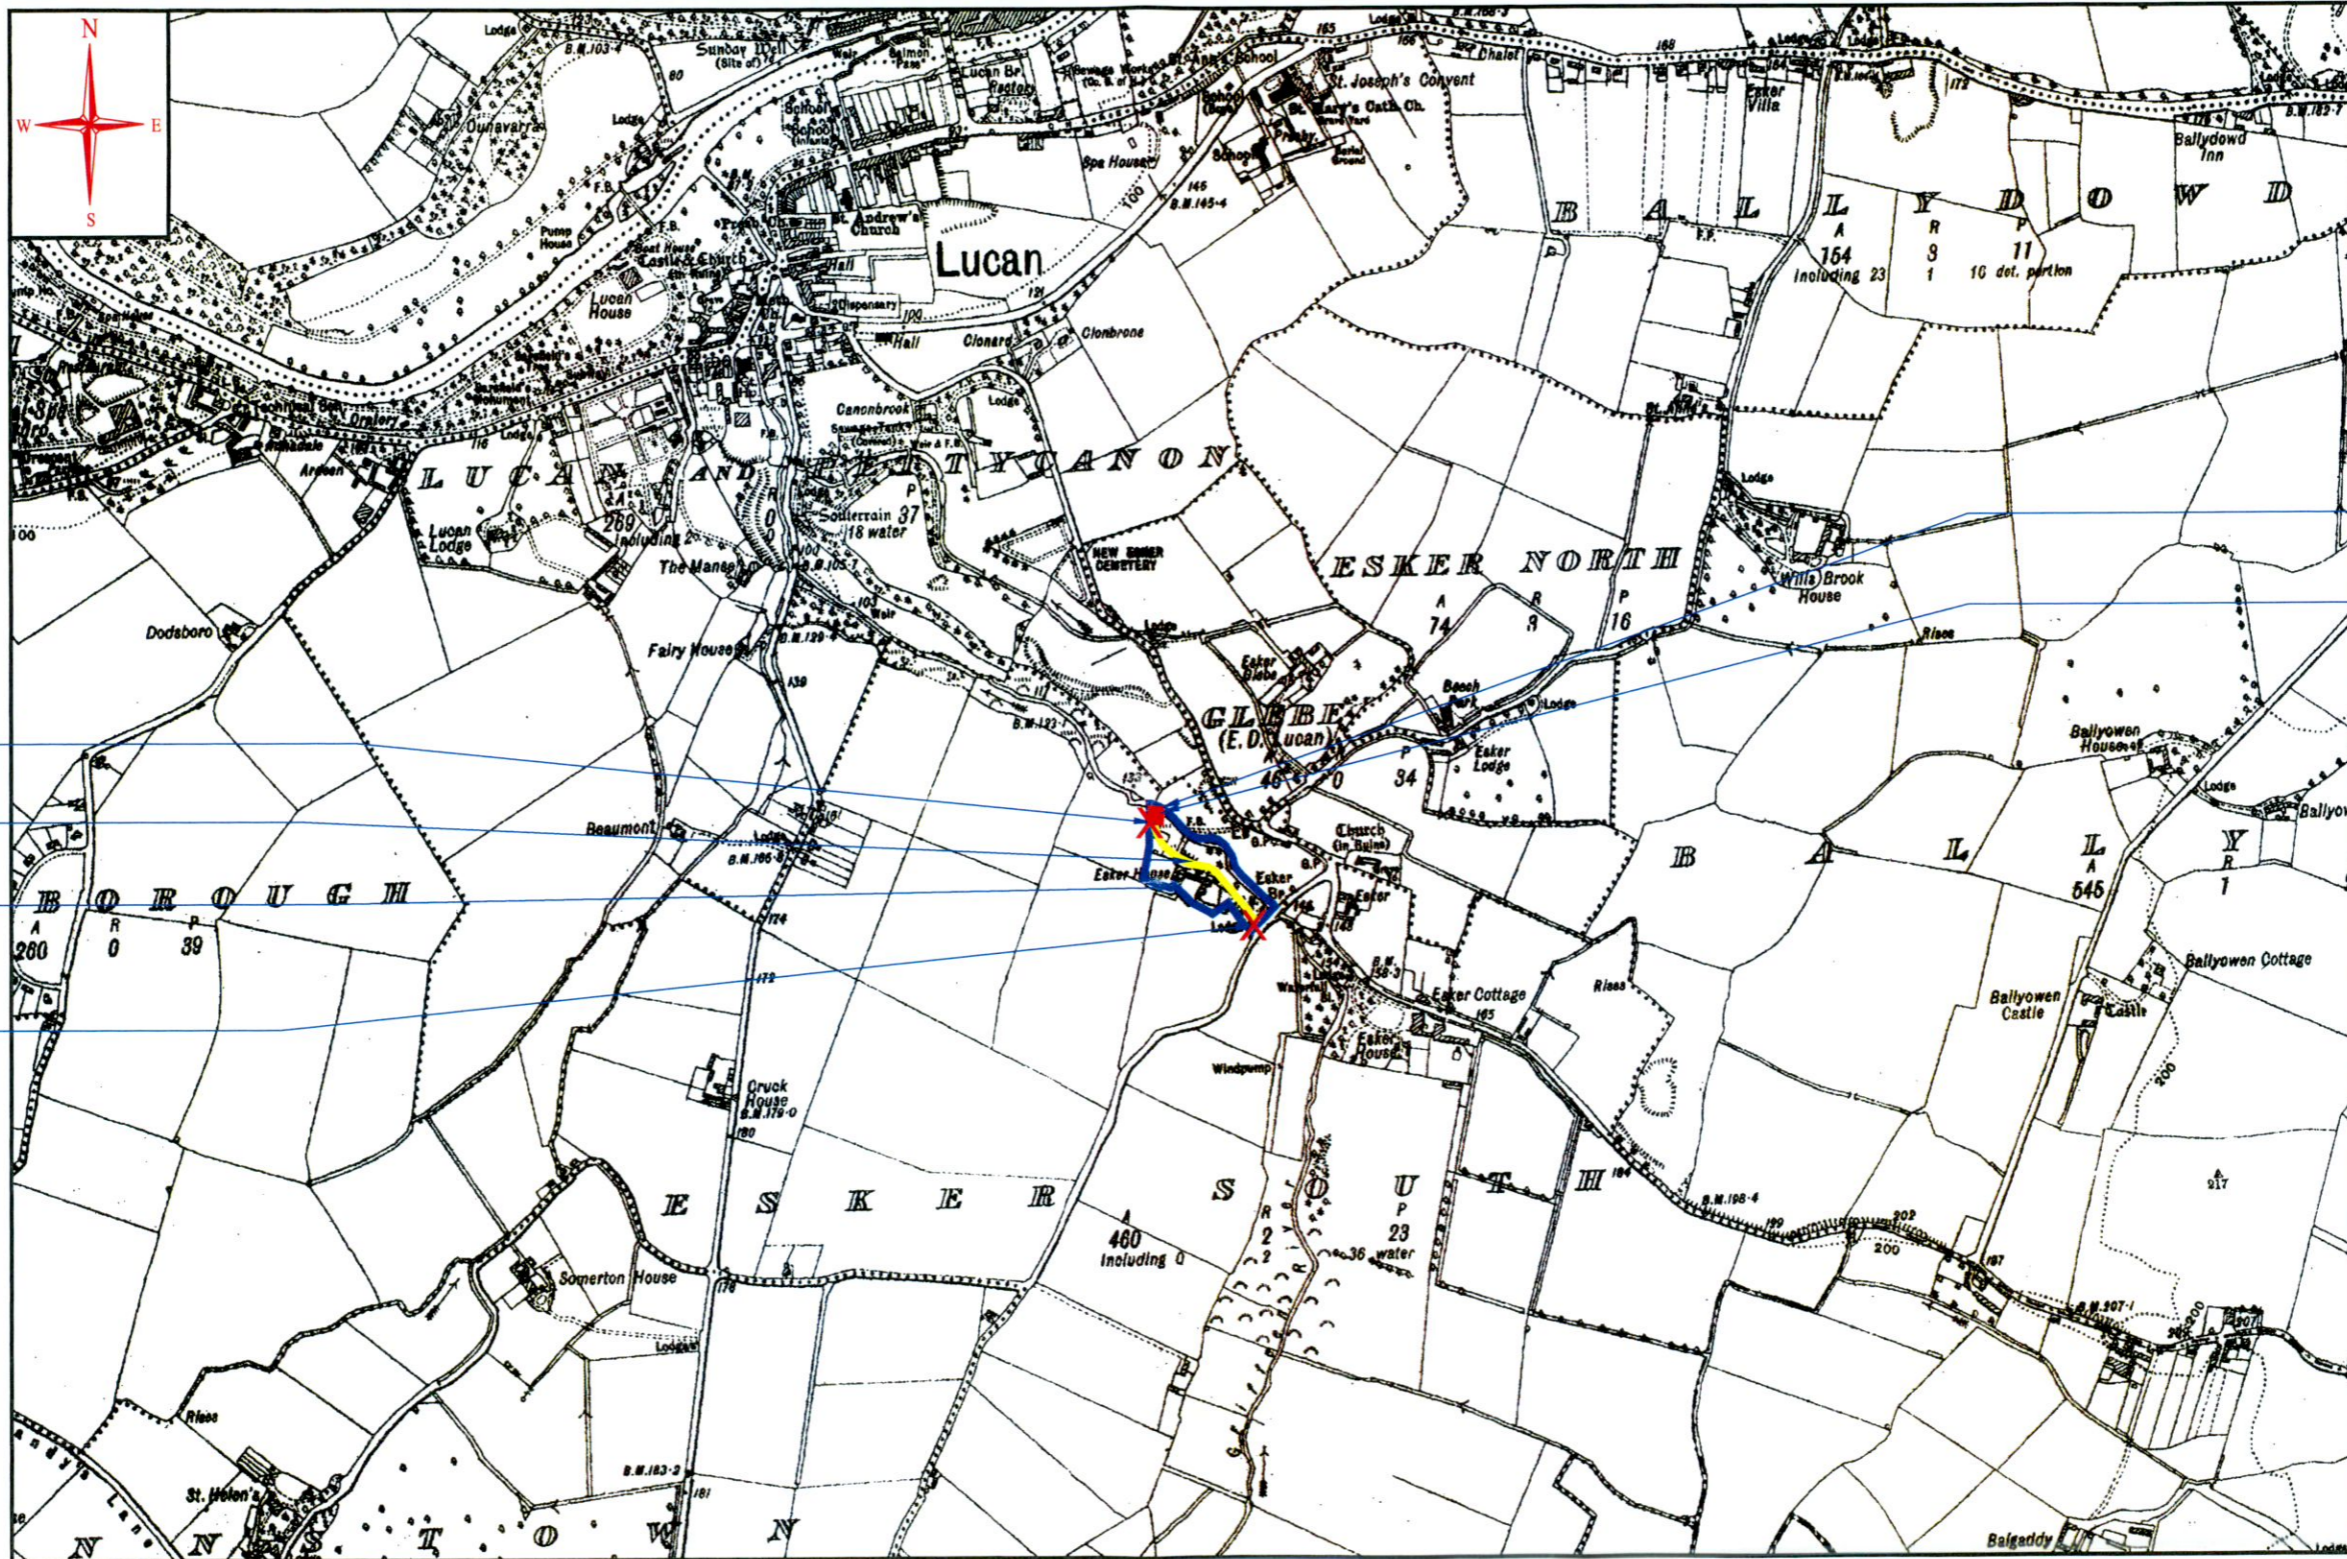

SITE BOUNDARY  
OUTLINED IN RED

PROPOSED  
COMPOUND

PROPOSED LOCATION  
OF 2nd SITE NOTICE

EXISTING ACCESS TRACK

OWNERSHIP BOUNDARY  
OUTLINED IN BLUE

PROPOSED LOCATION  
OF 1st SITE NOTICE

Site Name: ESKER LUCAN  
Site Code: DN415

REPRODUCED FROM ORDNANCE SURVEY MAP UNDER O.S.I COPYRIGHT REFERENCE No. CYAL50247280  
EXTRACT FROM OS SHEET No: MH053+053A, KE011, KE006 & DN017

VANTAGE  
TOWERS

Notes:

1. Do not scale.
2. All dimensions are in mm otherwise specified.
3. Assume all site details are existing unless otherwise specified.

H			
G			
F			
E			
D			
C			
B			
A			
-	PLANNING APPLICATION DRAWING	DM	23/06/22
Rev.	Description	By	Date

Cabin/Cabinet Details	
Type:	TBC
Dims:	TBC
Colour:	
Structure Details	
Type:	LATTICE TOWER
Height:	24.0m

Purpose <b>PLANNING APPLICATION DRAWING</b>			
Site code	DN415	Survey date	14/06/22
Sheet Size	A3		
Scale	As Shown	Drawn	DM
Date	23/06/22	Checked	JPN
Date	23/06/22	Approved	IB
Date	23/06/22		

Title	Site Location Map - 1:10560		
Project	PROPOSED VANTAGE TOWERS SITE AT CHINESE GOSPEL CHURCH, ESKER HOUSE, LUCAN, Co. DUBLIN		
Drawing No.	DN415 / 002 / 02		

NOT FOR  
CONSTRUCTION  
- AWAITING PCM

Revision -