


CONTIGUOUS ELEVATION FRONT ELEVATION SCALE 1:100 @ A1

← PROPOSED NEW BUILDING →



CONTIGUOUS ELEVATION ALONG CANAL SCALE 1:100 @ A1

← PROPOSED NEW BUILDING →

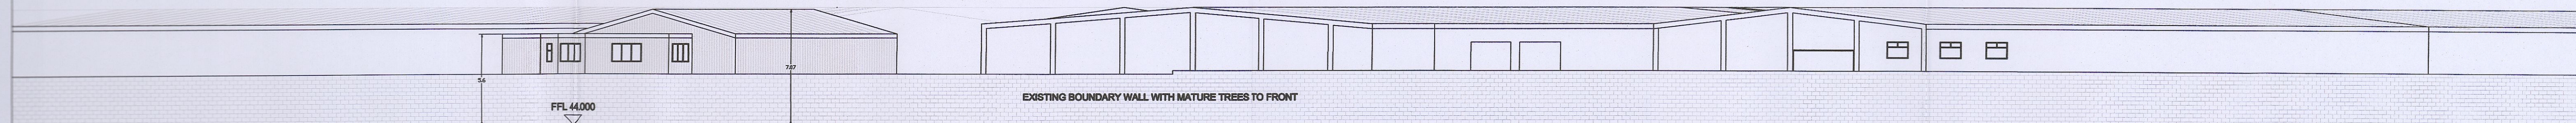

CONTIGUOUS ELEVATION ALONG CANAL SCALE 1:200 @ A1

J TAYLOR ARCHITECT LTD 38 North Avenue Mount Merrion Co Dublin e-mail jtaylorarchitects@gmail.com		
Project RETENTION OF WAREHOUSE EXTENSION ON SITE AT BLUEBELL AVENUE BLUEBELL INDUSTRIAL ESTATE DUBLIN 12		
Client P & S MACHINERY	Drg Title PREVIOUSLY APPROVED CONTIGUOUS ELEVATIONS	
Scale AS SHOWN	Date 10-11-2022	Drg No. ZG11-P05