




EXISTING GROUND FLOOR PLAN OF SHED TO BE DEMOLISHED
SCALE: 1:100

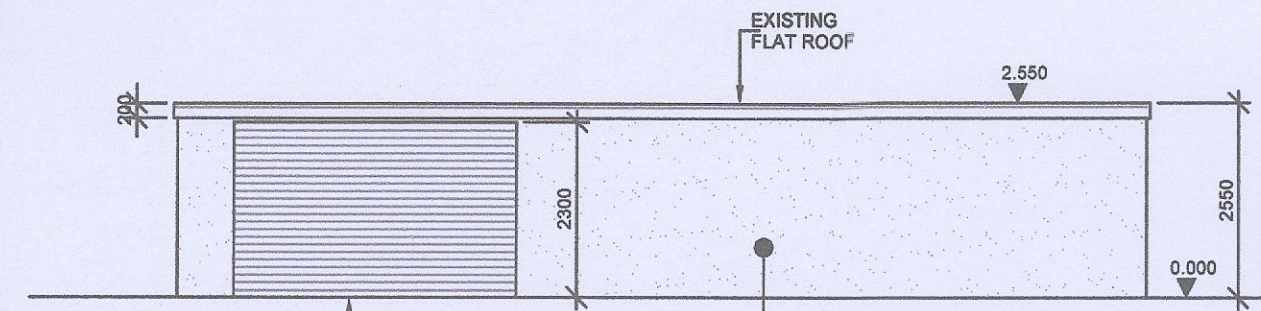


EXISTING SOUTH ELEVATION OF GARAGE
SCALE: 1:100

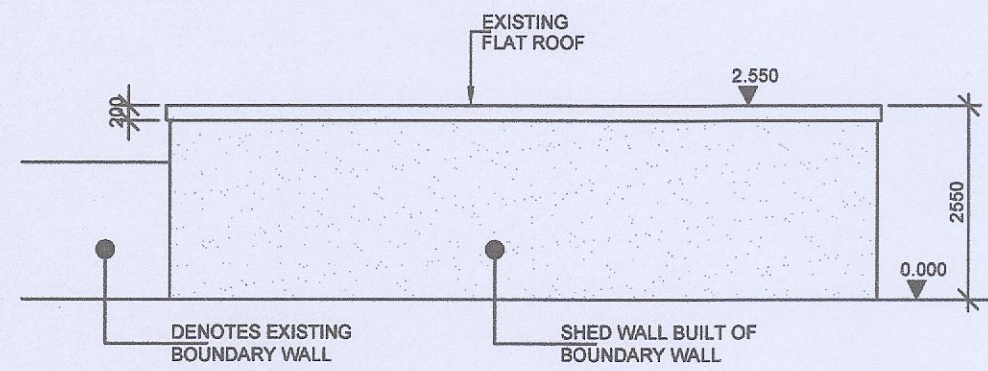

EXISTING NORTH ELEVATION OF GARAGE
SCALE: 1:100

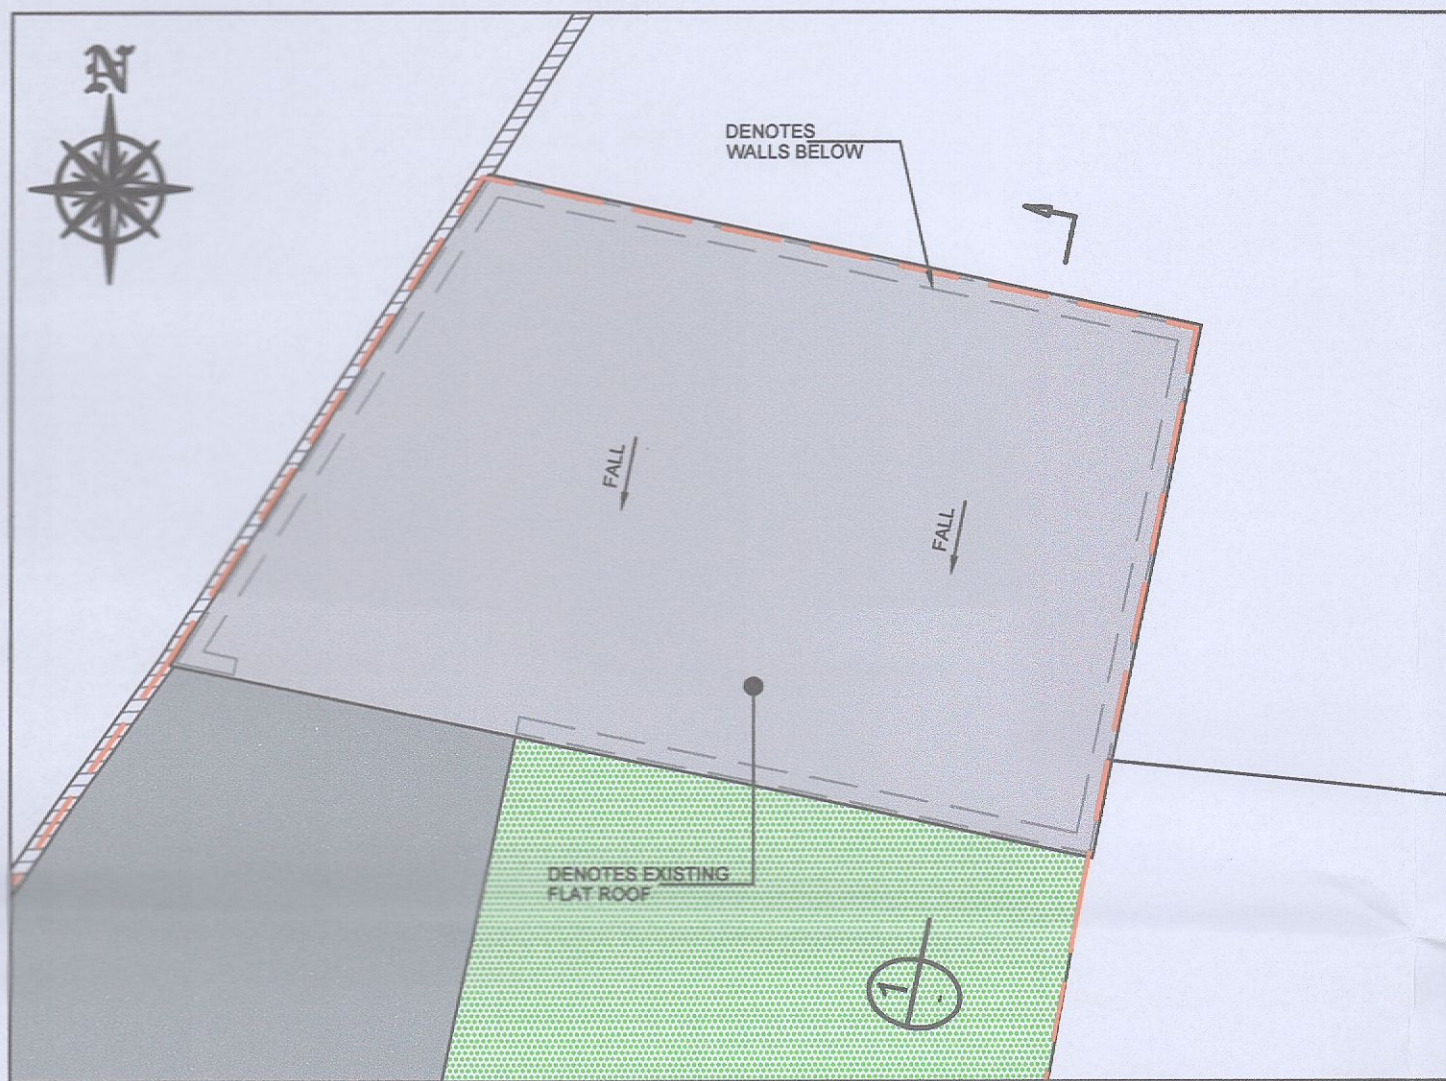


EXISTING ROOF PLAN OF SHED TO BE DEMOLISHED
SCALE: 1:100

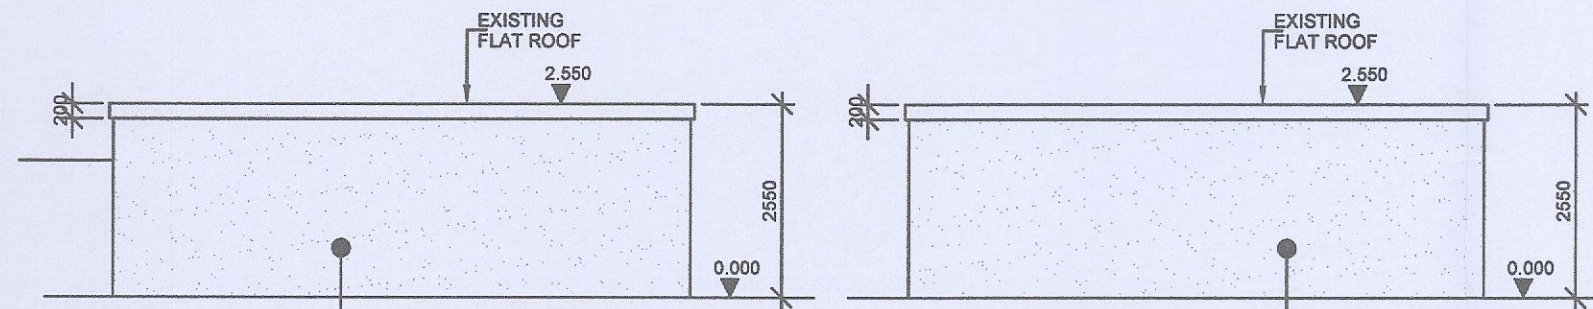


EXISTING EAST ELEVATION OF GARAGE
SCALE: 1:100


EXISTING WEST ELEVATION OF GARAGE
SCALE: 1:100

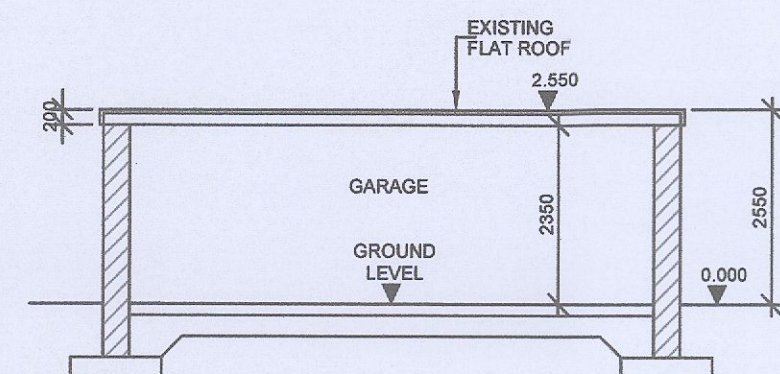


EXISTING SECTION
SCALE: 1:100

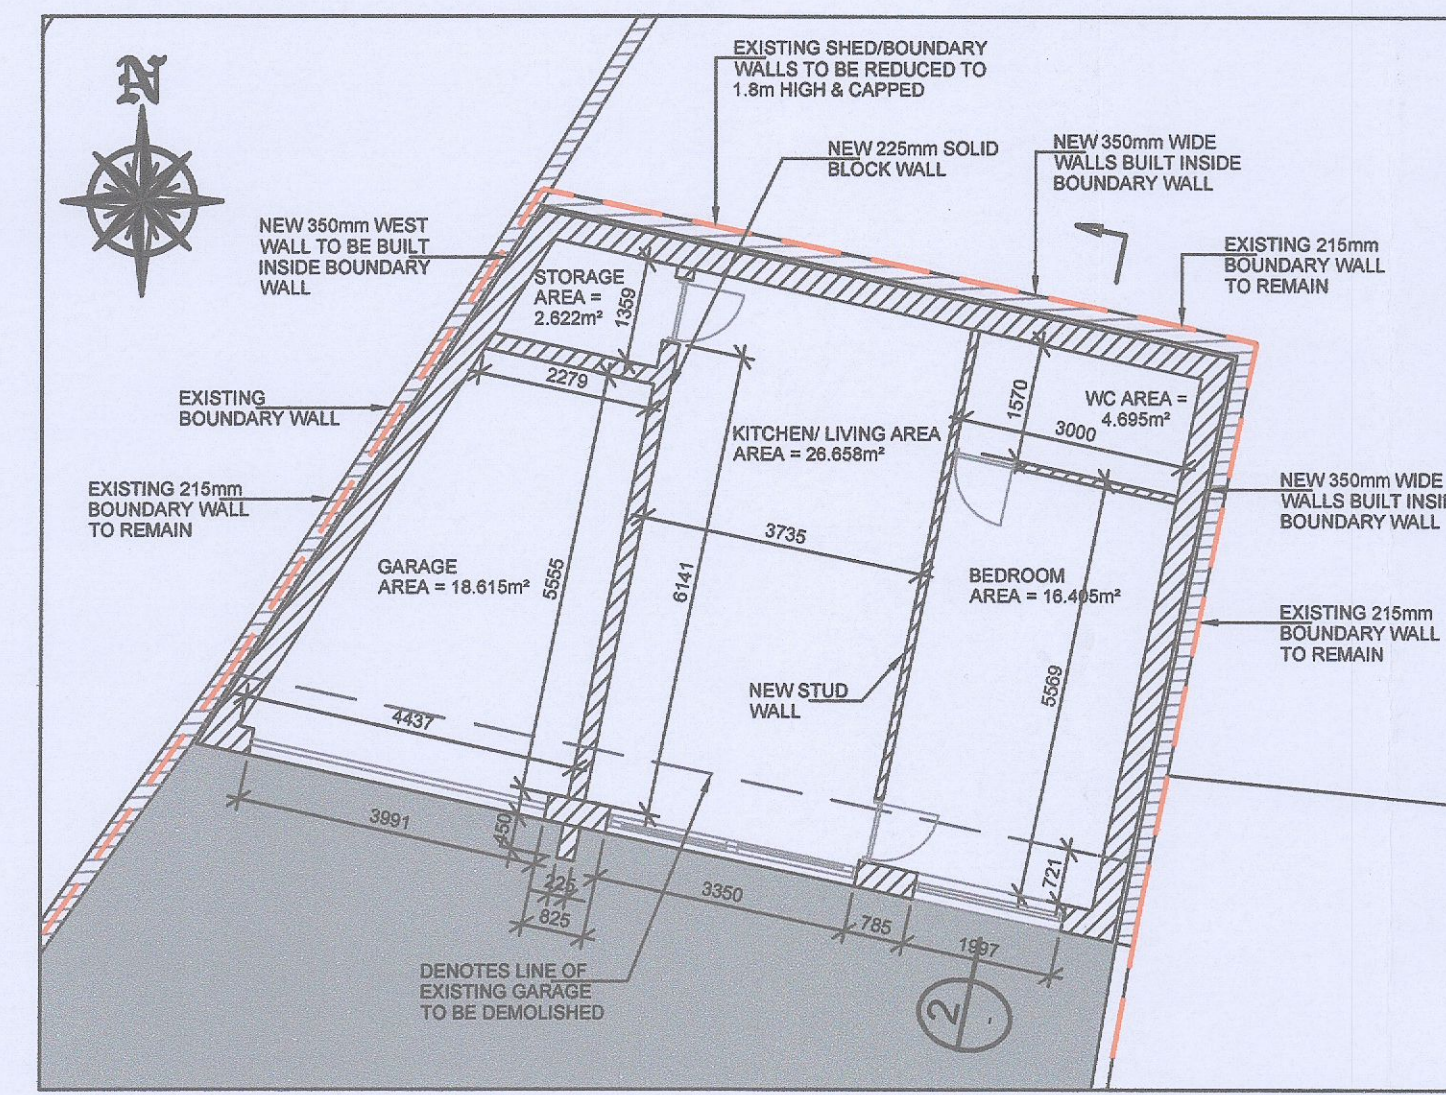


PROPOSED GROUND FLOOR PLAN OF CONVERTED STRUCTURE
SCALE: 1:100

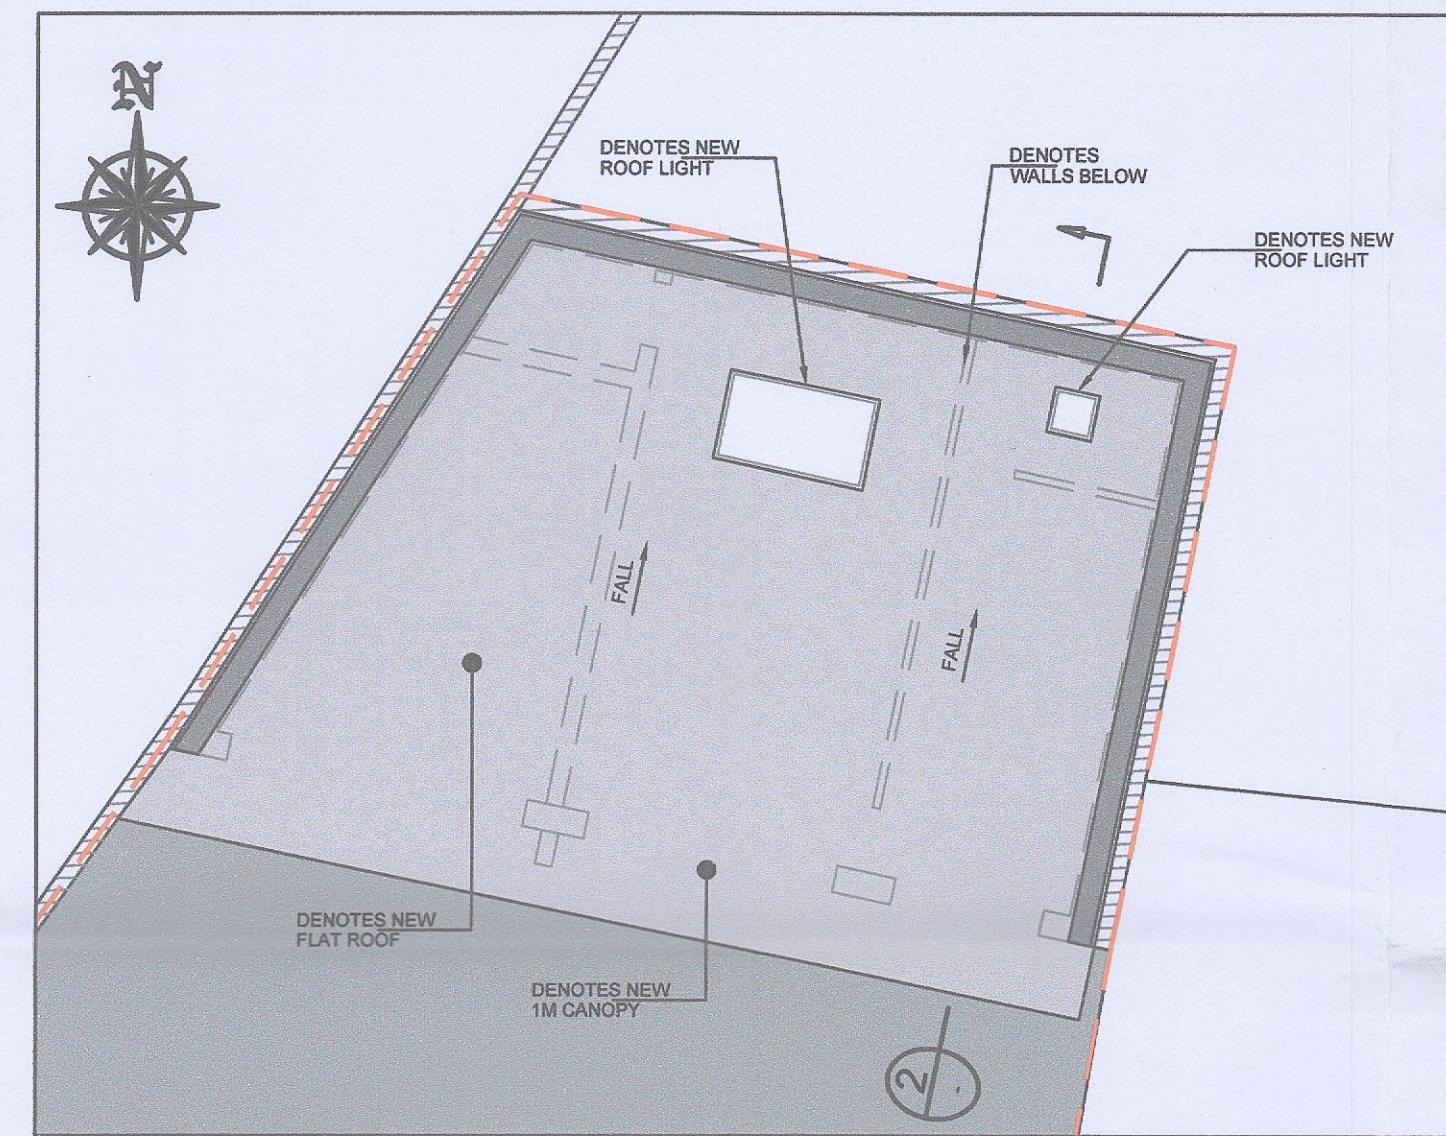


PROPOSED ROOF PLAN OF CONVERTED STRUCTURE
SCALE: 1:100

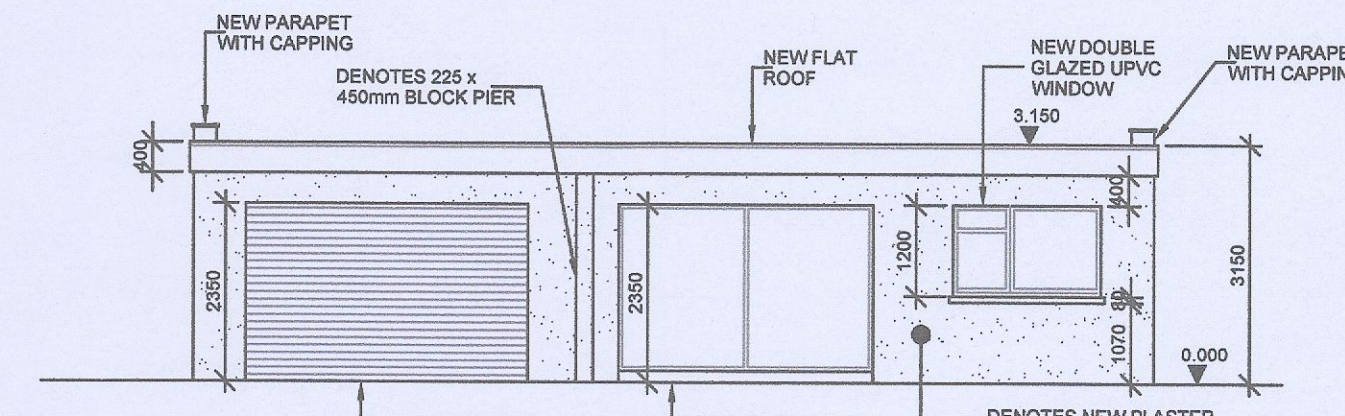


PROPOSED SOUTH ELEVATION OF NEW STRUCTURE
SCALE: 1:100

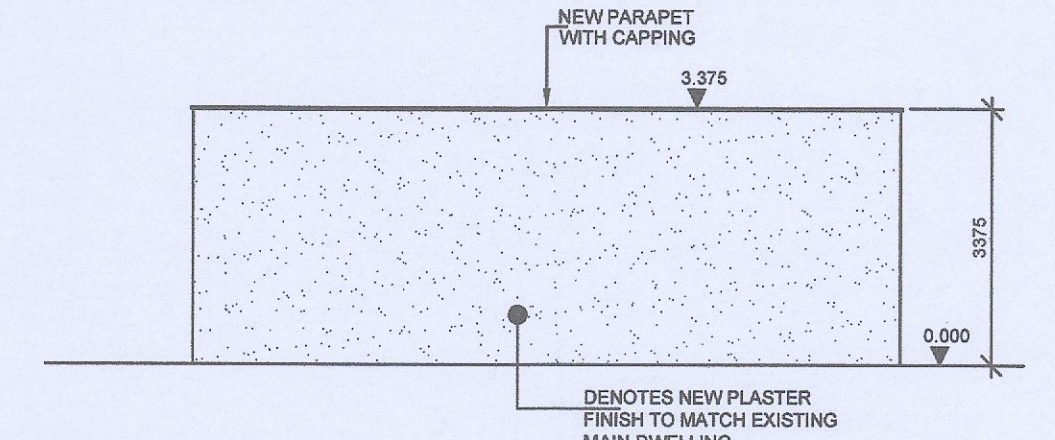


PROPOSED NORTH ELEVATION OF NEW STRUCTURE
SCALE: 1:100

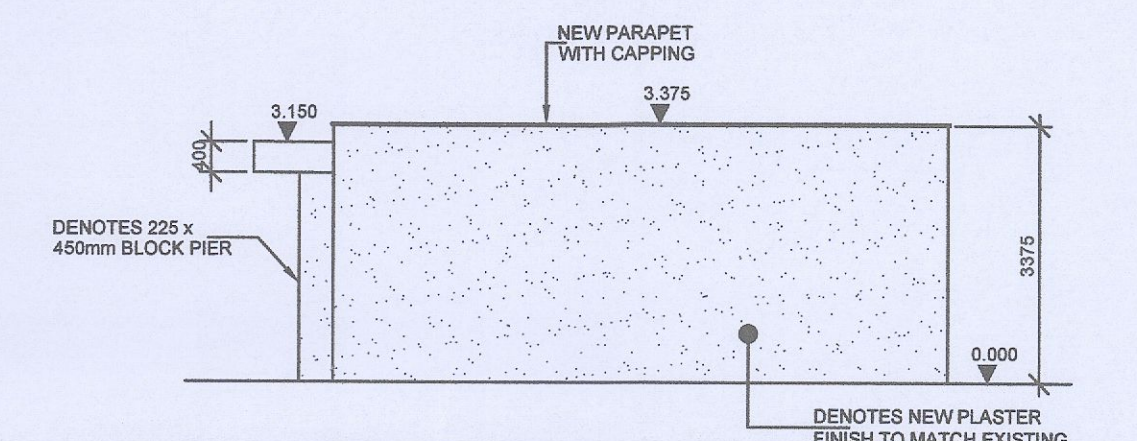


PROPOSED EAST ELEVATION OF NEW STRUCTURE
SCALE: 1:100

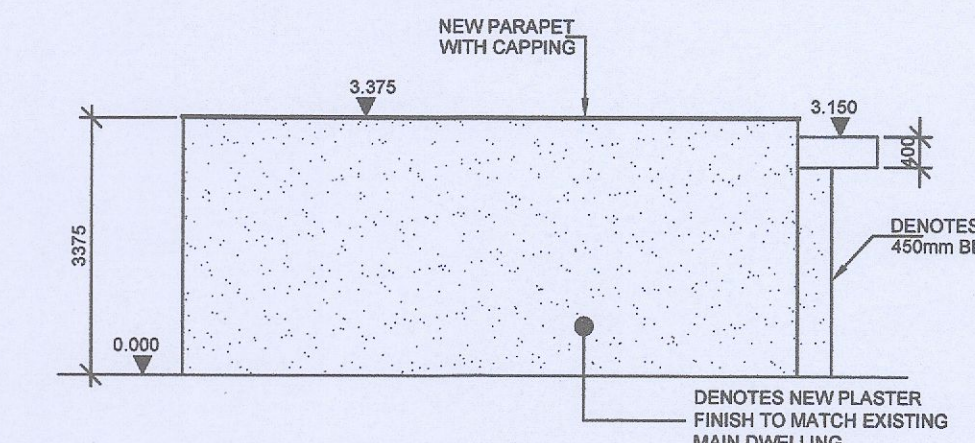

PROPOSED WEST ELEVATION OF NEW STRUCTURE
SCALE: 1:100

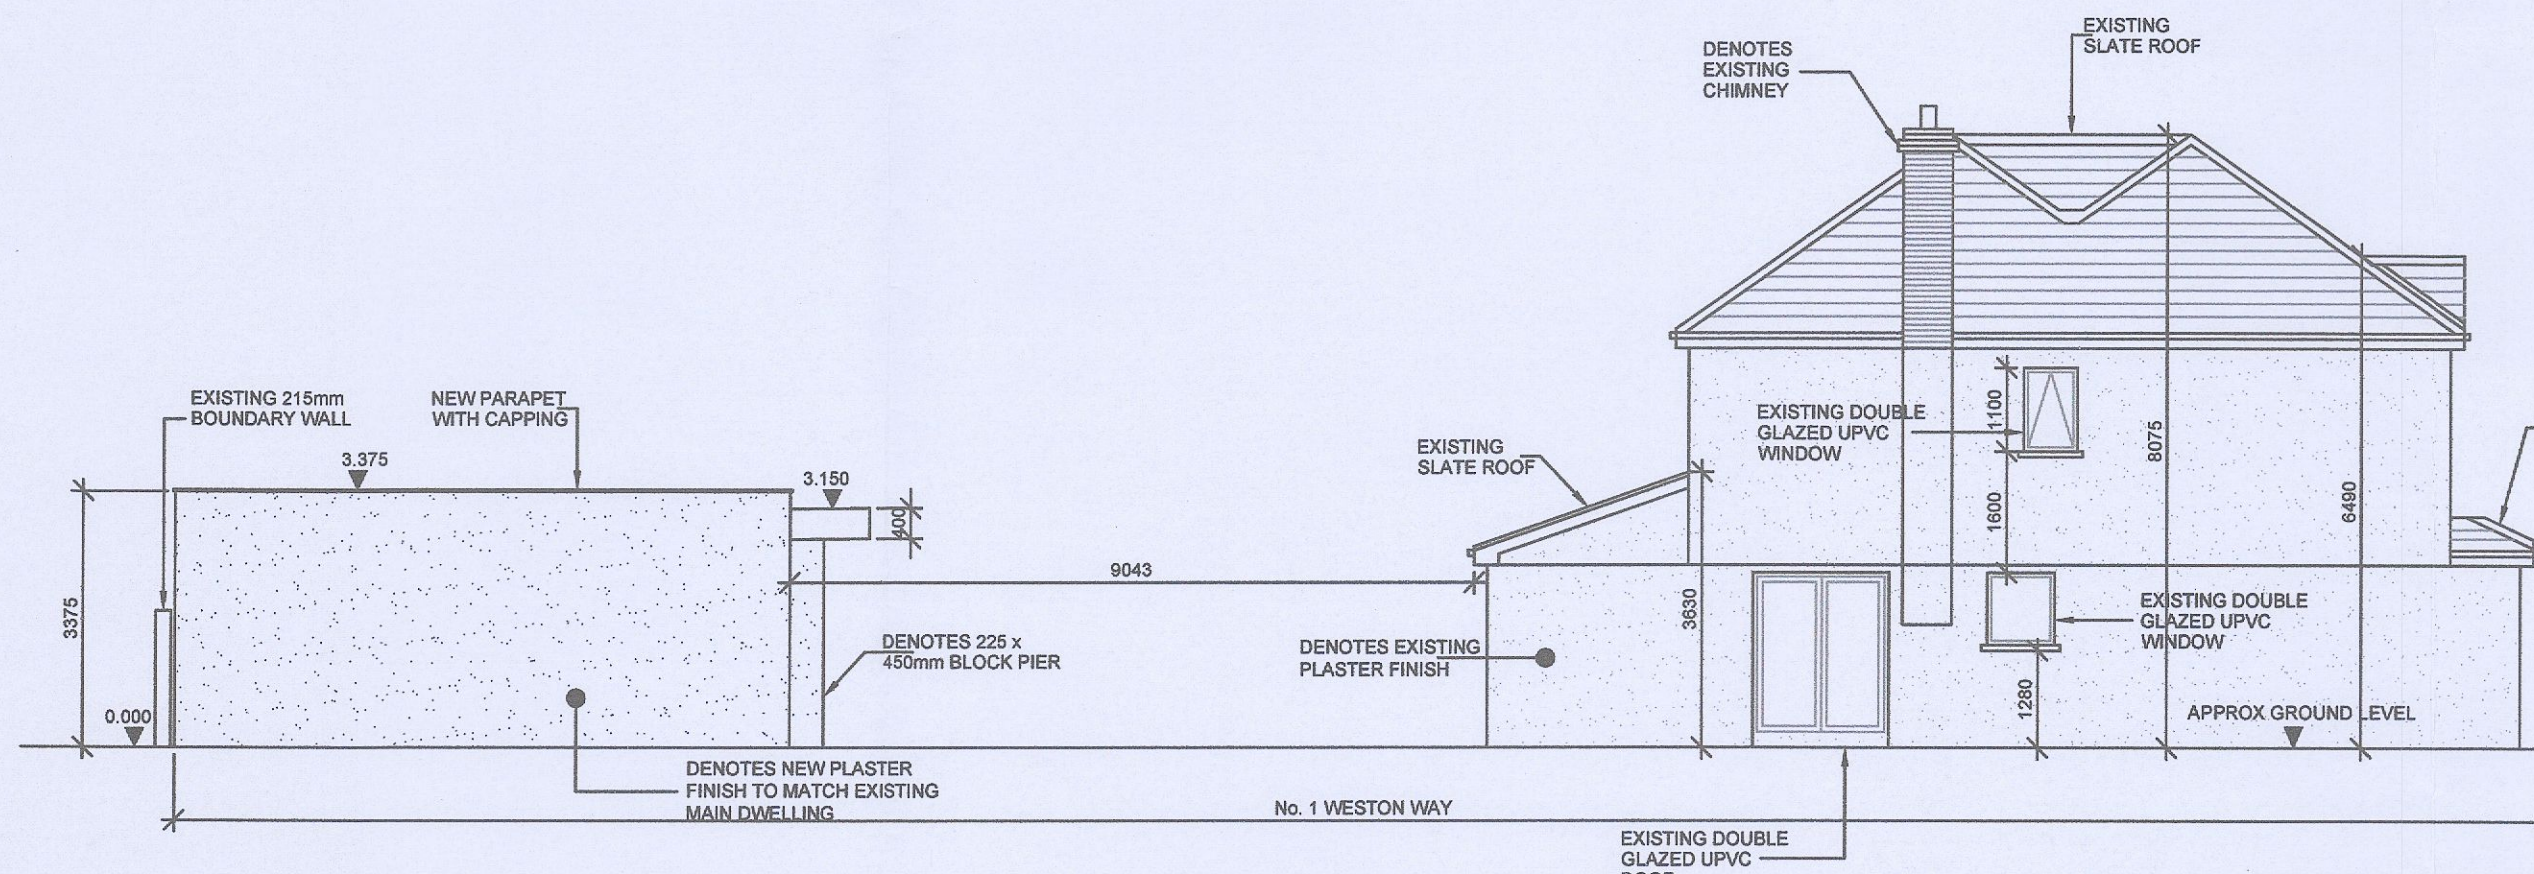

CONTINUOUS PROPOSED SIDE ELEVATION WESTON WAY
SCALE: 1:100

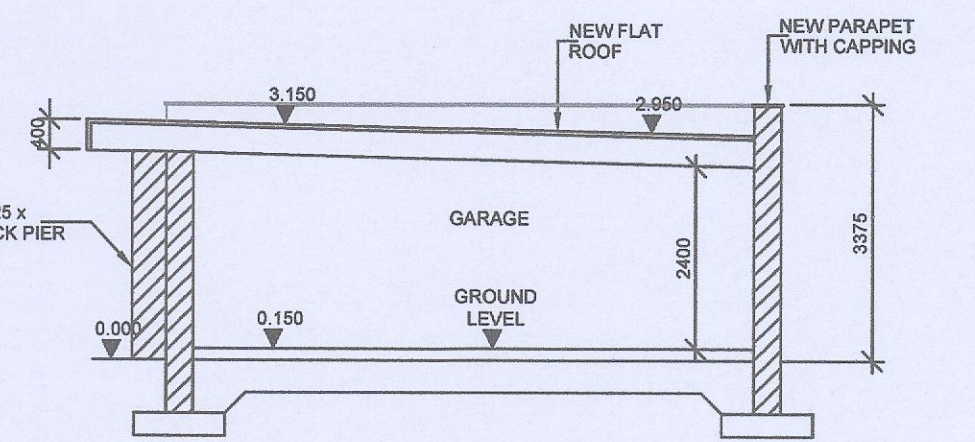

PROPOSED SECTION
SCALE: 1:100



PROPOSED SITE PLAN
SCALE: 1:200

DRAWING STATUS
For Planning

NOTES

- THIS DRAWING TO BE READ IN CONJUNCTION WITH RELEVANT ARCHITECTS AND ENGINEERS DRAWINGS.
- FIGURED DIMENSIONS ONLY TO BE TAKEN FROM THIS DRAWING. ALL DIMENSIONS TO BE CHECKED ON SITE. ENGINEER TO BE INFORMED IMMEDIATELY OF ANY DISCREPANCIES BEFORE WORK PROCEEDS.

Coughlan Consulting Engineering
Consulting Structural & Civil Engineering
25 Kiltipper Avenue
Aylesbury
Tallaght
Dublin 24

Tel: 086 9872337 EMAIL: robertcoughlan@gmail.com

Drawing Status
For Planning

Project
No. 1 Weston Way,
Cooldrinagh, Lucan, Co. Dublin

Client
Sean Duddy and Sharon Duddy

Title
Existing and Proposed Floor Plans, Elevations
and Sections For Annex

scale: As Shown date: 28/02 drawn: LB checked: RIC job.no.: dfg.no.: 101 Rev.