

GENERAL NOTES

THIS DRAWING TO BE READ IN CONJUNCTION WITH ARCHITECT'S DRAWINGS, CONSULTANT ENGINEER'S DRAWINGS AND SPECIFICATIONS AND LANDSCAPE ARCHITECT'S DRAWINGS AND SPECIFICATIONS. UNITS 0.00M.


EXISTING WAYLEAVE

Reproduced under Licence No. CYAL50250518
Copyright Ordnance Survey Ireland.

3261-18 3261-13
3261-12 3261-C



APPLICATION SITE BOUNDARY OUTLINED IN RED
3.45Ha

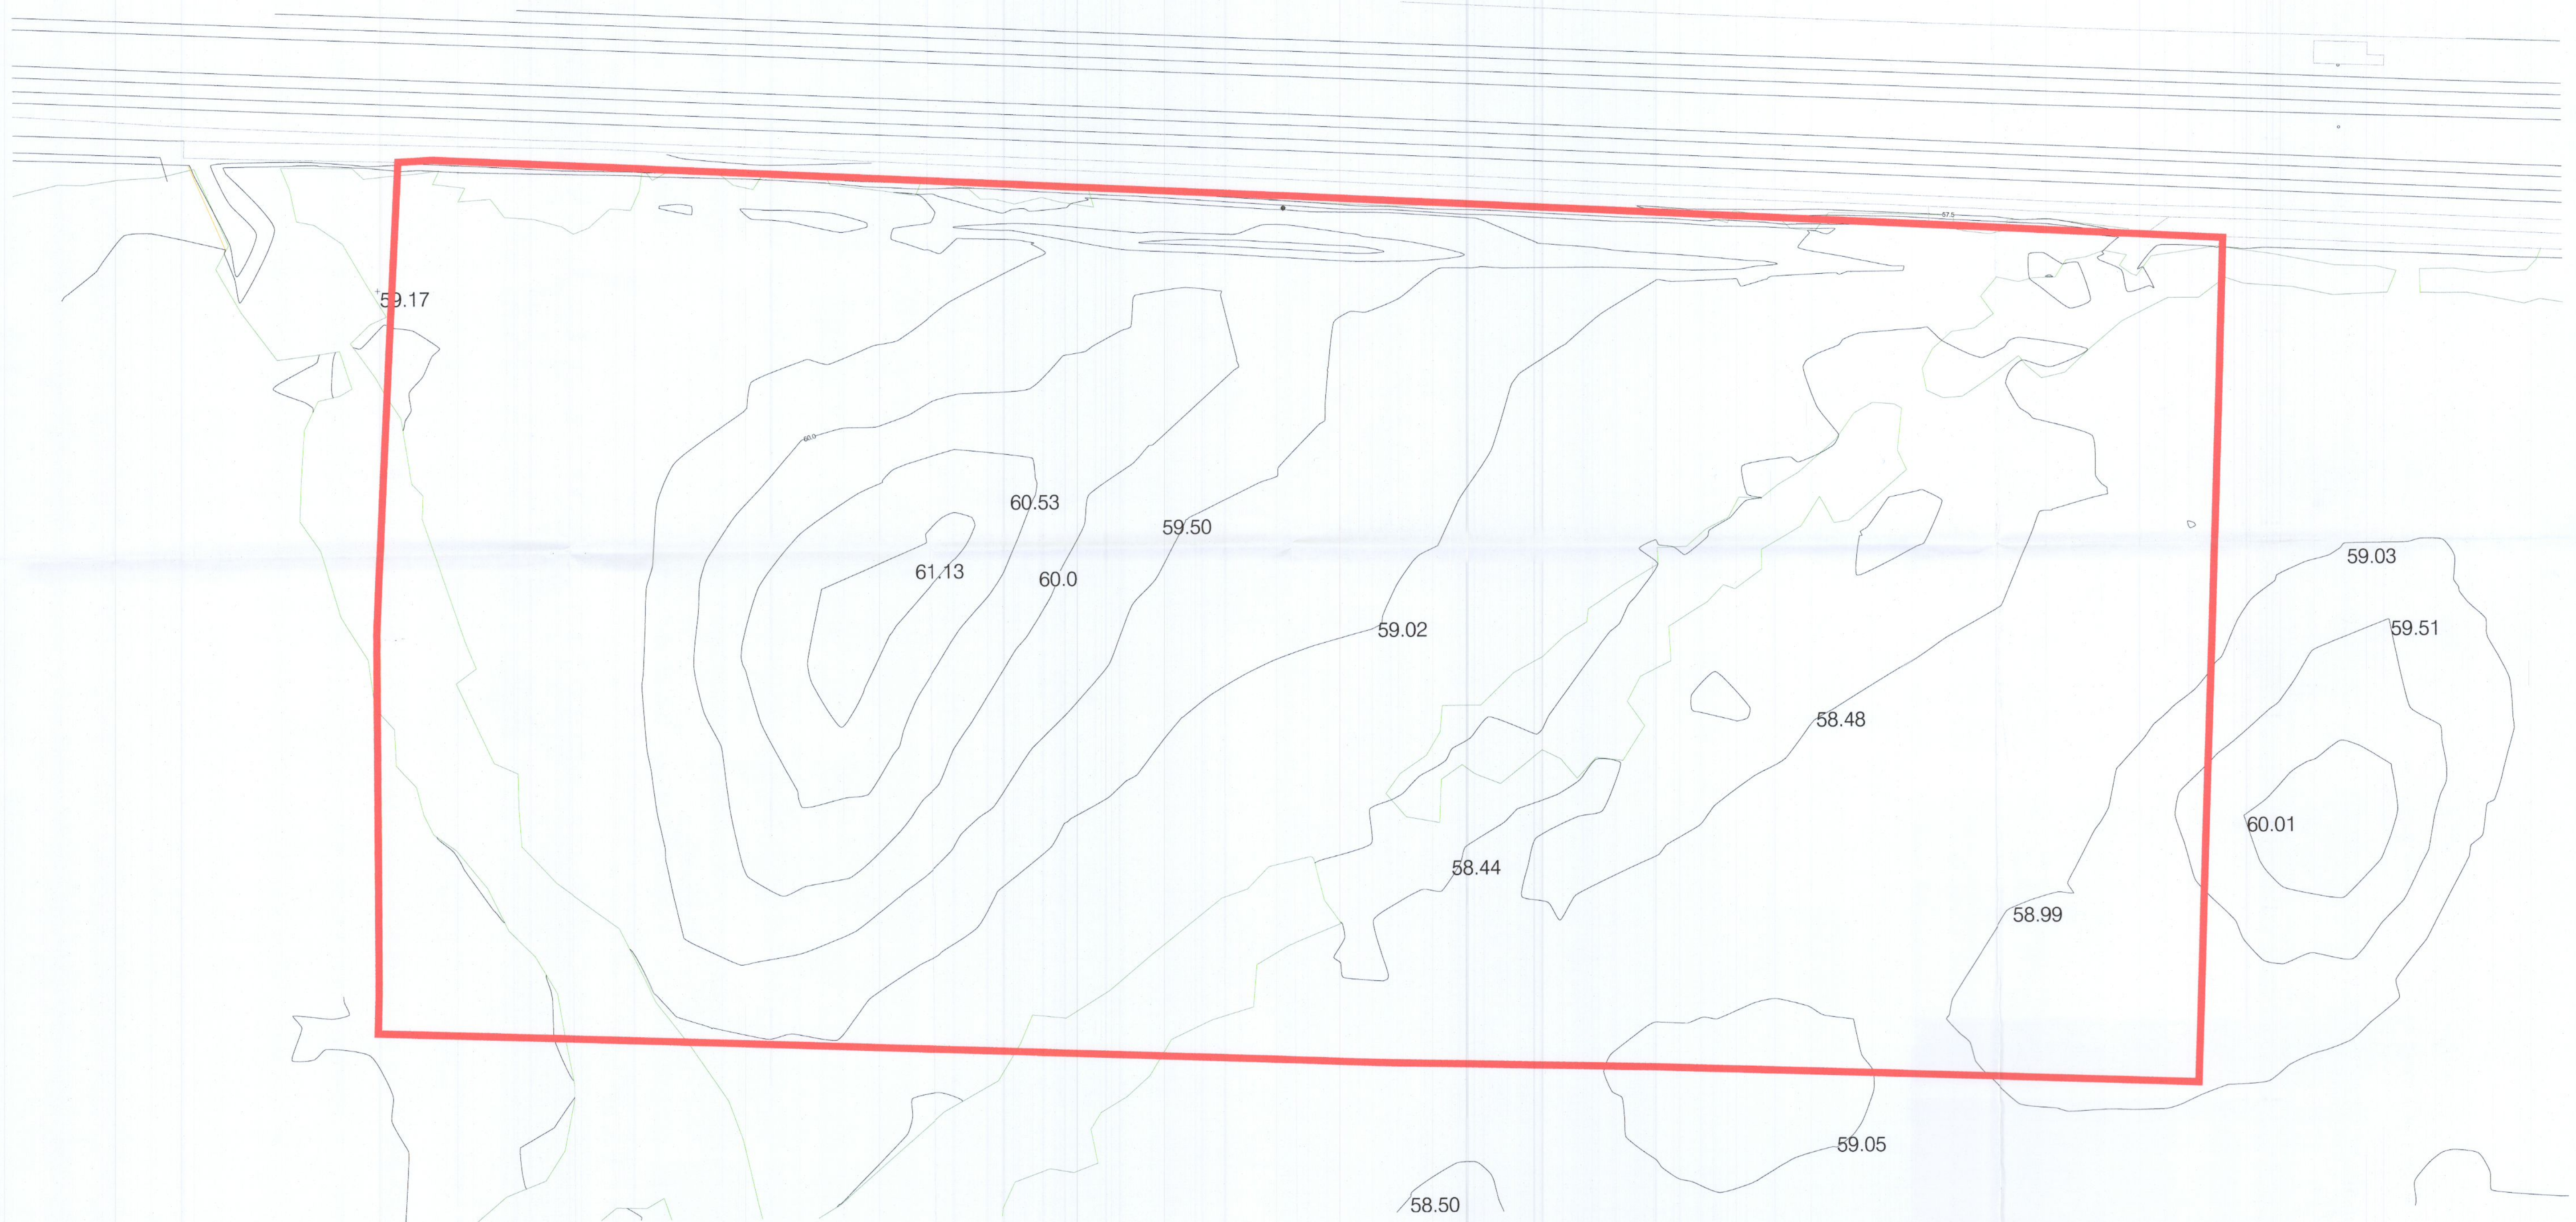

NOTES:

DO NOT SCALE FROM DRAWINGS. WORK TO FIGURED DIMENSIONS ONLY. ARCHITECT TO BE NOTIFIED OF ALL DISCREPANCIES.

PLANNING APPLICATION

REVISIONS		
DATE	DESCRIPTION	No.

<p>M Corm Mf Crossan O'Rourke Manning Architects</p>	<p>PROJECT TITLE: CLONBURRIS PHASE T3</p>	<p>DATE: Nov22</p>	<p>DRAWN BY: spw</p>
	<p>DRAWING TITLE: EXISTING SITE PLAN OVERVIEW</p>	<p>SCALE: 1:500@A1</p>	<p>REVISION:</p>
	<p>JOB NO: 22005</p>	<p>DRAWING NO: PL004</p>	
	<p>1 Grantham Street, Dublin 8, D08 A49Y, Ireland Tel: 01-4788700 Fax: 01-4788711 E-Mail: info@mccorm.com</p>		