




Proposed outline of Urban Tree pit

Section A-AA Scale (1:50)

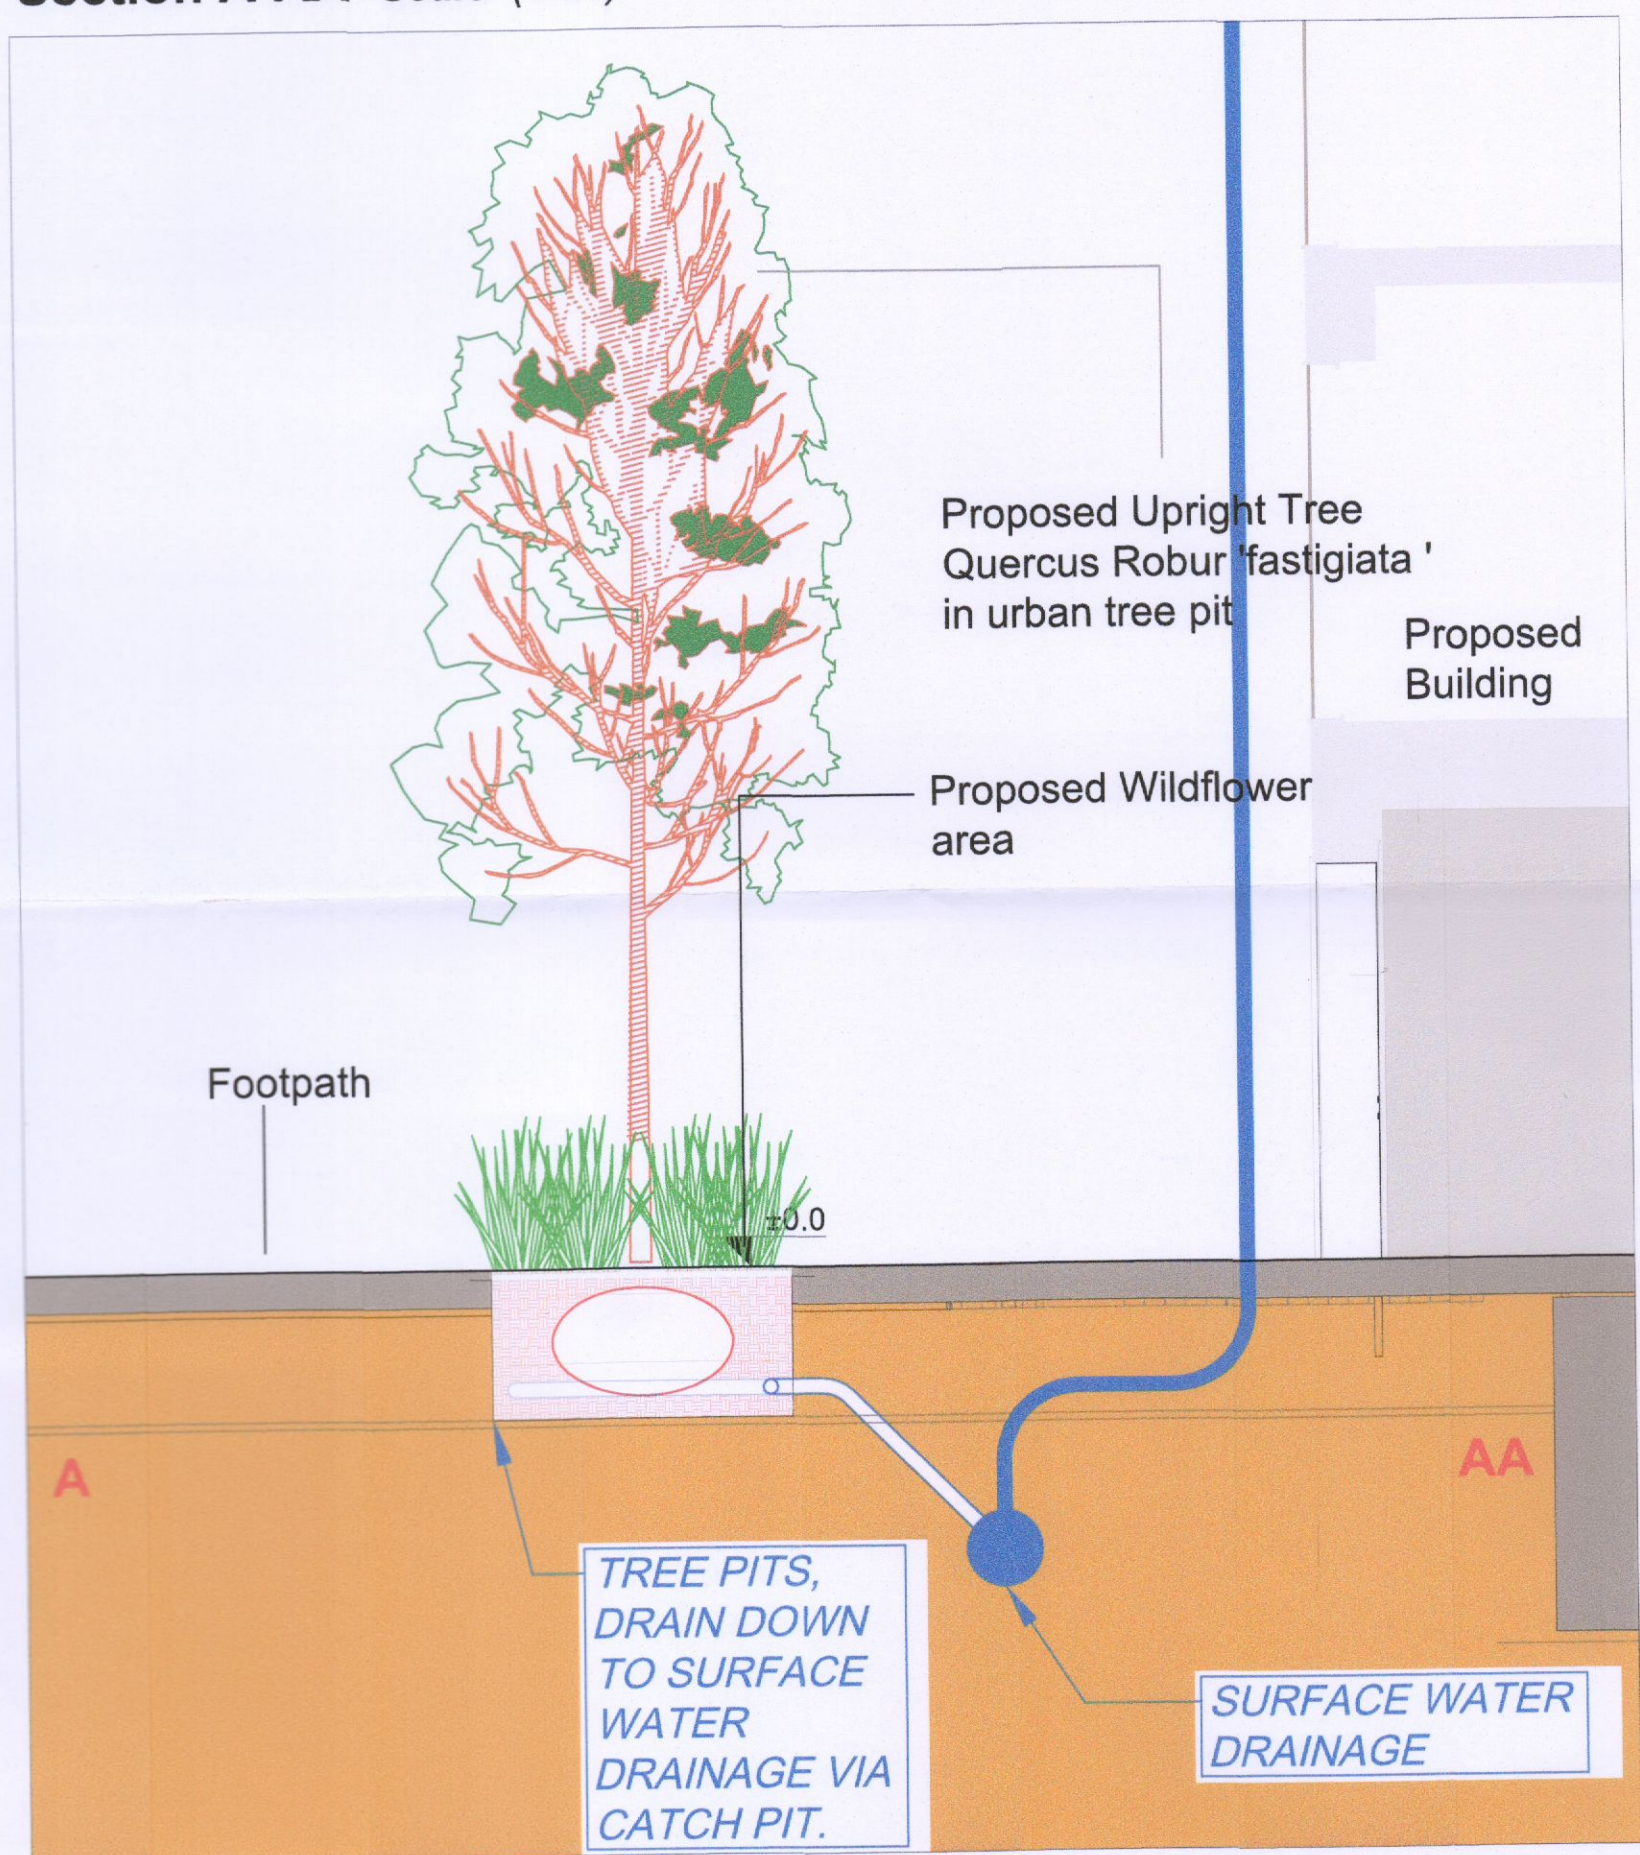

DRAINAGE LEGEND:

- Existing Surface water
- Existing Foul water
- New Surface water
- New Foul water
- New Watermain
- Existing Watermain

LANDSCAPE TREATMENTS:

- Softlandscape**
 - Tree Planting (Please see list below)
 - Proposed Grass area
 - Proposed Wildflower Planting
 - Low Hedge Planting (Prunus 'Otto Luyken' or Sarcococca spp.)
 - Defensive Planting beds
 - S2 Persicaria affine - 7per m2
 - S4 Prunus 'Otto Luyken' - 4per m2
 - S7 Lavandula angustifolia - 4per m2
 - S6 Libertia grandiflora - 4per m2
 - Intensive green roof
 - Planting Groundcover & medium size m2
 - S1 Vinca minor - 5per m2
 - S3 Sedum spectabile - 5per m2
 - S8 Hypericum calycinum - 4per m2
 - S7 Lavandula angustifolia - 4per m2
 - S9 Miscanthus sinensis - 4per m2
 - Extensive green roof
 - Planting Sedum
 - Climber Planting
 - Parthenocarpus incuspidata On Rear boundary wall

HARDSCAPE TREATMENTS: or similar approved

- Surface finish 1** Paving Flag Plank (natural) 600 x 200 mm - Reconstituted Granite or similar
- Surface finish 2** Aqua Thomond 80mm (Charcoal grey 1240 x 160 x 80mm)
- Surface finish 3** Aqua Thomond 80mm (Natural) 1240 x 160 x 80mm
- Surface finish 4** Aqua Cobblesett 80mm (Heather/Rustic) 200 x 100 x 80mm
- Surface finish 5** Tarmac hot rolled with coloured chipping or similar approved.
- Proposed Seating (Gmax - 58.2 Roof terrace - integrated seat in raised planter)
- Proposed Tree grille (Metal with tree guard or similar approved)


PROJECT: Proposed Mix Development at Cuckoo's Nest, Greenhills Road, Kilnamanagh, Dublin 24

DWG TITLE: Combined Landscape and Drainage Plan

Client: Brian Mulvaney

JOB NO:	DATE:	DRWN:	APPR:
1705	07/06/2022	JC	RMD
DWG NO:	SCALE:	REV:	
05	1:200 - Plan or as shown.	H	

REVISIONS:				
I	05/12	Update according to Drainage Plan	CW	RMD
REV:	DATE:	COMMENTS:	DRWN	CHKD
STATUS:	PRELIMINARY	TENDER	CONSTRUCTION	AS BUILT

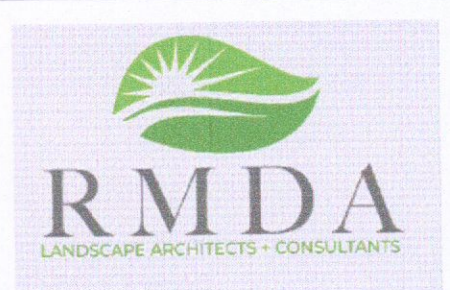

Ronan MacDiarmada +Associates Ltd.
Landscape Architects and Consultants.

Tootenhill, Rathcoole, Co. Dublin
tel: +353 1 412 4476
mob: 086 26 25 438
e-mail: info@rmda.ie