
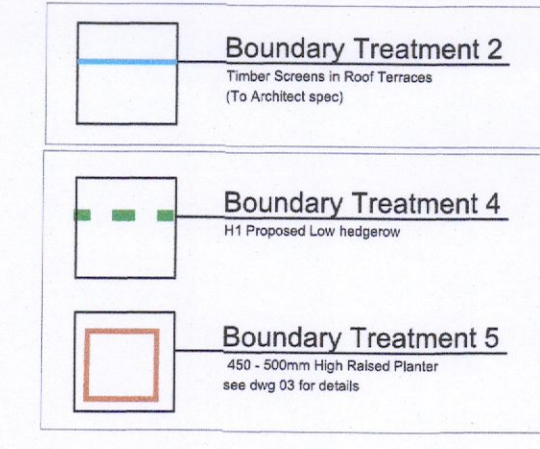


Typical Detail of Green Roof - Intensive - Extensive Scale nts

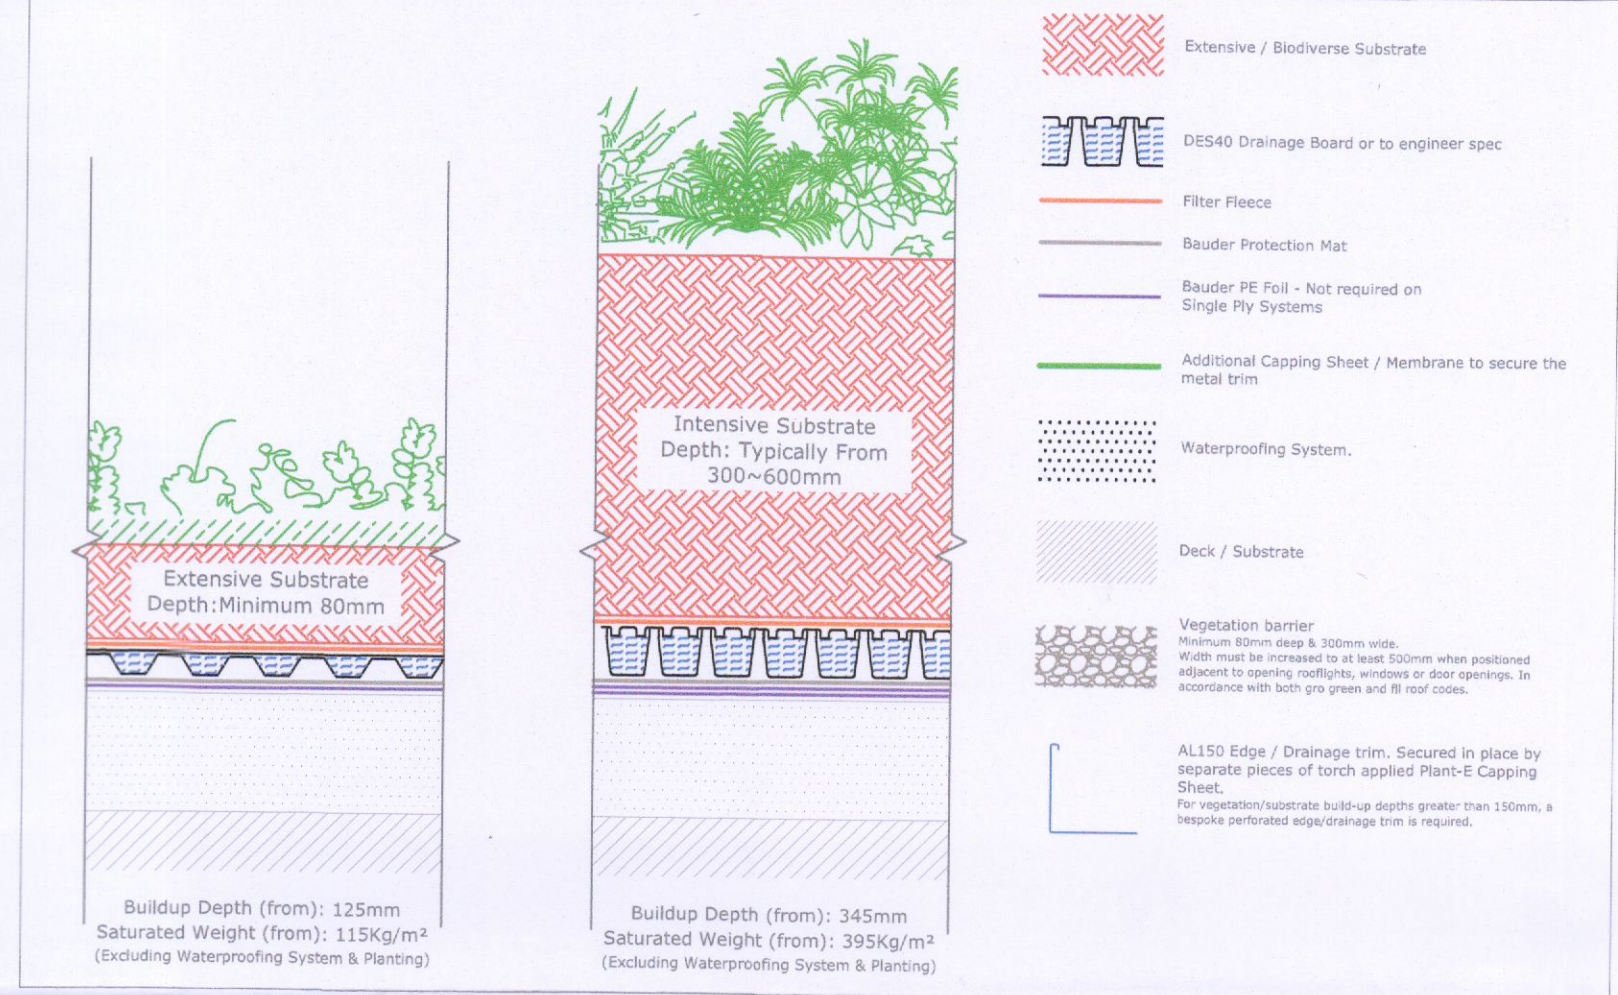


LANDSCAPE TREATMENTS:

- Softlandscape**
 - Tree Planting (Please see list below)
 - Proposed Grass area
 - Proposed Wildflower Planting
 - Low Hedge Planting (Prunus 'Otto Luyken' or Sarcococca spp.)
 - Defensive Planting beds (Low to Ground cover planting - 39m²)
 - S2 Persicaria affinis - 7per m²
 - S4 Prunus 'Otto Luyken' - 4per m²
 - S7 Lavandula angustifolia - 4per m²
 - S6 Libertia grandiflora - 4per m²
 - Intensive green roof Planting
 - Groundcover & medium size m²
 - S1 Vinca minor - 5per m²
 - S3 Sedum spectabile - 5per m²
 - S8 Hypericum calycinum - 4per m²
 - S7 Lavandula angustifolia - 4per m²
 - S9 Miscanthus sinensis - 4per m²
 - Extensive green roof Planting (Sedum)
- Climber Planting** (Parthenocissus tricuspidata On Rear boundary wall)

HARDSCAPE TREATMENTS: or similar approved

- Surface finish 1** Paving Flag Plank (natural) 600 x 200 mm - Reconstituted Granite or similar
- Surface finish 2** Aqua Thomond 80mm (Charcoal grey) 240 x 160 x 80mm
- Surface finish 3** Aqua Thomond 80mm (Natural) 240 x 160 x 80mm
- Surface finish 4** Aqua Cobblesett 80mm (Heather/Rustic) 200 x 100 x 80mm
- Surface finish 5** Tarmac hot rolled with coloured chipping or similar approved.
- Proposed Seating** (Crown - 802 Roof terrace - integrated seat in raised planter)
- Proposed Tree grille** (Made with tree guard or similar approved)

Proposed Detail of Planter Scale 1:25

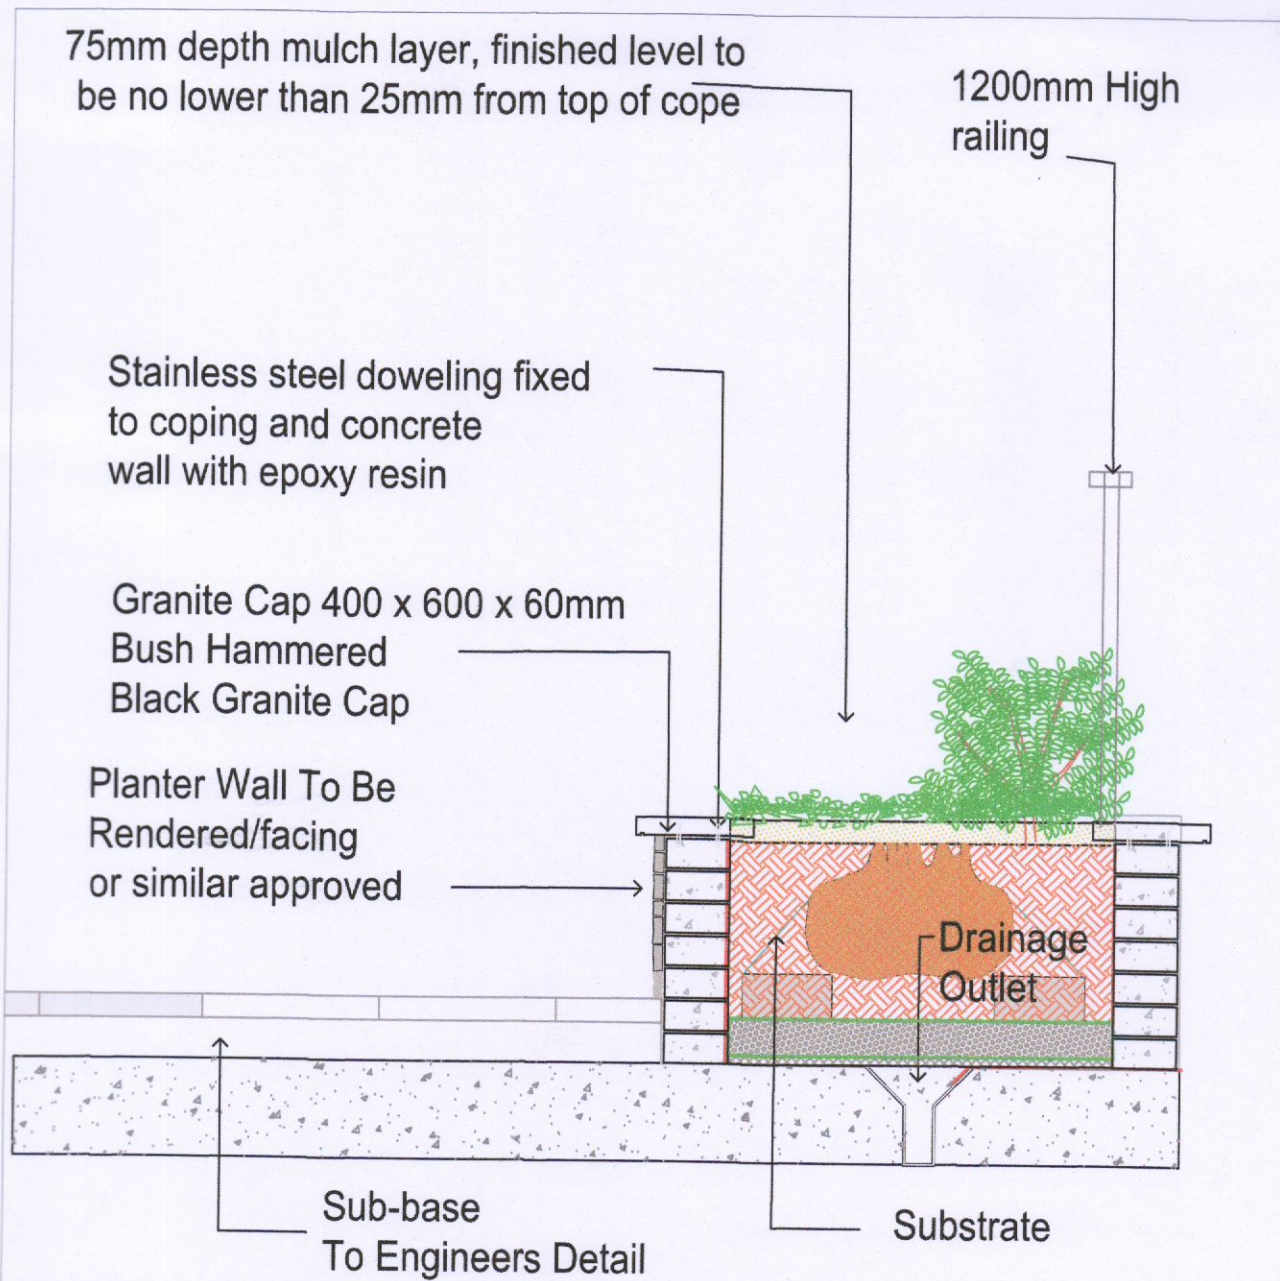

Proposed Trees

No.	Name	Size
T1	Acer palmatum 'Sango kaku'	120 cm-150cm
T2	Amelanchier grandiflora	150cm height r/b
T3	Quercus robur 'Fastigiata'	20-25cm
T4	Fagus sylvatica 'Dawyck'	18-20cm
T5	Rhus typhina	150cm height r/b
T6	Betula pendula	14-16cm

PROJECT: Proposed Mix Development at Cuckoo's Nest, Greenhills Road, Kilmacanagh, Dublin 24

DWG TITLE: Landscape Roof & terraces Plan

Client: Brian Mulvaney

JOB NO:	DATE:	DRWN:	APPR:
1705	07/06/2022	JC	RMD
DWG NO:	SCALE:	REV:	
03	1:100 - Plan or as shown.	H	

REVISIONS:

REV:	DATE:	COMMENTS:	TENDER:	CONSTRUCTION:	AS BUILT:
1	05/12	Update according to Drainage Plan			

RMDA
LANDSCAPE ARCHITECTS + CONSULTANTS

Ronan MacDiarmada + Associates Ltd.
Landscape Architects and Consultants.

Tootenhill, Rathcoole, Co. Dublin
tel: +353 1 412 4476
mob: 086 26 25 438
e-mail: info@rmda.ie

This drawing is copyright (C)