


Section A-AA Scale (1:100)

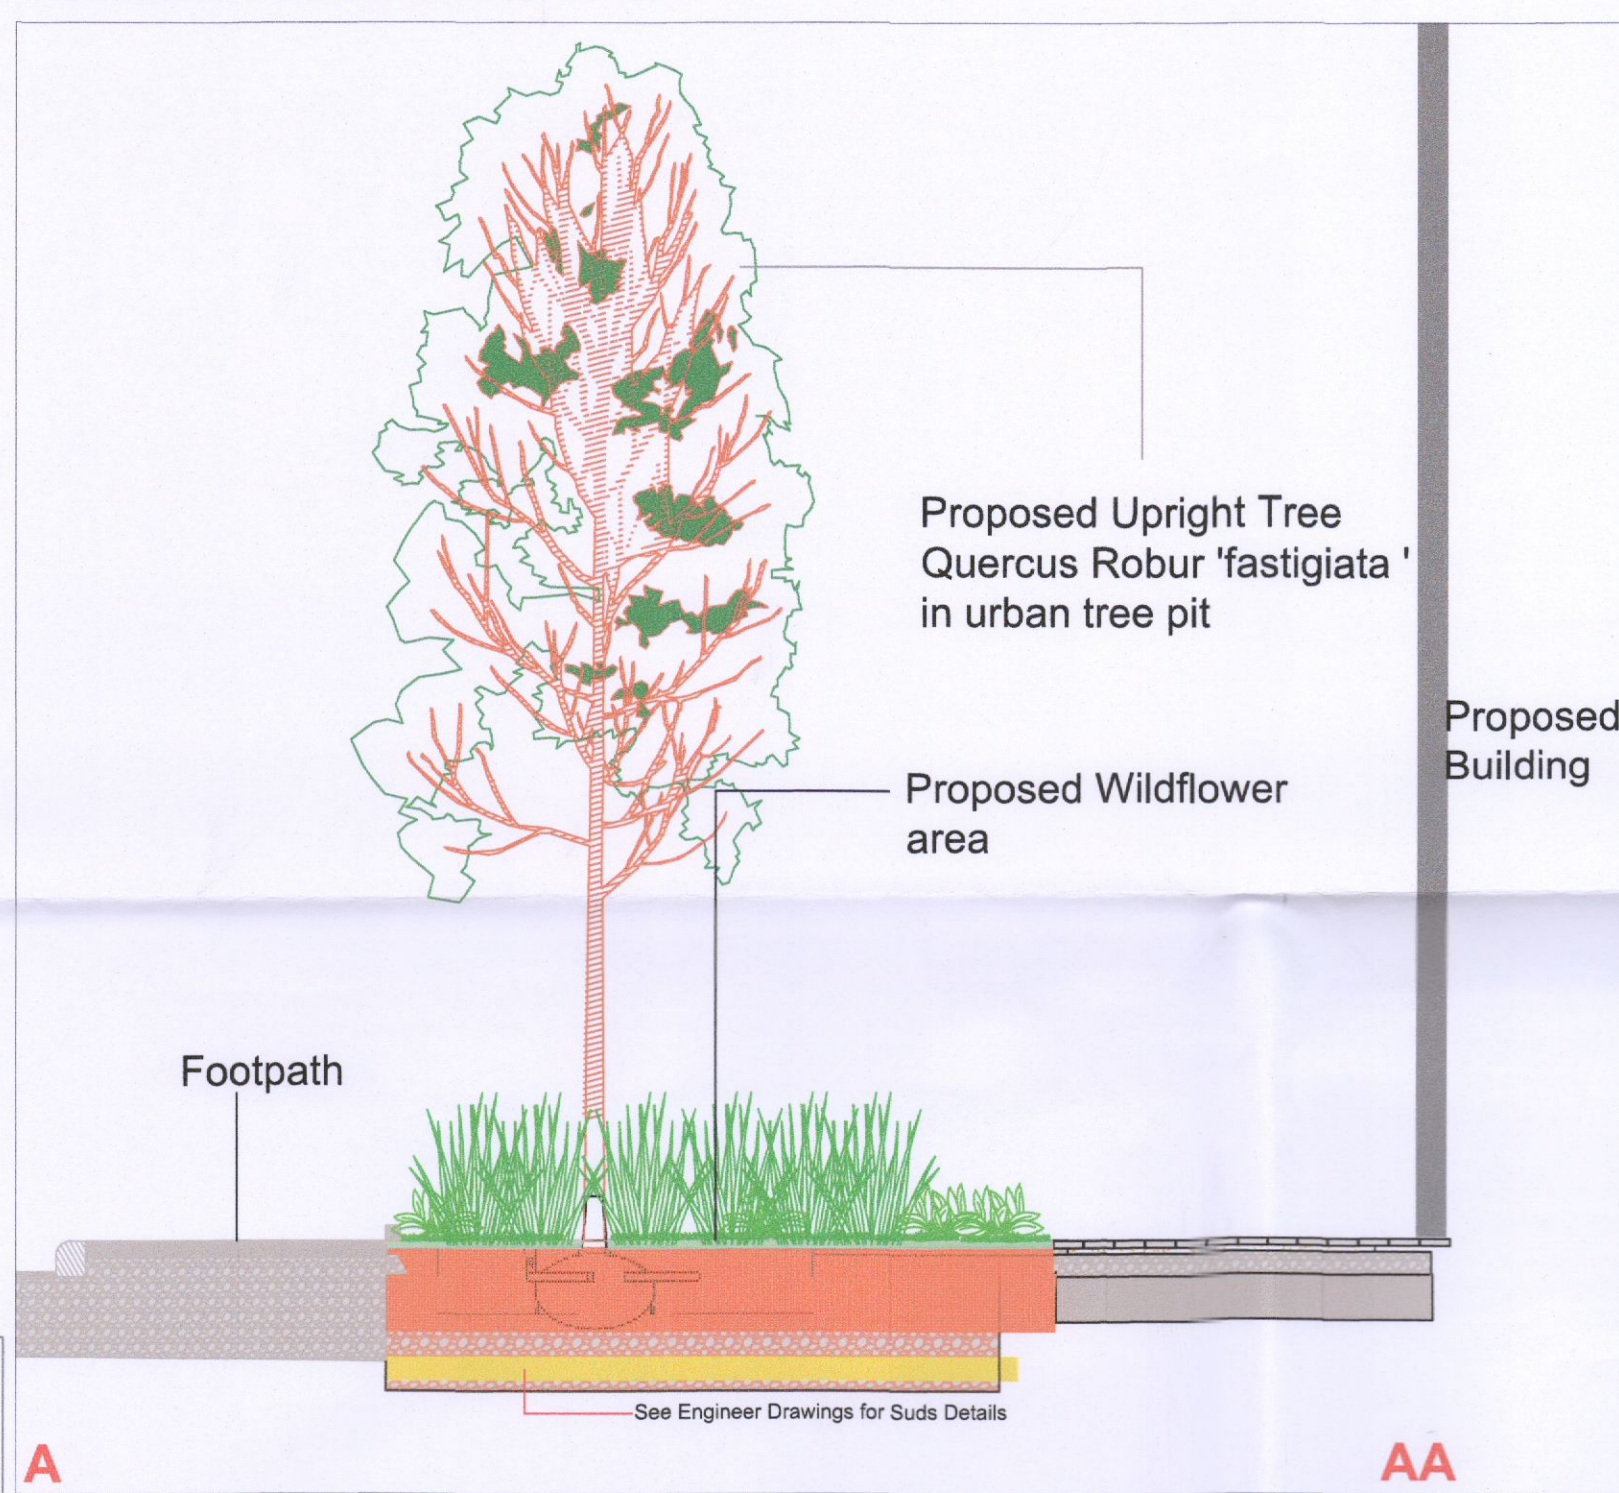

- Wildflower Meadow Mix Name.**
- Common knapweed - *Centaurea nigra*
 - Ribwort plantain - *Plantago lanceolata*
 - Red clover - *Trifolium pratense*
 - Bird's-foot trefoil - *Lotus corniculatus*
 - Bulbous buttercup - *Ranunculus bulbosus*
 - Meadow buttercup - *Ranunculus acris*
 - Lady's-bedstraw - *Galium verum*
 - Cowslip - *Primula veris*
 - Oxeye daisy - *Leucanthemum vulgare*
 - Yellow Rattle - *Rhinanthus minor*
 - Common sorrel *Rumex acetosa*
 - Burnet saxifrage - *Pimpinella saxifraga*
 - Autumn hawkbit - *Leontodon autumnalis*
 - Rough hawkbit - *Leontodon hispidus*

Proposed Trees

No.	Name	Size
T1	Acer palmatum 'Sango kaku'	120 cm-150cm
T2	Amelanchier grandiflora	150cm height r/b
T3	Quercus robur 'Fastigiata'	20-25cm
T4	Fagus sylvatica 'Dawyck'	18 -20cm
T5	Rhus typhina	150cm height r/b
T6	Betula pendula	14-16cm

LANDSCAPE TREATMENTS:

- Sofflandscape**
 - Tree Planting** (Please see list below)
 - Proposed Grass area**
 - Proposed Wildflower Planting**
 - Low Hedge Planting** Prunus 'Otto Luyken' or Sarococca spp.
 - Defensive Planting beds** Low to Ground cover planting - 39m²
 - S2 Persicaria affine - 7per m2
 - S4 Prunus 'Otto Luyken' - 4per m2
 - S7 Lavandula angustifolia - 4per m2
 - S6 Libertia grandiflora - 4per m2
 - Intensive green roof** Planting
 - Groundcover & medium size m2
 - S1 Vinca minor - 5per m2
 - S3 Sedum spectabile - 5per m2
 - S8 Hypericum calycinum - 4per m2
 - S7 Lavandula angustifolia - 4per m2
 - S9 Miscanthus sinensis - 4per m2
 - Extensive green roof** Planting
 - Sedum
 - Climber Planting** Parthenocarpic tricuspidata On Rear boundary wall
- Boundary Treatment 1** Retain Existing Boundary
- Boundary Treatment 2** Timber Screens in Roof Terraces (To Anchored steel)
- Boundary Treatment 3** Screen wall to match with Existing part built wall
- Boundary Treatment 4** H1 Proposed Low hedge
- Boundary Treatment 5** 450 - 500mm High Raised Planter (see Aeg 03 for details)
- Boundary Treatment 6** 1200 mm High Metal Railing or similar approved.

HARDSCAPE TREATMENTS: or similar approved

- Surface finish 1** Paving Flag Plank(natural) 600 x 200 mm - Reconstituted Granite or similar
- Surface finish 2** Aqua Thomond 80mm (Charcoal grey) 240 x 160 x 80mm
- Surface finish 3** Aqua Thomond 80mm (Natural) 240 x 160 x 80mm
- Surface finish 4** Aqua Cobblesett 80mm (Heather/Rustic) 200 x 100 x 80mm
- Surface finish 5** Tarmac hot rolled with coloured chipping or similar approved.
- Proposed Seating** Omega - S6.2 Roof terrace - integrated seat in raised planter.
- Proposed Tree grille** Metal with tree guard or similar approved

PROJECT: Proposed Mix Development at Cuckoo's Nest, Greenhills Road, Kilnamanagh, Dublin 24

DWG TITLE: Landscape Plan - Ground Floor.

Client: Brian Mulvaney

JOB NO:	DATE:	DRWN:	APPR:
1705	07/06/2022	JC	RMD
DWG NO:	SCALE:	REV:	
01	1:100 - Plan or as shown.	H	

REV:	05/12	Update according to Drainage Plan	CW	RMD
REV:	DATE:	COMMENTS:	DRWN	CHKD
STATUS:	PRELIMINARY	TENDER	CONSTRUCTION	AS BUILT

RMDA
LANDSCAPE ARCHITECTS + CONSULTANTS

Ronan MacDiarmada +Associates Ltd.
Landscape Architects and Consultants.

Tootenhill, Rathcoole, Co. Dublin
tel: +353 1 412 4476
mob: 086 26 25 438
e-mail: info@rmda.ie

This drawing is copyright (C)